



FINAL SURVEY	DATE
CONVERTED TO PLOT	BY
NOTE BOOK NO.	
TEMPLATE AREAS CHECKED	

ORIGINAL SURVEY	DATE
CONVERTED TO PLOT	BY
NOTE BOOK NO.	
TEMPLATE AREAS CHECKED	

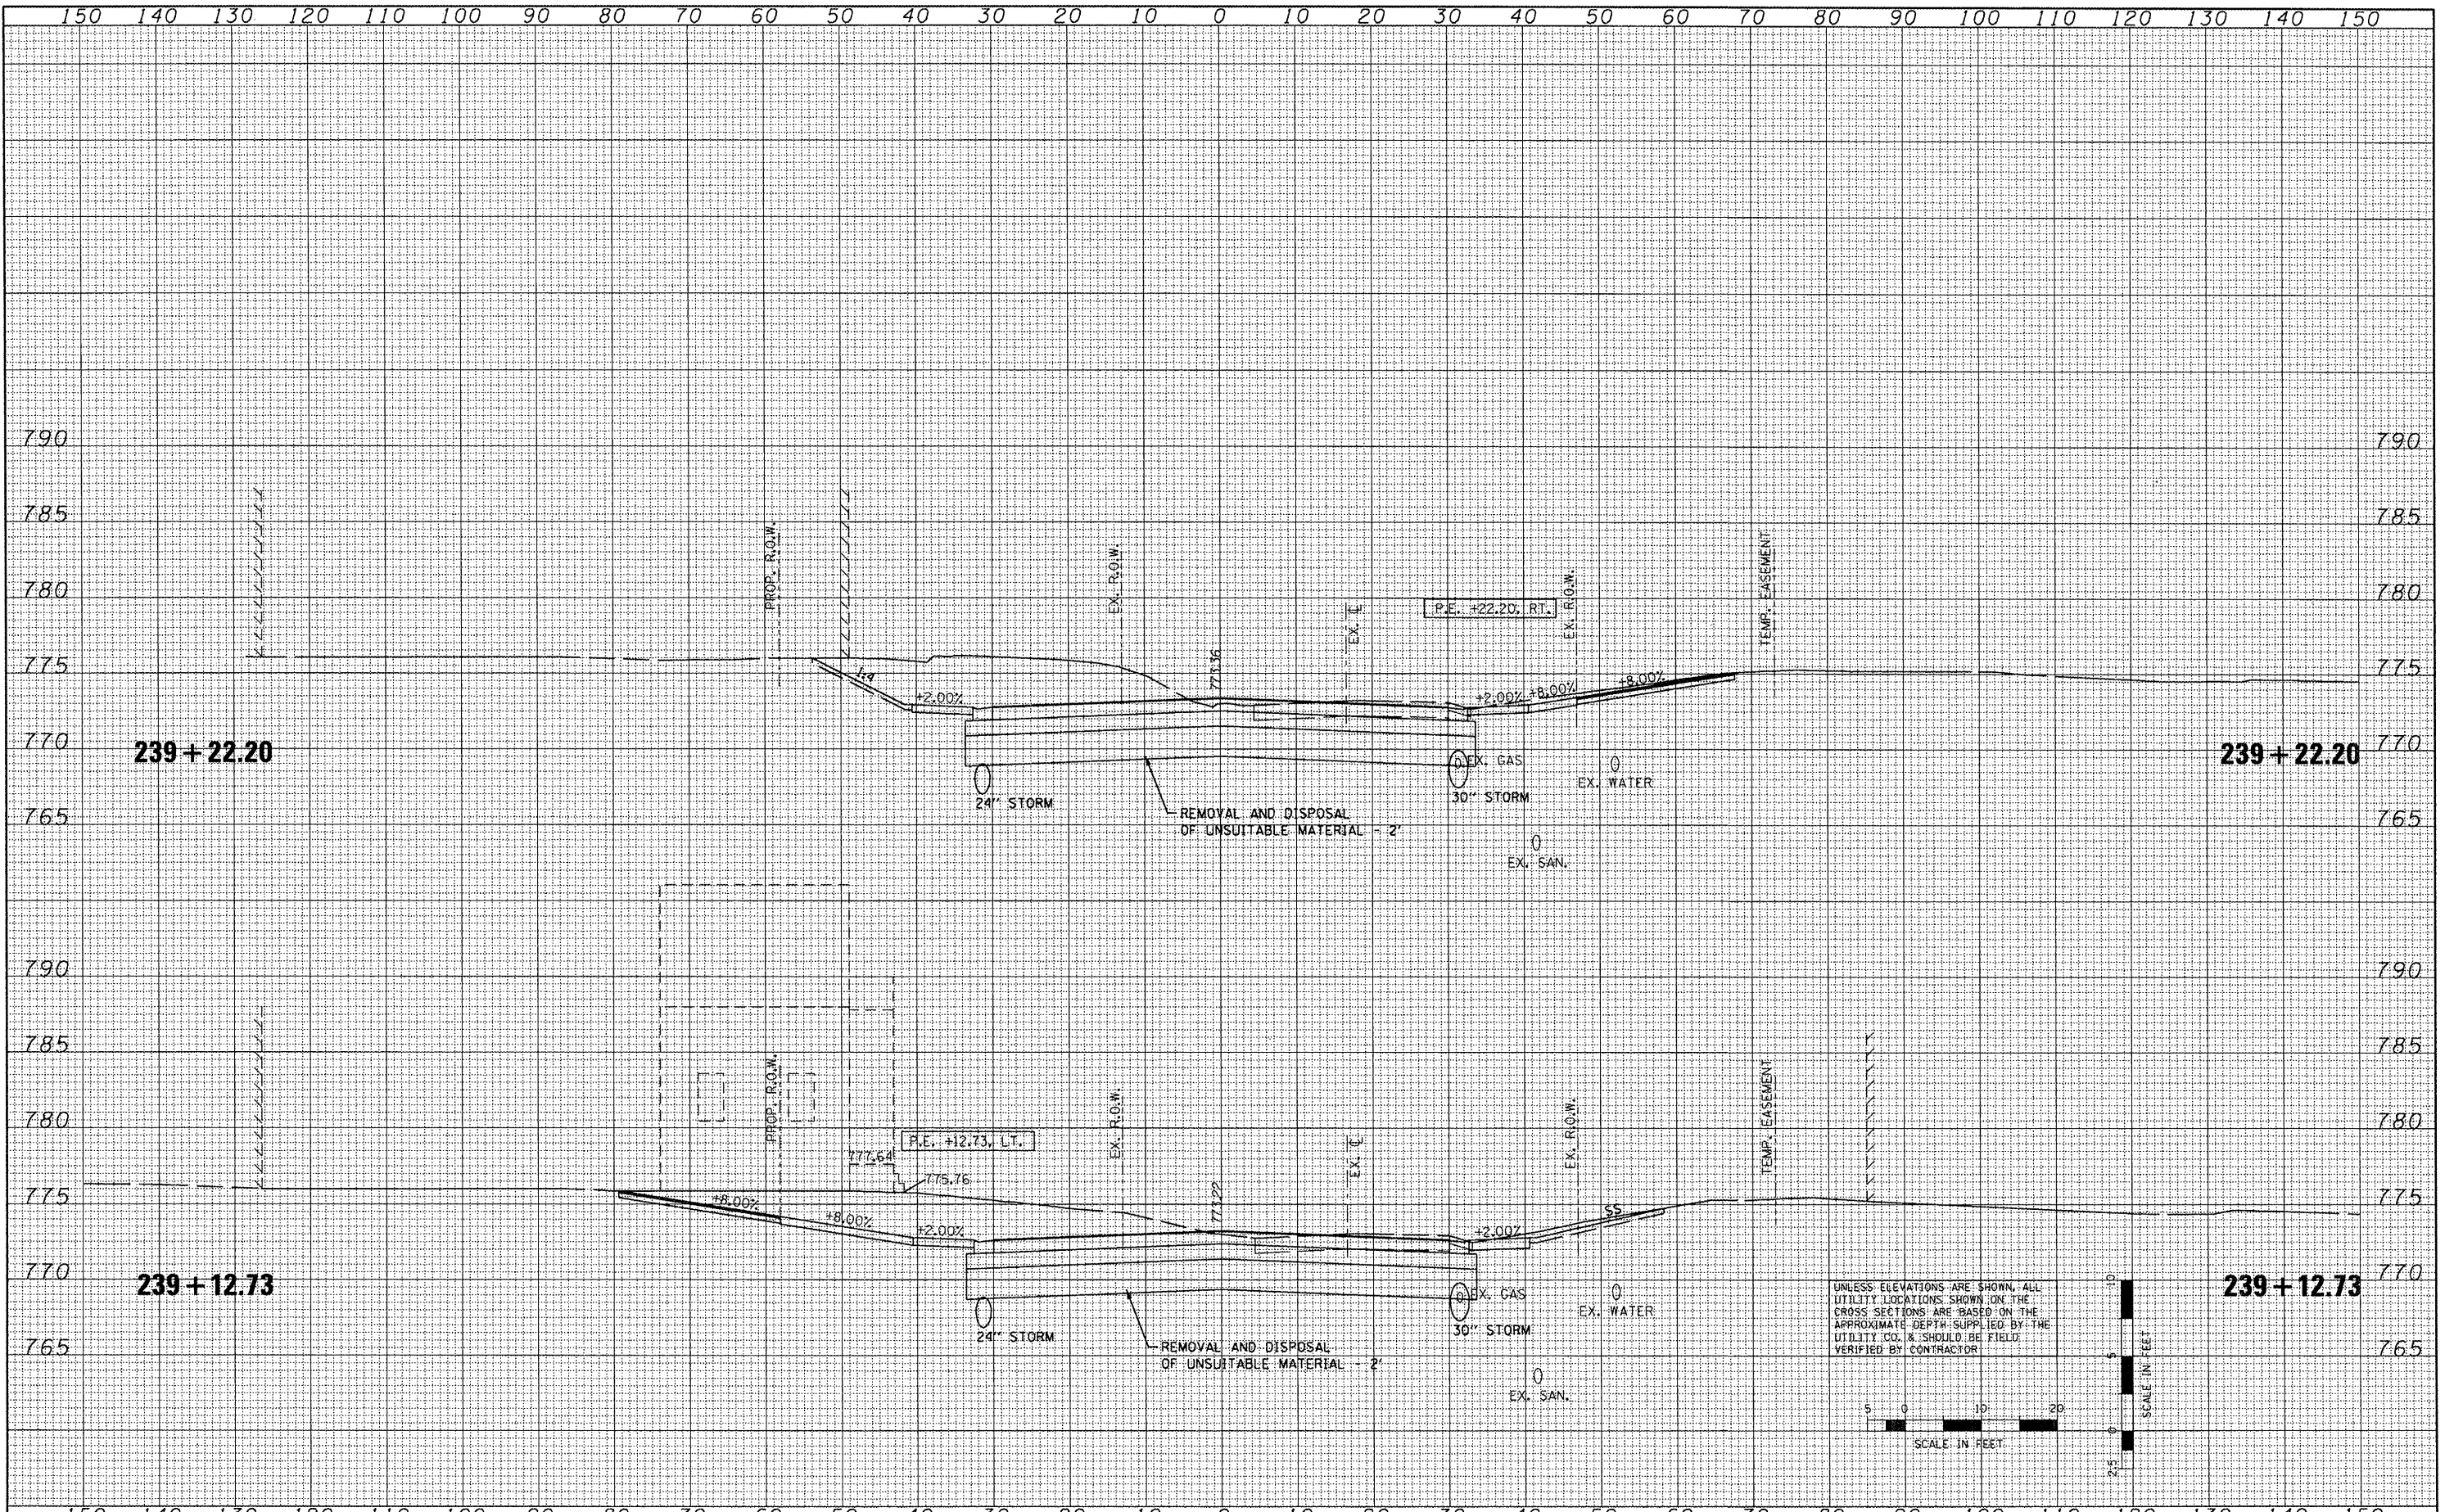

UNLESS ELEVATIONS ARE SHOWN, ALL UTILITY LOCATIONS SHOWN ON THE CROSS SECTIONS ARE BASED ON THE APPROXIMATE DEPTH SUPPLIED BY THE UTILITY CO. & SHOULD BE FIELD VERIFIED BY CONTRACTOR

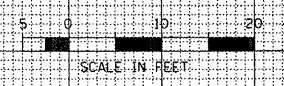

FILE NAME =
 \projects\208803566\dgn\gpk\XS-IL-RT8-sheets.dgn
 USER NAME = IDOT
 PLOT SCALE = 20,7420 / IN.
 PLOT DATE = 10/21/2011

DESIGNED -	REVISED -
DRAWN -	REVISED -
CHECKED -	REVISED -
DATE - 10-21-11	REVISED -

STATE OF ILLINOIS
 DEPARTMENT OF TRANSPORTATION

FAP 399 (IL. RTE. 8)
 CROSS SECTIONS

SCALE: SHEET NO. OF SHEETS STA. 239+12.73 TO STA. 239+22.20

F.A.P. RTE. 399	SECTION 36 R-7	COUNTY TAZEWELL	TOTAL SHEETS 390	SHEET NO. 347
CONTRACT NO. 68370			ILLINOIS FED. AID PROJECT	