



DATE _____ BY _____
 CHECKED _____
 SURVEY _____
 PLOTTED _____
 NOTE BOOK _____
 TEMPLATE _____
 AREAS _____
 CHECKED _____

DATE _____ BY _____
 CHECKED _____
 ORIGINAL SURVEY _____
 PLOTTED _____
 NOTE BOOK _____
 TEMPLATE _____
 AREAS _____
 CHECKED _____

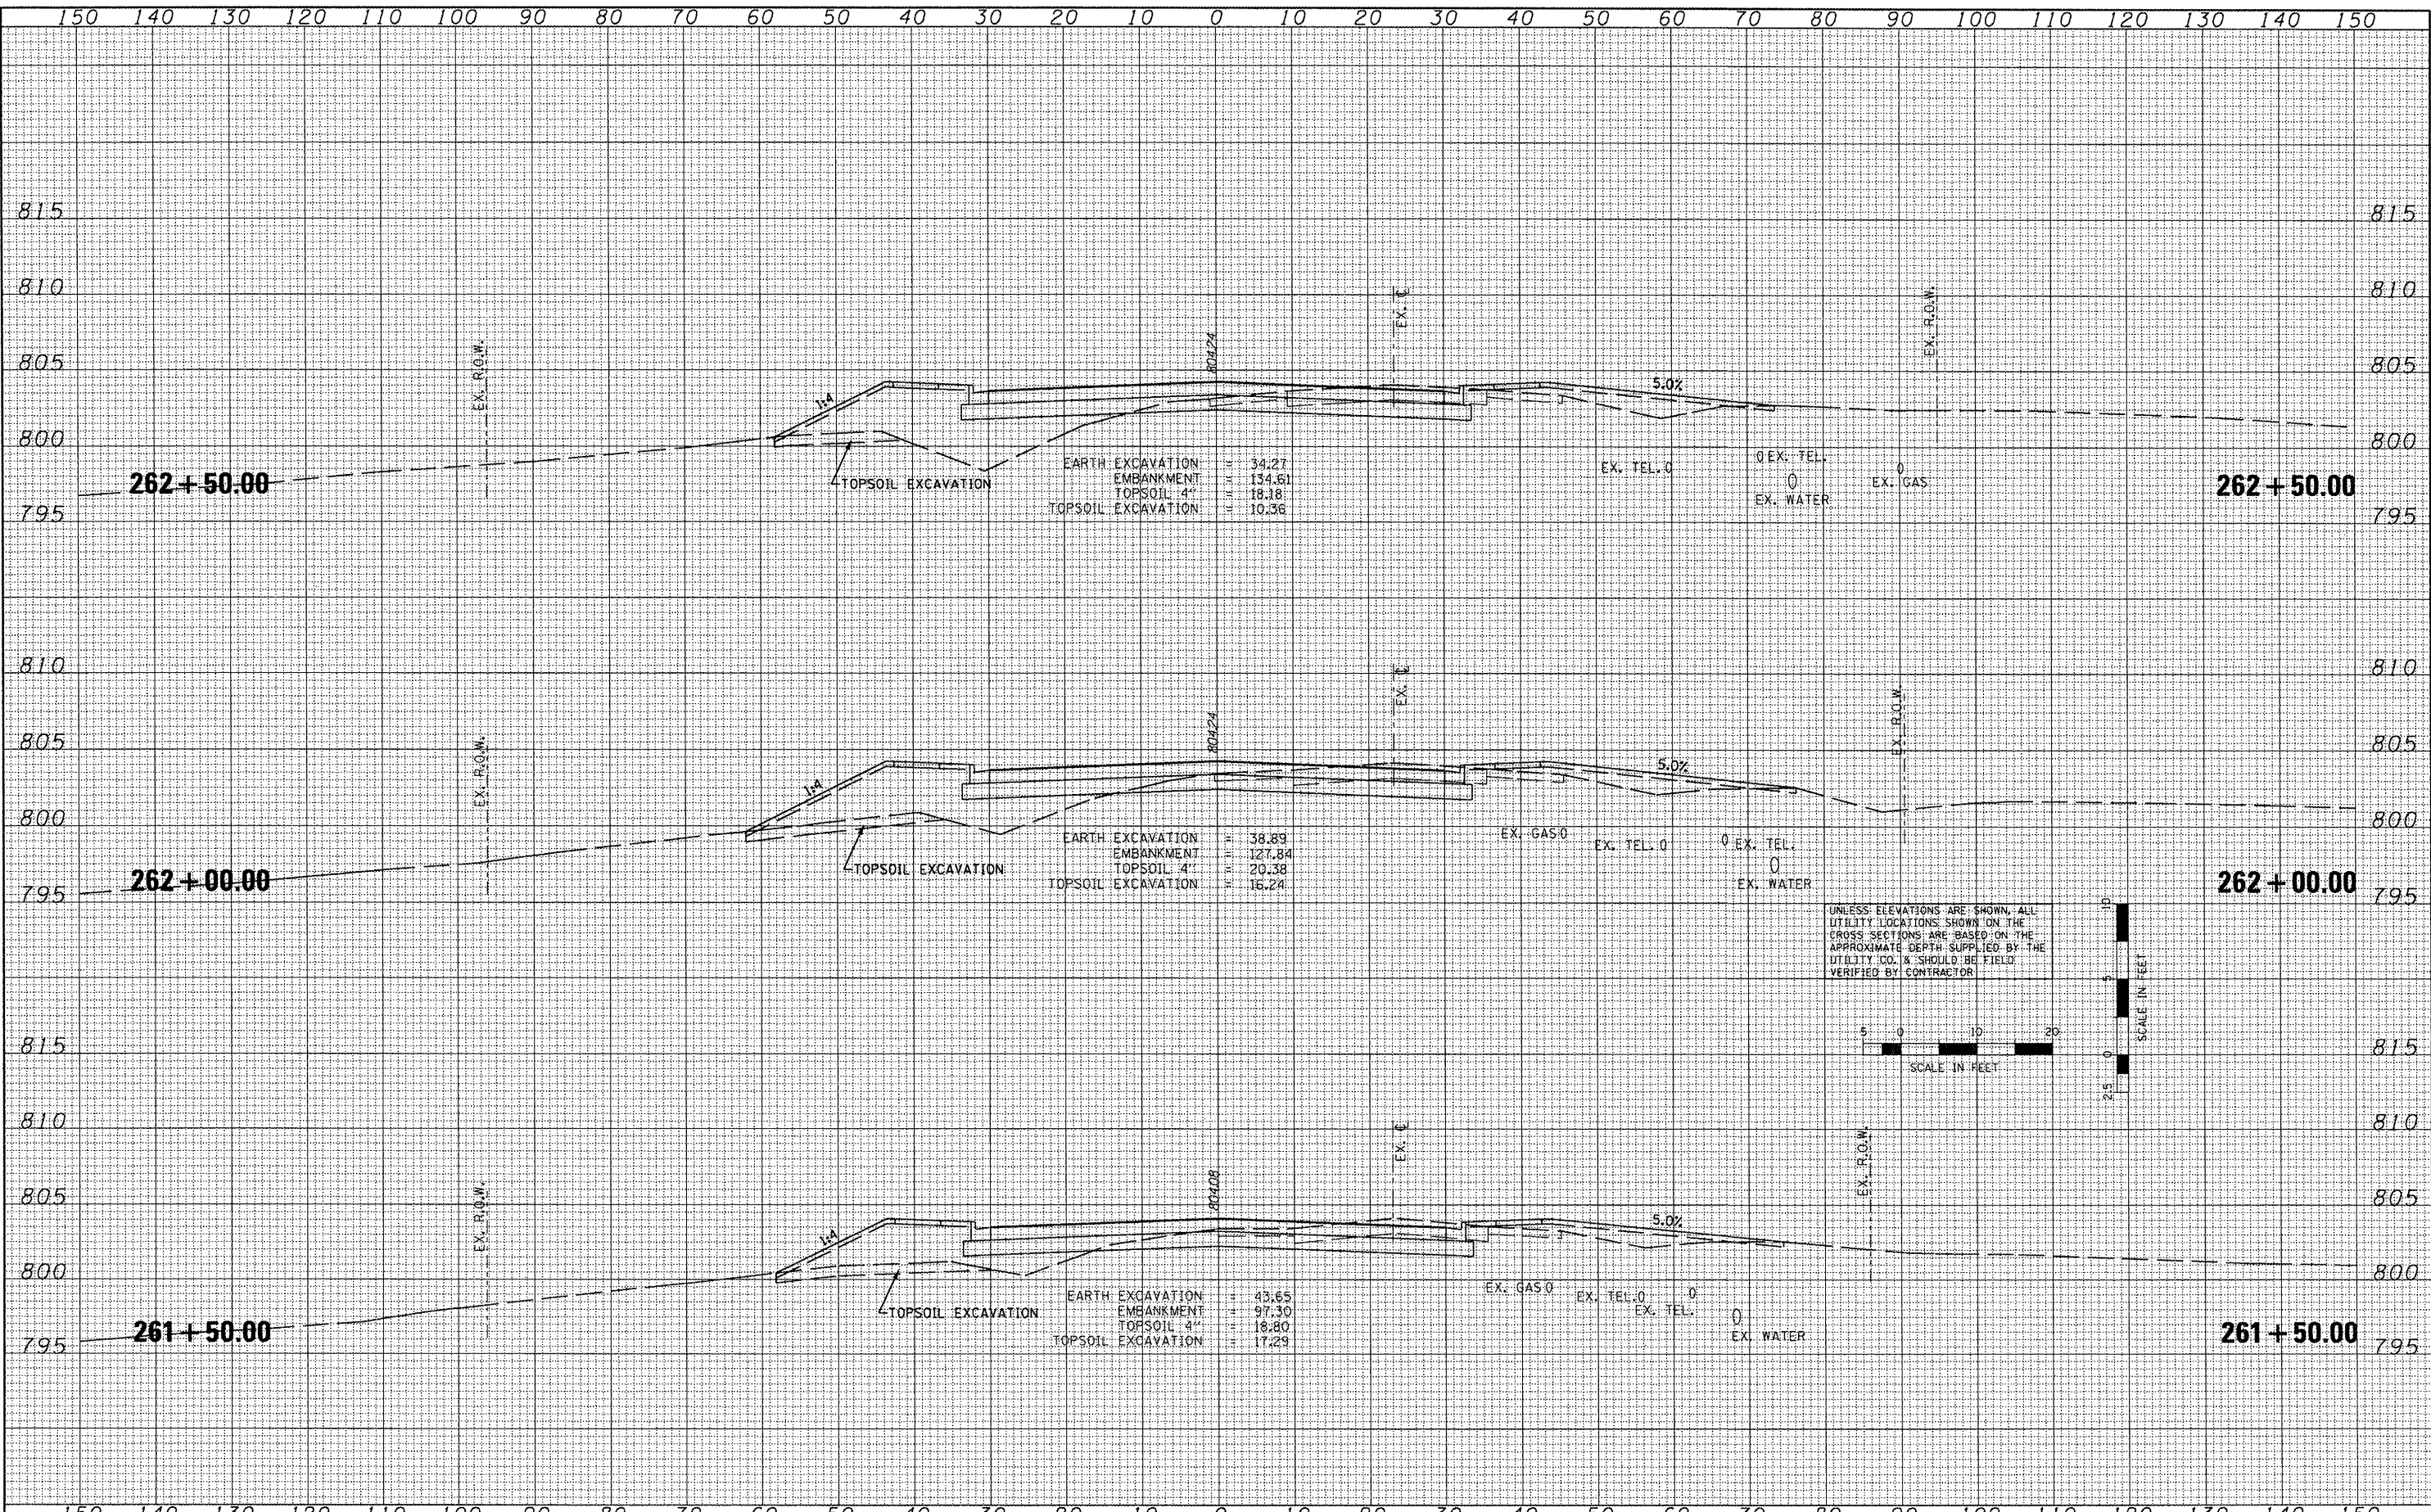

UNLESS ELEVATIONS ARE SHOWN, ALL UTILITY LOCATIONS SHOWN ON THE CROSS SECTIONS ARE BASED ON THE APPROXIMATE DEPTH SUPPLIED BY THE UTILITY CO. & SHOULD BE FIELD VERIFIED BY CONTRACTOR.

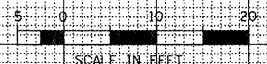

FILE NAME = \\projects\200803566\dgn\gpk\X5-IL-RT8-sheets.dgn
 USER NAME = IDOT
 DESIGNED -
 DRAWN -
 CHECKED -
 PLOT DATE = 10/21/2011

DESIGNED -
 DRAWN -
 CHECKED -
 DATE = 10-21-11

DESIGNED -
 DRAWN -
 CHECKED -
 DATE = 10-21-11

STATE OF ILLINOIS
 DEPARTMENT OF TRANSPORTATION

FAP 399 (IL RTE. 8)
 CROSS SECTIONS

SCALE: SHEET NO. OF SHEETS STA. 261+50.00 TO STA. 262+50.00

F.A.P. RTE. 399	SECTION 36 R-7	COUNTY TAZEWELL	TOTAL SHEETS 390	SHEET NO. 371
CONTRACT NO. 68370			ILLINOIS FED. AID PROJECT	