


DATE	
BY	
FINAL SURVEY	
SURVEYED	
PLOTTED	
TEMPLATE	
NOTE BOOK	
AREAS	
CHECKED	

DATE	
BY	
ORIGINAL SURVEY	
SURVEYED	
PLOTTED	
TEMPLATE	
NOTE BOOK	
AREAS	
CHECKED	

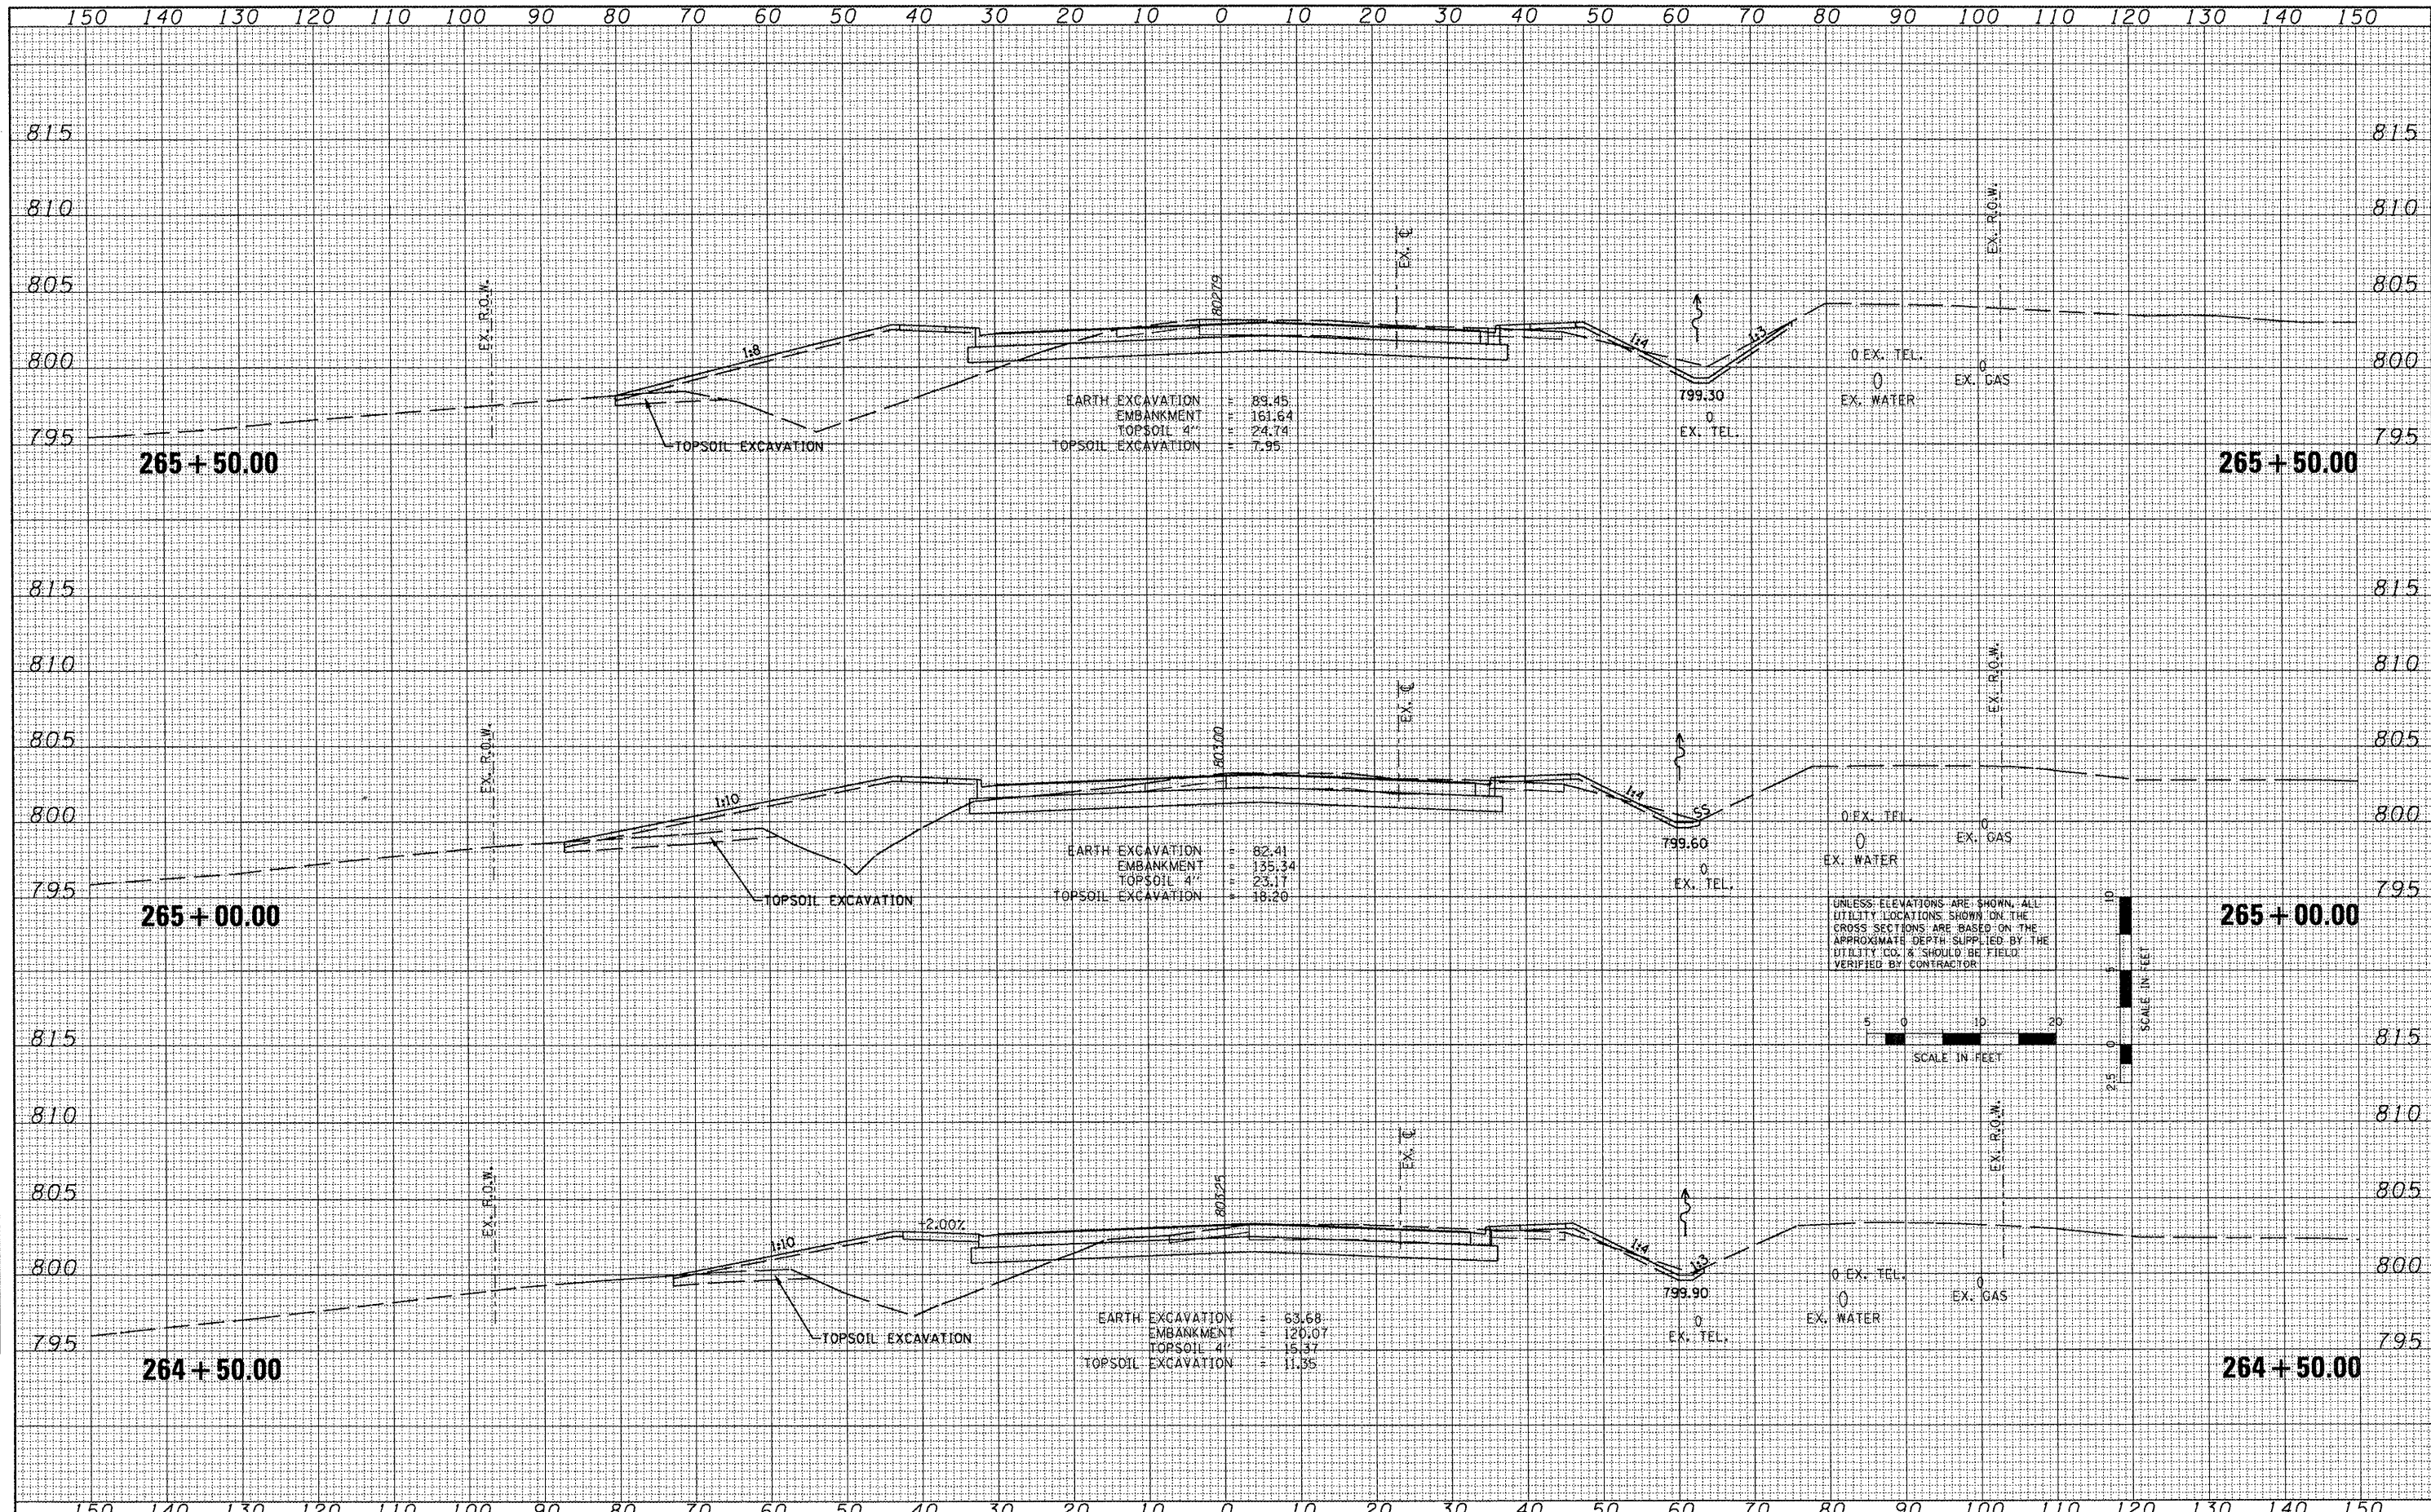

FILE NAME : x:\projects\200803566\dgn\pk\X5-IL-RT8-sheets.dgn	USER NAME : IDOT	DESIGNED -	REVISED -	STATE OF ILLINOIS DEPARTMENT OF TRANSPORTATION	FAP 399 (IL RTE. 8) CROSS SECTIONS			F.A.P. RTE. 399	SECTION 36 R-7	COUNTY TAZEWELL	TOTAL SHEETS 390	SHEET NO. 373
PLOT SCALE = 20.7420' / IN.	PLOT DATE = 10/21/2011	DRAWN -	REVISED -		SCALE:	SHEET NO. OF SHEETS	STA. 264+50.00 TO STA. 265+50.00	CONTRACT NO. 68370 [ILLINOIS] FED. AID PROJECT				
		CHECKED -	REVISED -									
		DATE - 10-21-11	REVISED -									