


FINAL SURVEY	CHECKED	BY	DATE
NOTE BOOK	PLATED		
NO.	AREAS CHECKED		

ORIGINAL SURVEY	CHECKED	BY	DATE
NOTE BOOK	PLATED		
NO.	AREAS CHECKED		

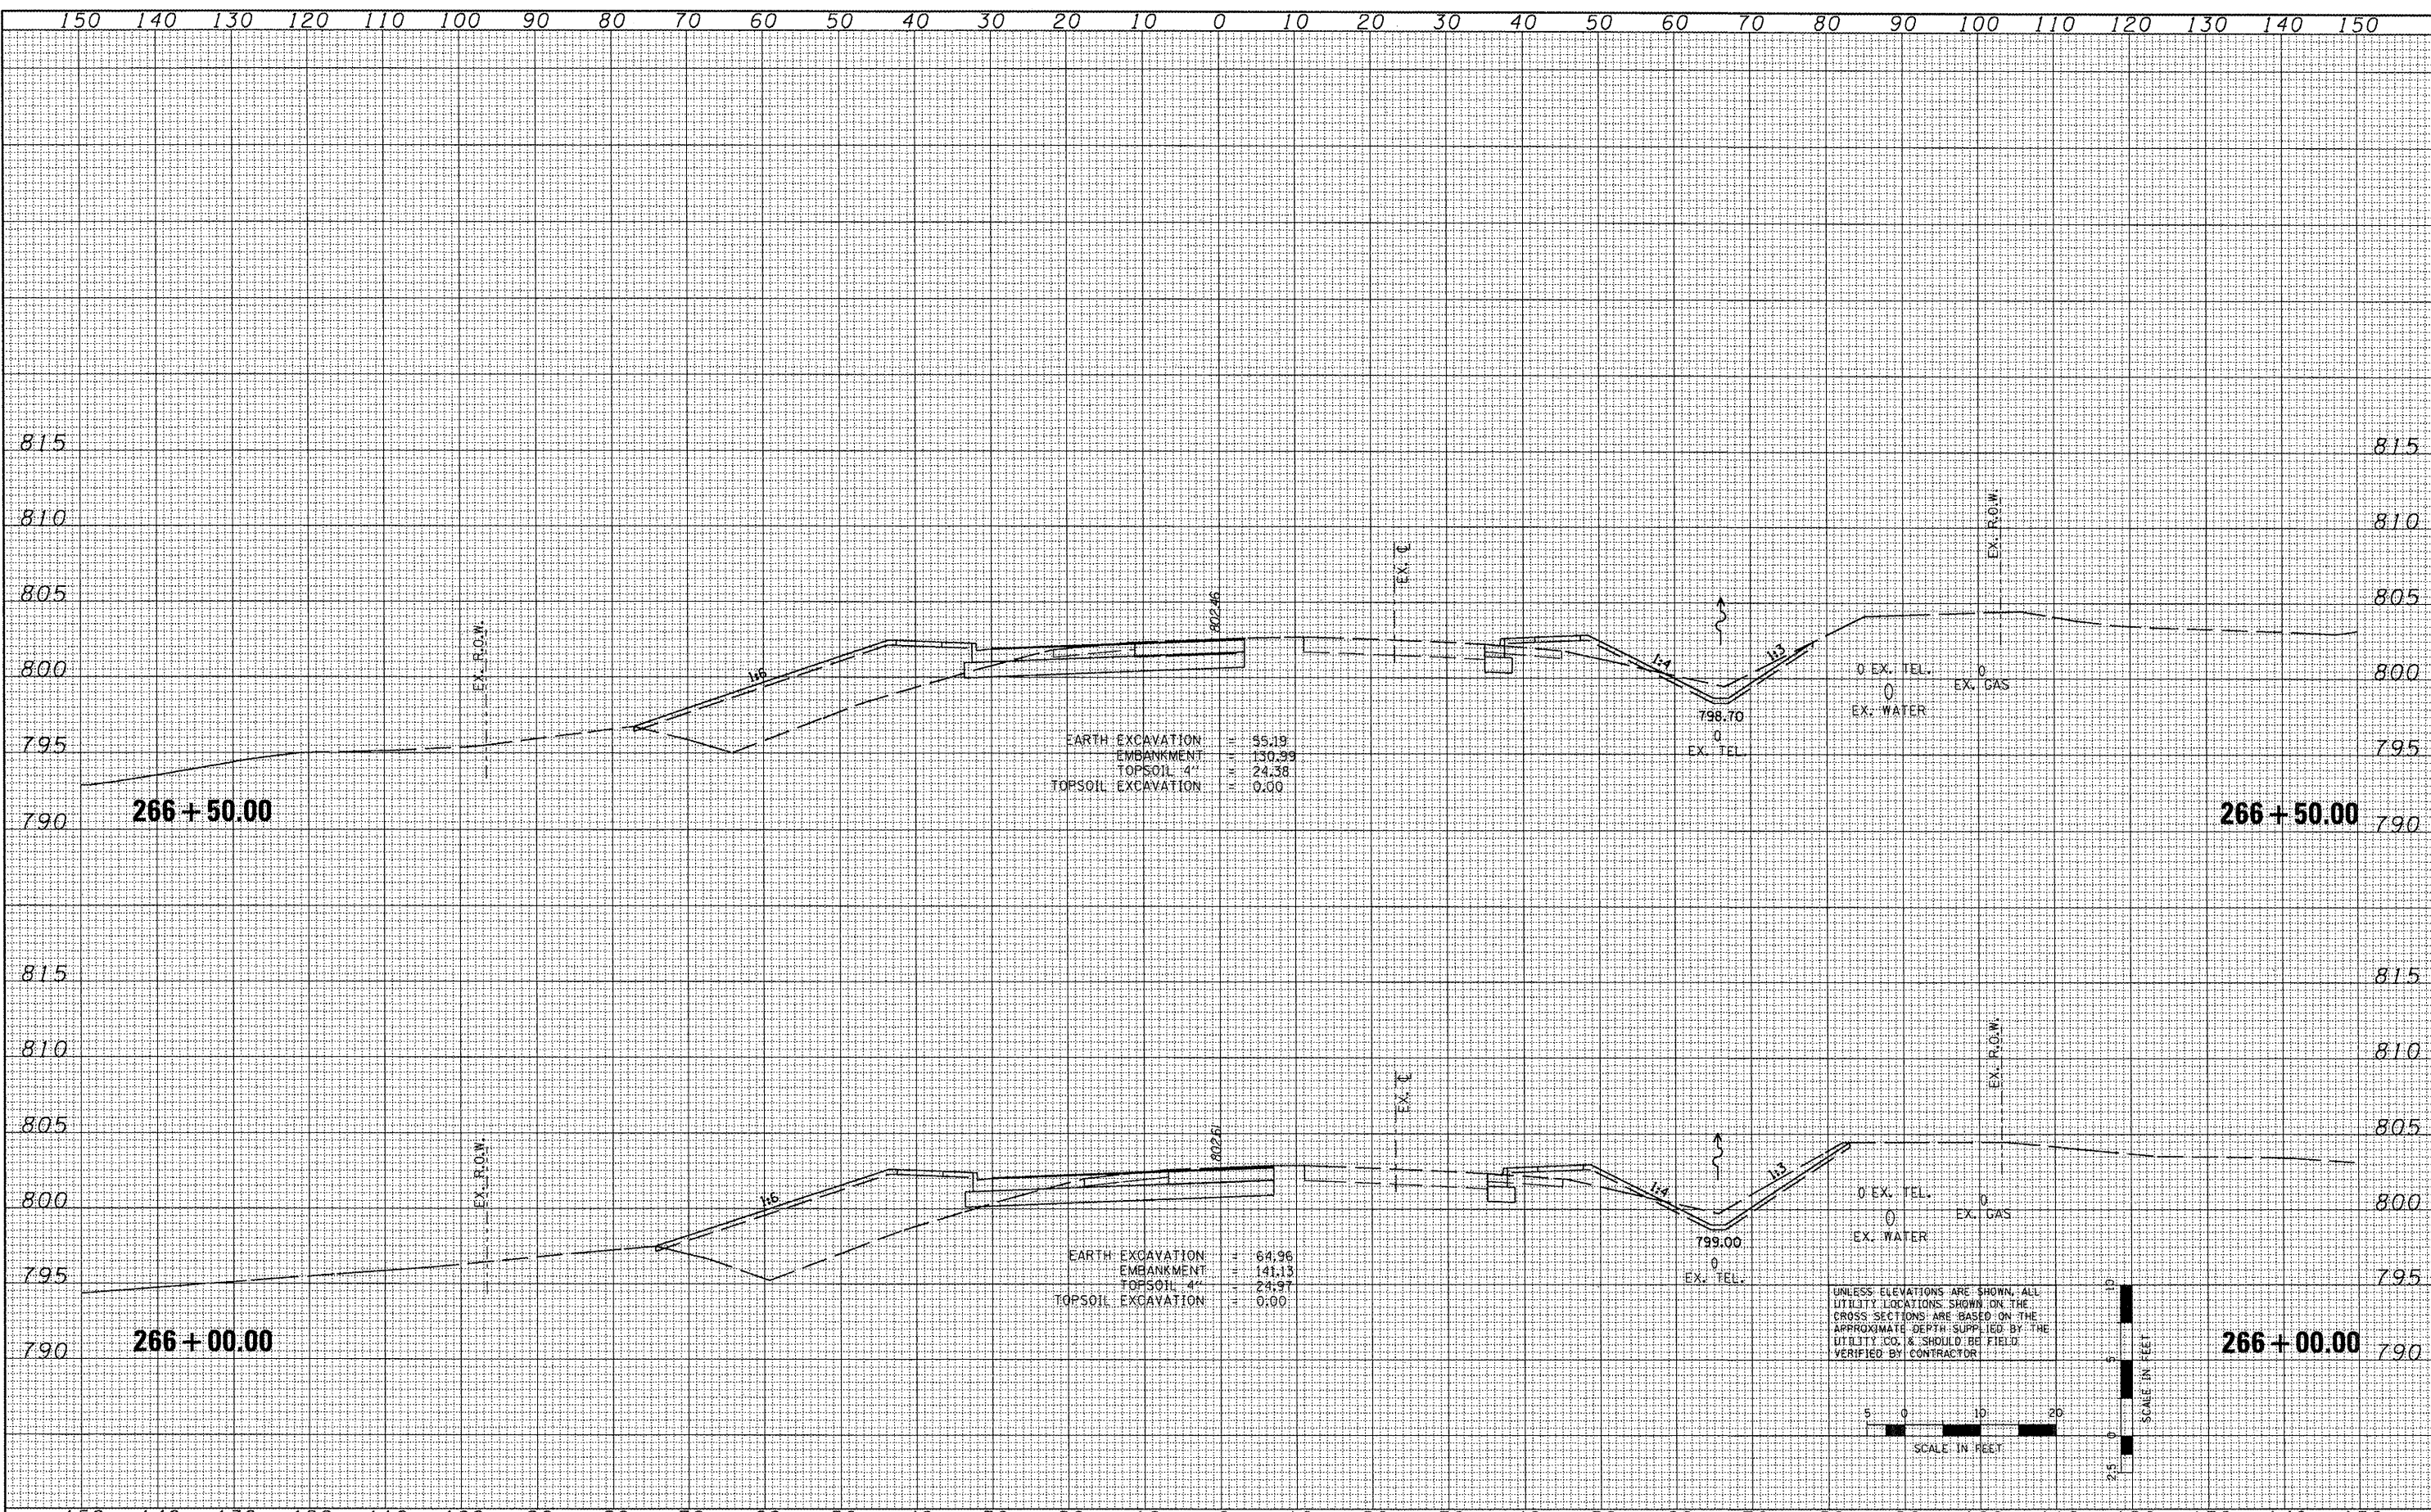

FILE NAME =	USER NAME = IDOT	DESIGNED -	REVISED -	STATE OF ILLINOIS DEPARTMENT OF TRANSPORTATION	FAP 399 (IL. RTE. 8) CROSS SECTIONS	SCALE:	SHEET NO. OF SHEETS	STA. 266+00.00 TO STA. 266+50.00	F.A.P. RTE. 399	SECTION 36 R-7	COUNTY TAZEWELL	TOTAL SHEETS 390	SHEET NO. 374
PROJECT: x:\projects\200803566\dgn\pk\X5-IL-RT8-sheets.dgn	PLOT SCALE = 20.7428" / IN.	DRAWN -	REVISED -						CONTRACT NO. 68370	ILLINOIS FED. AID PROJECT			
	PLOT DATE = 10/21/2011	CHECKED -	REVISED -										
		DATE = 10-21-11	REVISED -										