



BY	DATE
SAVED	
PLOTTED	
TEMPLATE	
NOTE BOOK	
AREAS CHECKED	
NO.	

BY	DATE
SAVED	
PLOTTED	
TEMPLATE	
NOTE BOOK	
AREAS CHECKED	
NO.	

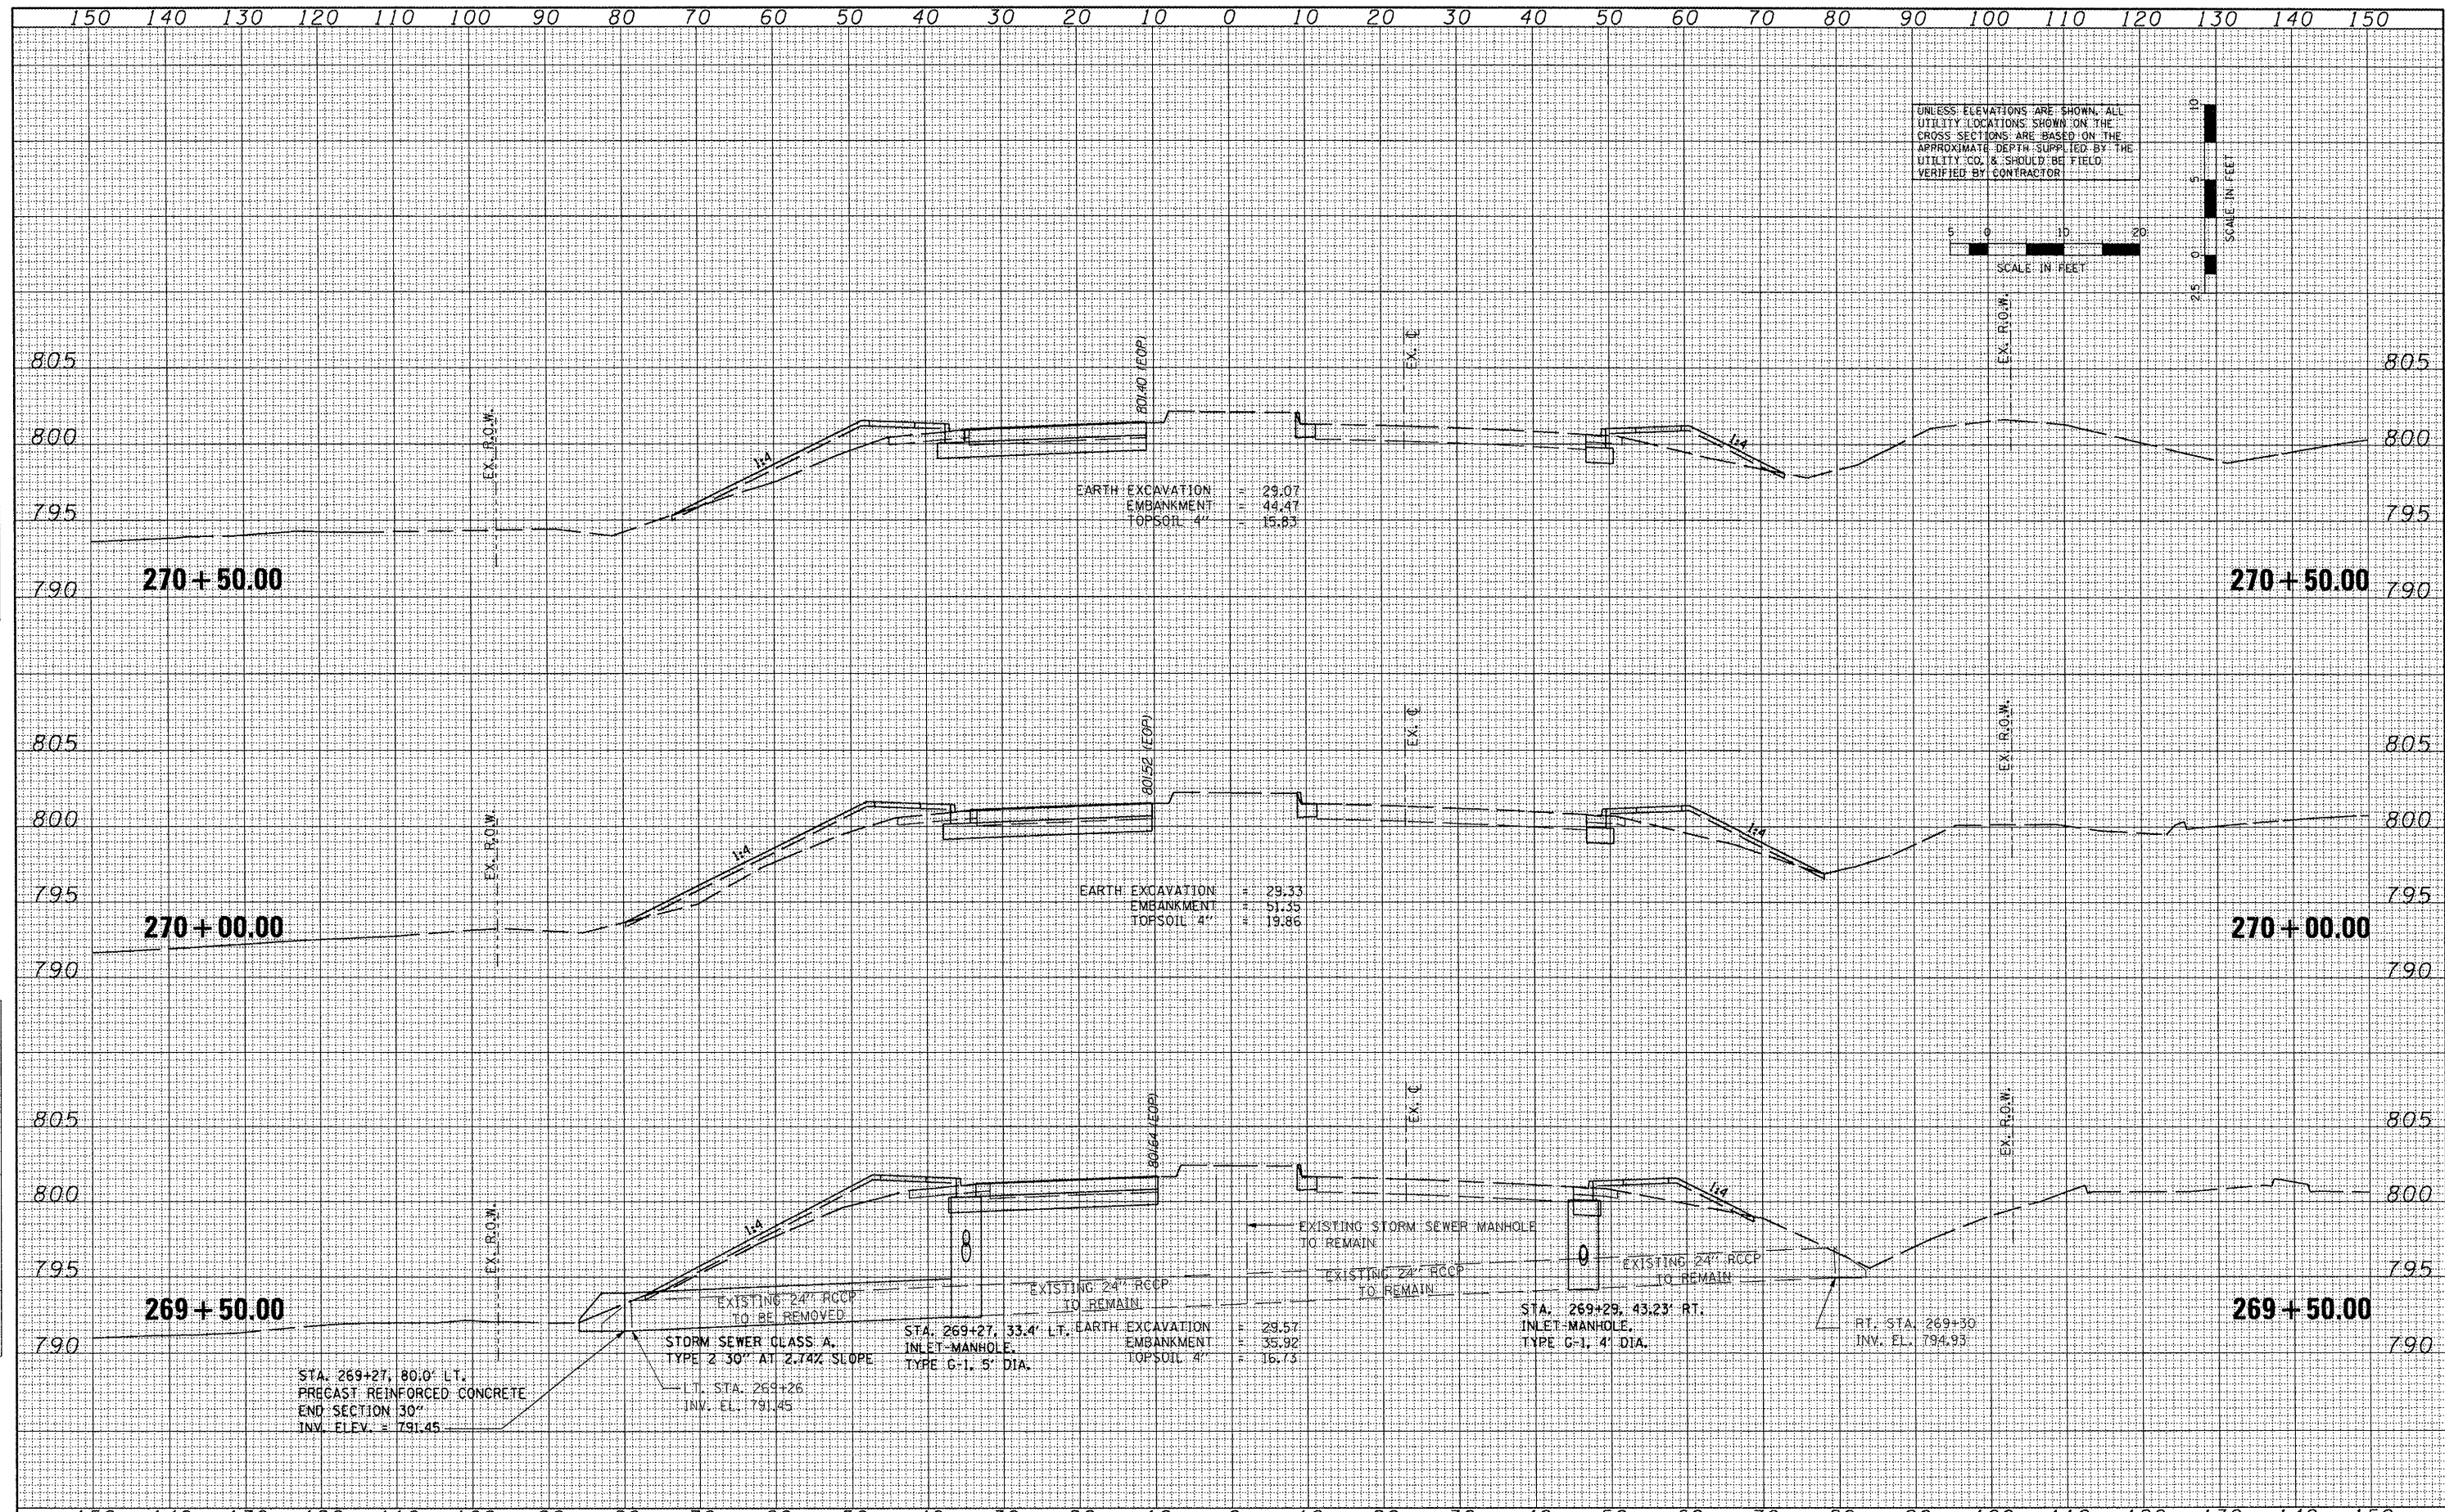

UNLESS ELEVATIONS ARE SHOWN, ALL UTILITY LOCATIONS SHOWN ON THE CROSS SECTIONS ARE BASED ON THE APPROXIMATE DEPTH SUPPLIED BY THE UTILITY CO. & SHOULD BE FIELD VERIFIED BY CONTRACTOR

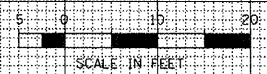

FILE NAME -  
 USER NAME - IDOT  
 DESIGNED -  
 DRAWN -  
 CHECKED -  
 DATE - 10-21-11

DESIGNED -  
 DRAWN -  
 CHECKED -  
 DATE - 10-21-11

DESIGNED -  
 DRAWN -  
 CHECKED -  
 DATE - 10-21-11

DESIGNED -  
 DRAWN -  
 CHECKED -  
 DATE - 10-21-11

STATE OF ILLINOIS  
 DEPARTMENT OF TRANSPORTATION

FAP 399 (IL RTE. 8)  
 CROSS SECTIONS  
 SCALE: SHEET NO. OF SHEETS STA. 269+50.00 TO STA. 270+50.00

F.A.P. RTE.	SECTION	COUNTY	TOTAL SHEETS	SHEET NO.
399	36 R-7	TAZEWELL	390	377
			CONTRACT NO. 68370	
ILLINOIS FED. AID PROJECT				