



FINAL SURVEY	DATE
WORKED	BY
PLOTTED	
TEMPLATE	
AREAS	
AREAS CHECKED	

ORIGINAL SURVEY	DATE
WORKED	BY
PLOTTED	
TEMPLATE	
AREAS	
AREAS CHECKED	

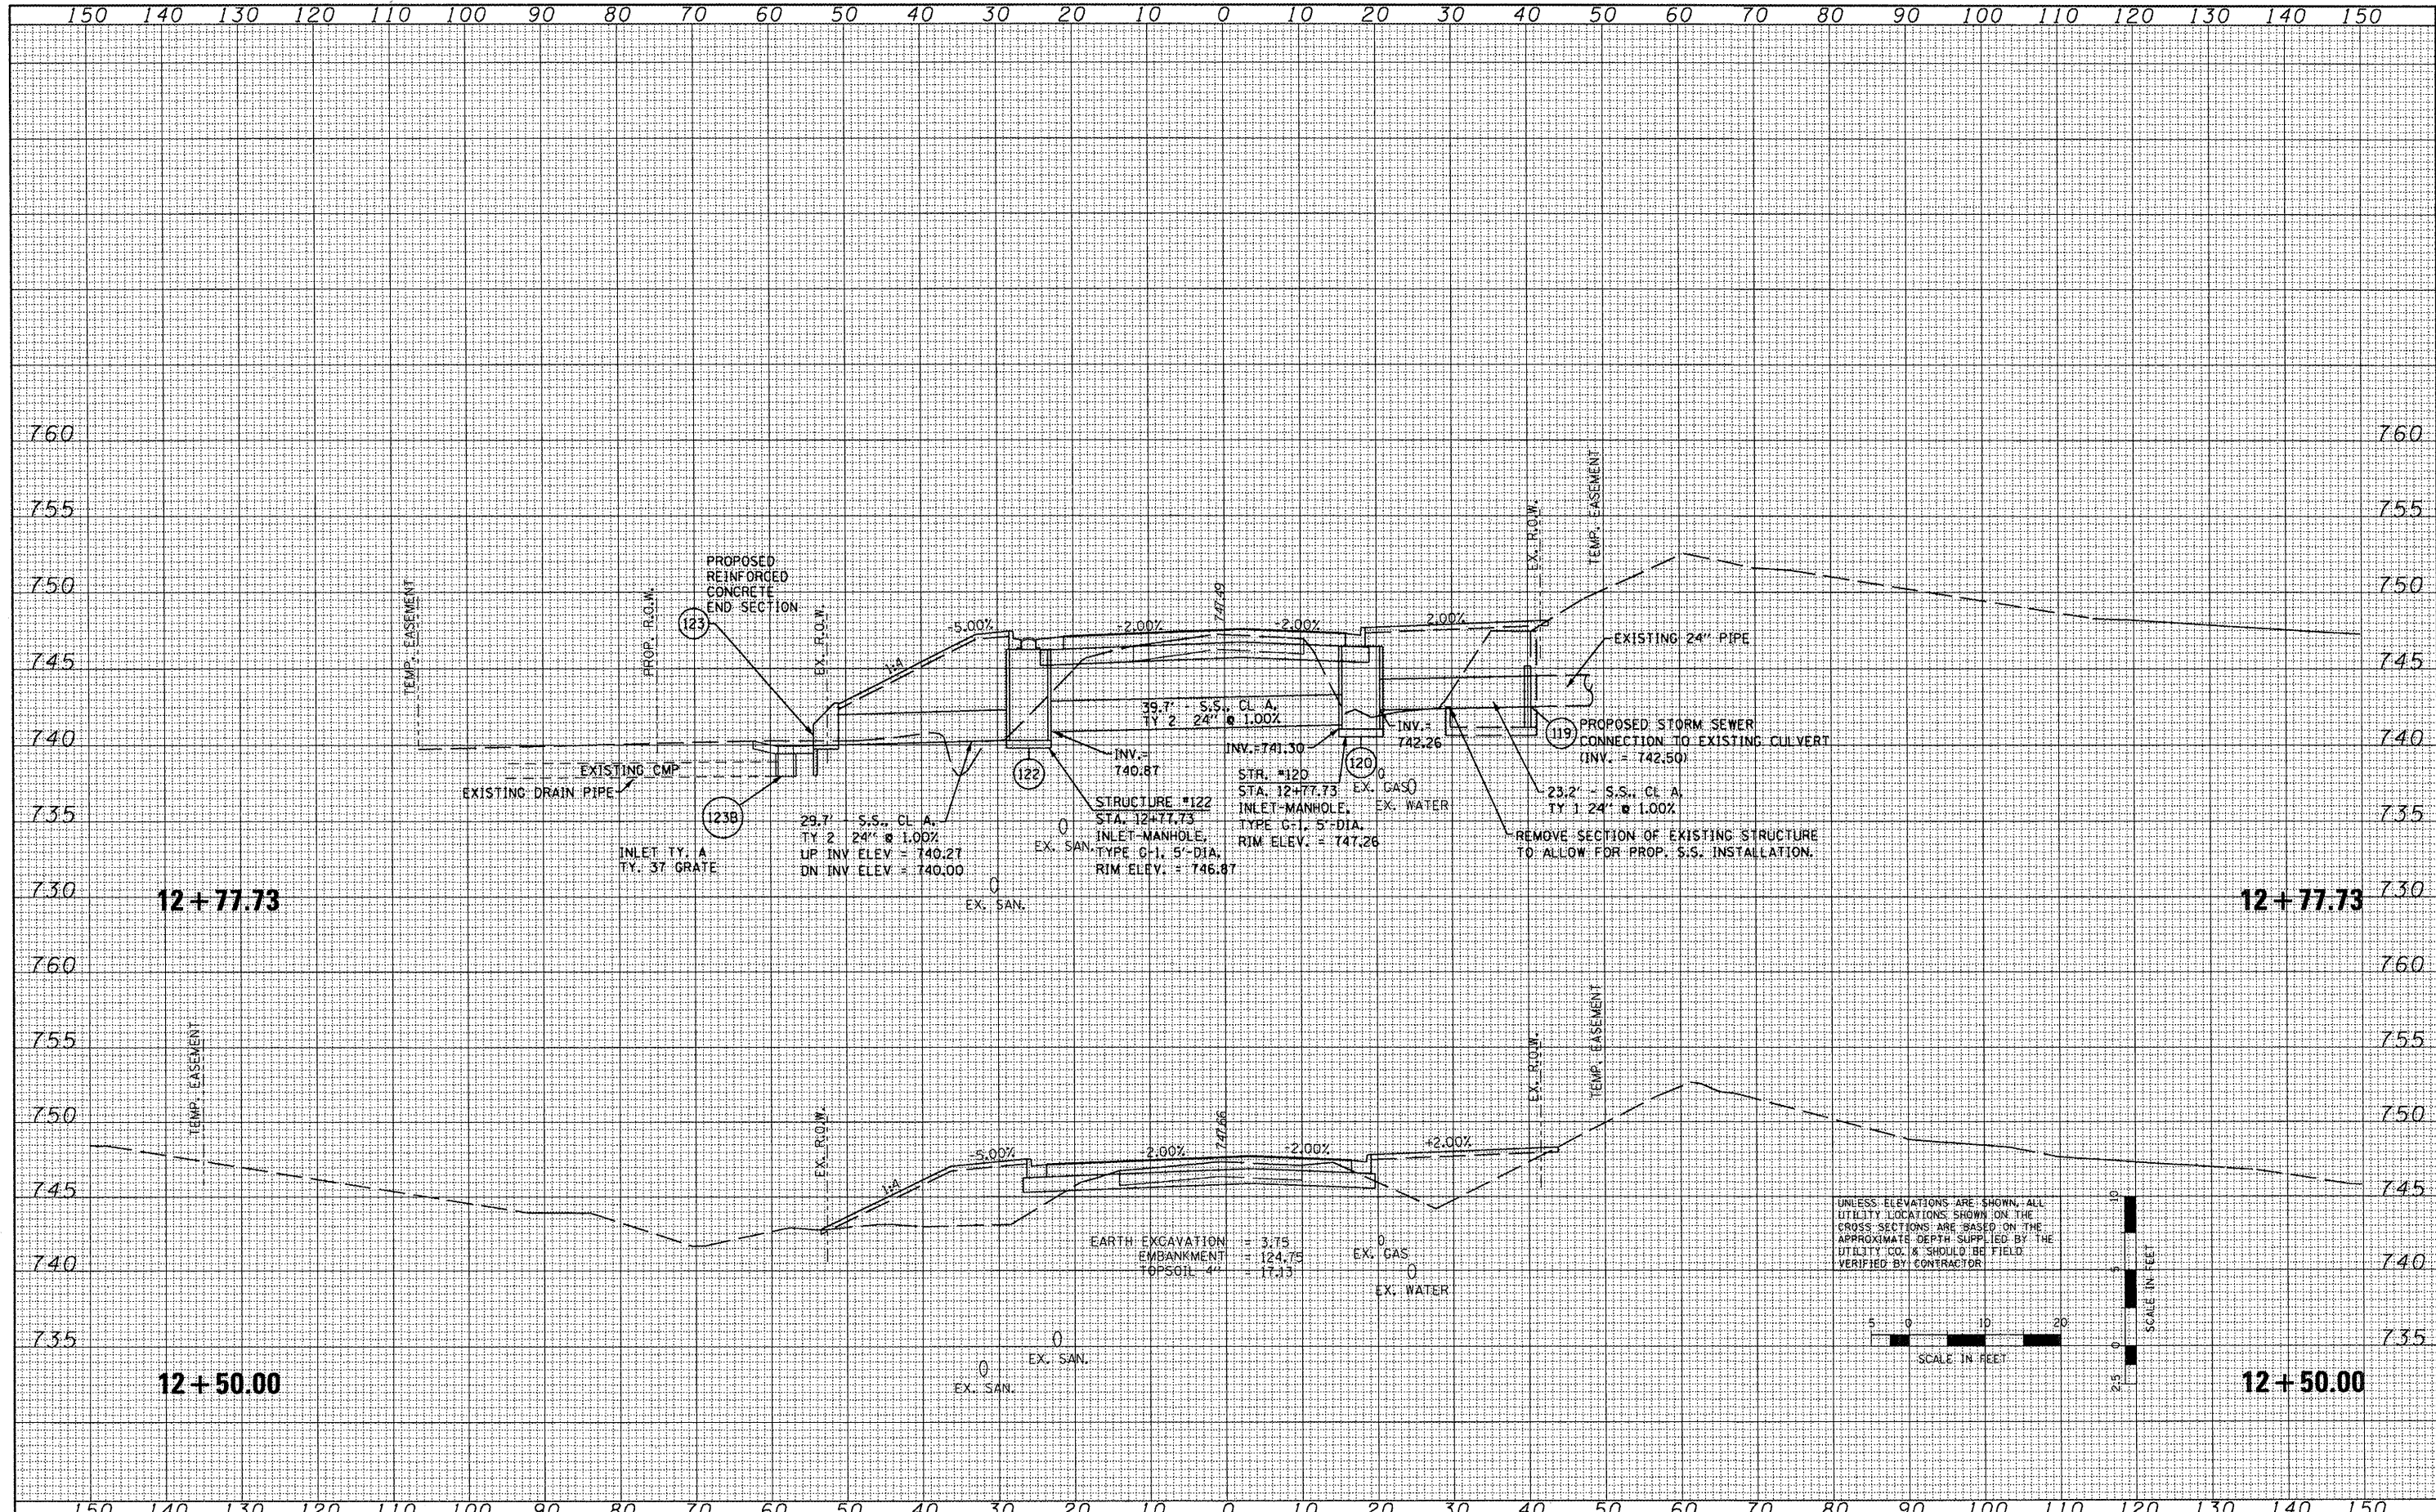

UNLESS ELEVATIONS ARE SHOWN, ALL UTILITY LOCATIONS SHOWN ON THE CROSS SECTIONS ARE BASED ON THE APPROXIMATE DEPTH SUPPLIED BY THE UTILITY CO. & SHOULD BE FIELD VERIFIED BY CONTRACTOR

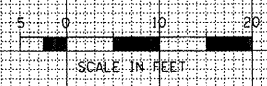

FILE NAME : \\projects\200803566\dgn\pk\XS-School2-SHEE	USER NAME : IDOT	DESIGNED -	REVISED -	STATE OF ILLINOIS DEPARTMENT OF TRANSPORTATION	SCHOOL STREET CROSS SECTIONS		F.A.P. RTE. 399	SECTION 36 R-7	COUNTY TAZEWELL	TOTAL SHEETS 390	SHEET NO. 386	
PLOT SCALE = 20.7420' / IN.		DRAWN -	REVISED -		SCALE:	SHEET NO. OF	SHEETS	STA. 12+50.00 TO STA. 12+77.73	CONTRACT NO. 68370			
PLOT DATE = 10/21/2011		CHECKED -	REVISED -		ILLINOIS FED. AID PROJECT							
		DATE -	REVISED -									