




**PRE-STAGE WORK**

- PROPOSED 12" REINFORCED CONCRETE SLAB (TO BE PLACED OVER THE EXISTING NORTHBOUND LANE AND SHOULDER ONLY)

- EXISTING 10" REINFORCED CONCRETE SLAB (2010) (SEE TABLE ON EXISTING TYPICAL SECTION SHEET)

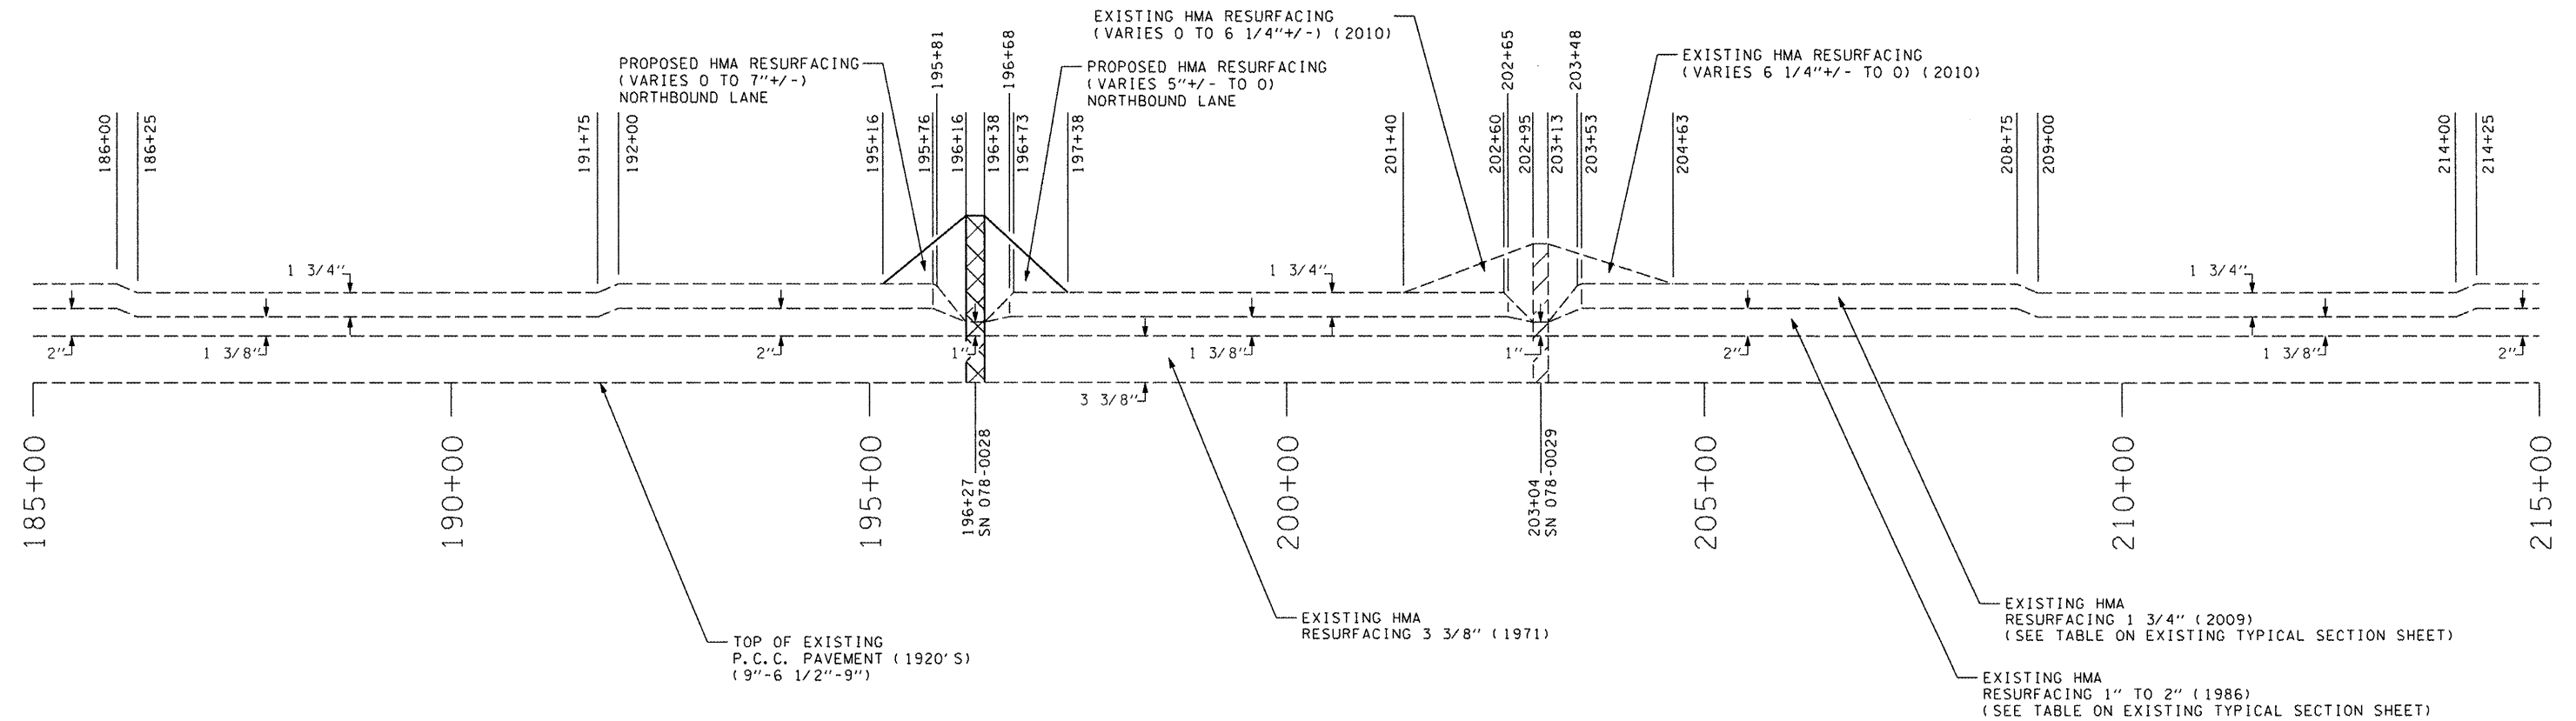

(NOT TO SCALE)

FILE NAME = ...plans\0468571-sht-typical.dgn	USER NAME = #USER	DESIGNED -	REVISED -	<b>STATE OF ILLINOIS DEPARTMENT OF TRANSPORTATION</b>	<b>PAVEMENT HISTORY PROFILE DETAIL</b>	F.A.P. RTE. 698	SECTION (2) BR-1 & BR-2	COUNTY PUTNAM	TOTAL SHEETS 71	SHEET NO. 11
	PLOT SCALE = 10.0000' / IN.	DRAWN -	REVISED -	SCALE:      SHEET NO.    OF    SHEETS    STA.            TO STA.		CONTRACT NO. 68571 ILLINOIS FED. AID PROJECT				
	PLOT DATE = 12/12/2011 08:13:01	CHECKED -	REVISED -							
		DATE -	REVISED -							