


**TYPICAL SECTION**  
 PAVEMENT NORTH AND SOUTH OF S.N. 078-0028  
 STA. 195+16 TO STA. 196+16  
 STA. 196+38 TO STA. 197+38

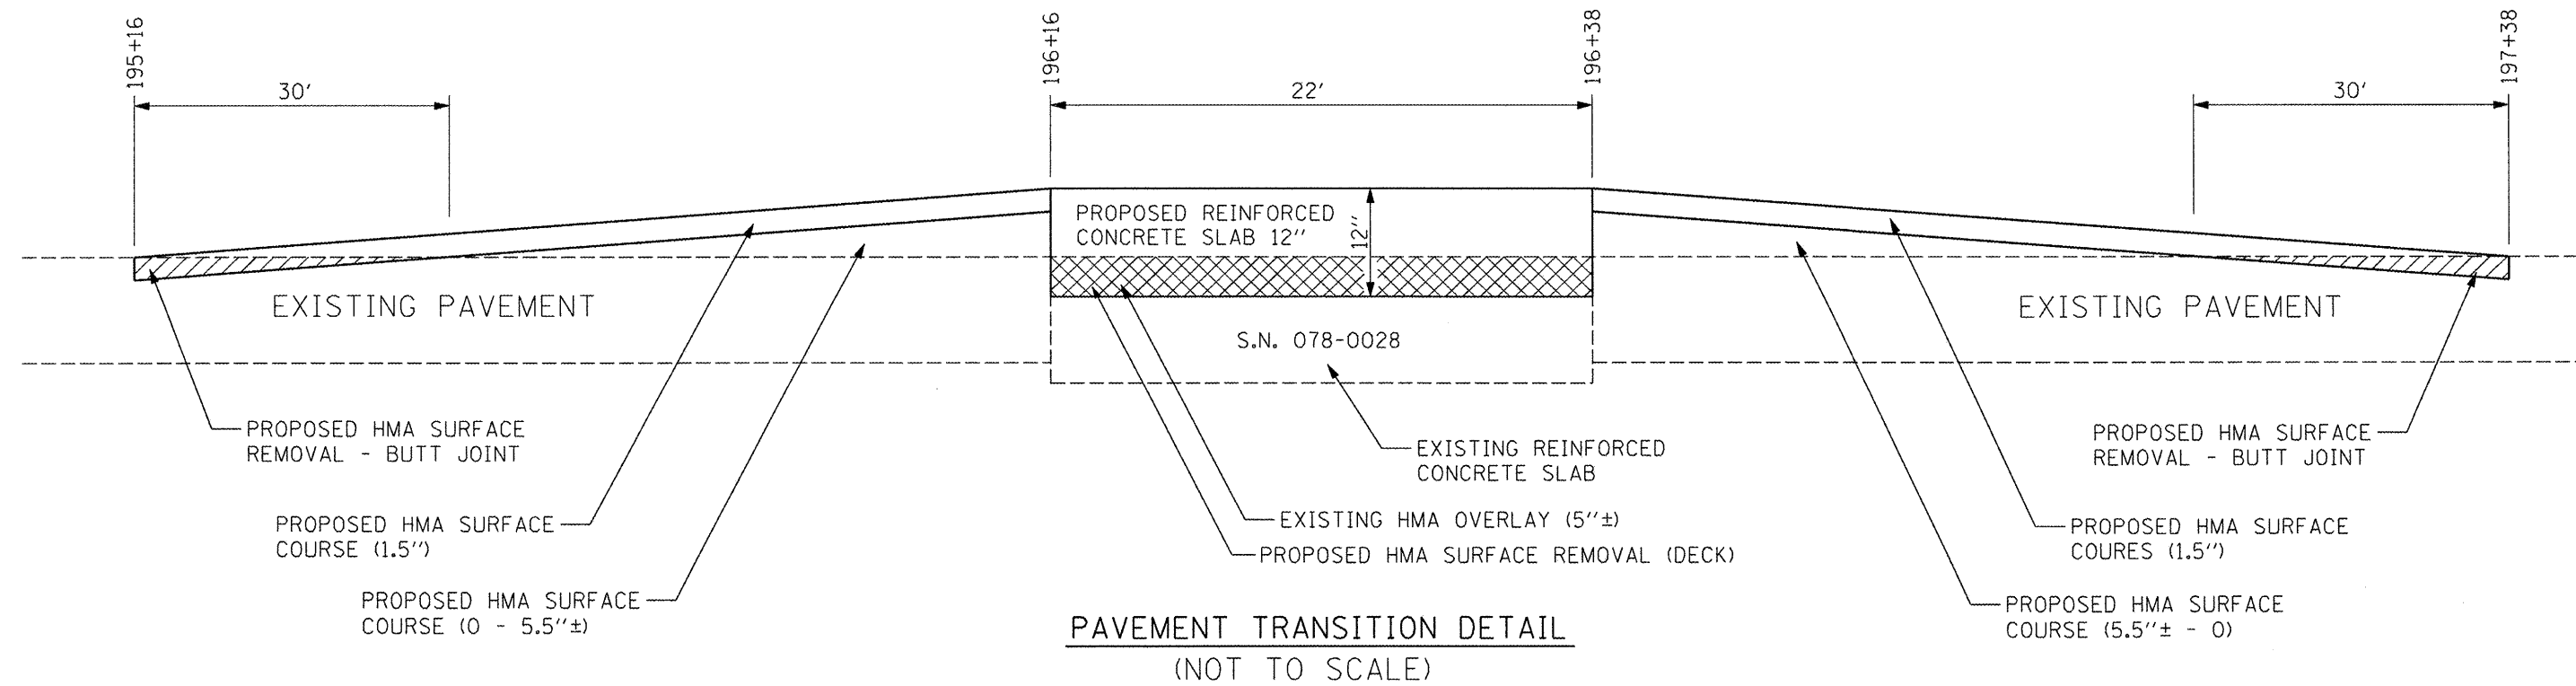

**PAVEMENT TRANSITION DETAIL**  
 (NOT TO SCALE)

FILE NAME =	USER NAME = #IUSER1	DESIGNED -	REVISED -	<b>STATE OF ILLINOIS DEPARTMENT OF TRANSPORTATION</b>	<b>PRE-STAGE CONSTRUCTION AND TRAFFIC CONTROL IN PREPARATION FOR STAGE I TRAFFIC</b>	F.A.P. RTE. 698	SECTION (2) BR-1 & BR-2	COUNTY PUTNAM	TOTAL SHEETS 71	SHEET NO. 21
...\\plans\0468751-sht-staging\gl.dgn	PLOT SCALE = 70.0000' / IN.	DRAWN -	REVISED -		SCALE:					
	PLOT DATE = 12/12/2011 08:14:05	CHECKED -	REVISED -		SHEET NO. OF SHEETS STA. TO STA.	ILLINOIS FED. AID PROJECT CONTRACT NO. 68571				