


B.M.#26 - S&W. In RR Rte STA. 204+70 El. 525.59  
 Note: Existing Structure Span 12, Roadway 14,  
 wood plank floor on channels, concrete  
 abutments, to be removed by contractor for Sec 2B-NRH

ROUTE NO.	SECTION	SUBSECTION	SHEET NO.
3A	2B	NRH	58
PER. ROAD DIST. NO. 7 ILLINOIS FED. AID PROJECT NO. 23-0			

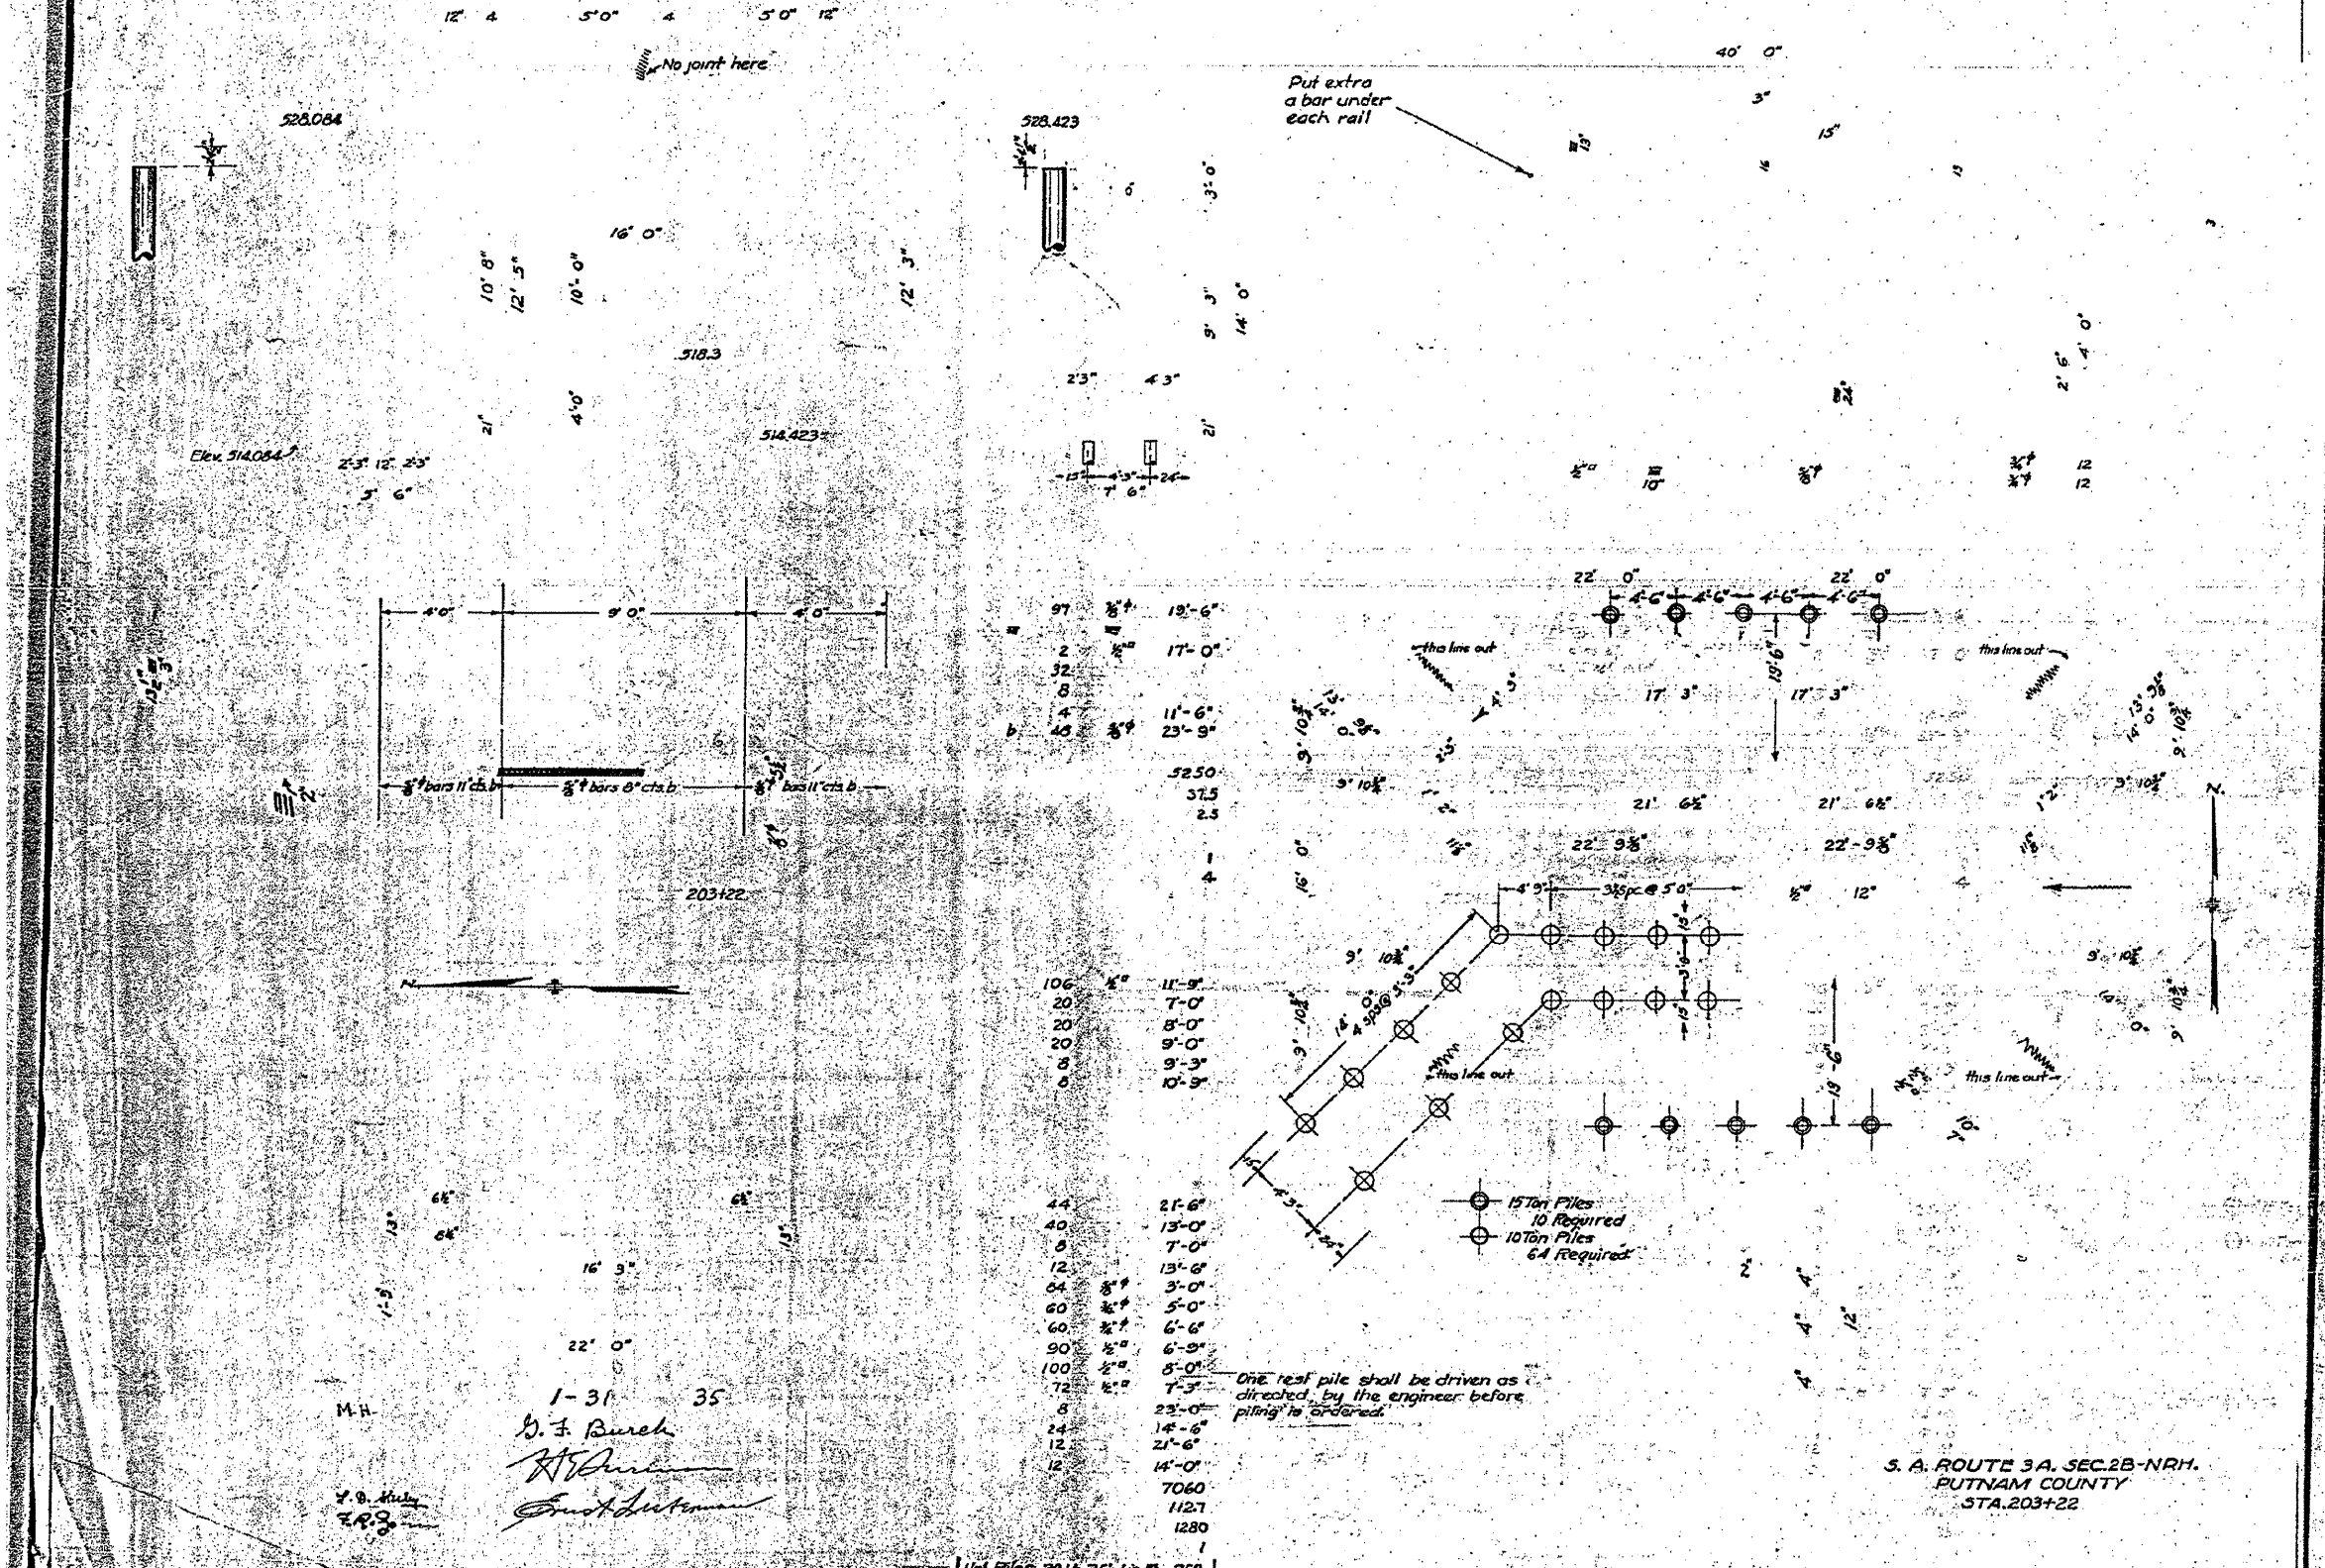

Unl. Files 2011035-Lin.PT 250

S. A. ROUTE 3A, SEC. 2B-NRH,  
 PUTNAM COUNTY  
 STA. 203+22

1619