


DATE _____
 BY _____
 SURVEYED _____
 PLOTTED _____
 FINISHED DATE _____
 NOTE BOOK NO. _____
 AREAS CHECKED _____

DATE _____
 BY _____
 SURVEYED _____
 PLOTTED _____
 FINISHED DATE _____
 NOTE BOOK NO. _____
 AREAS CHECKED _____

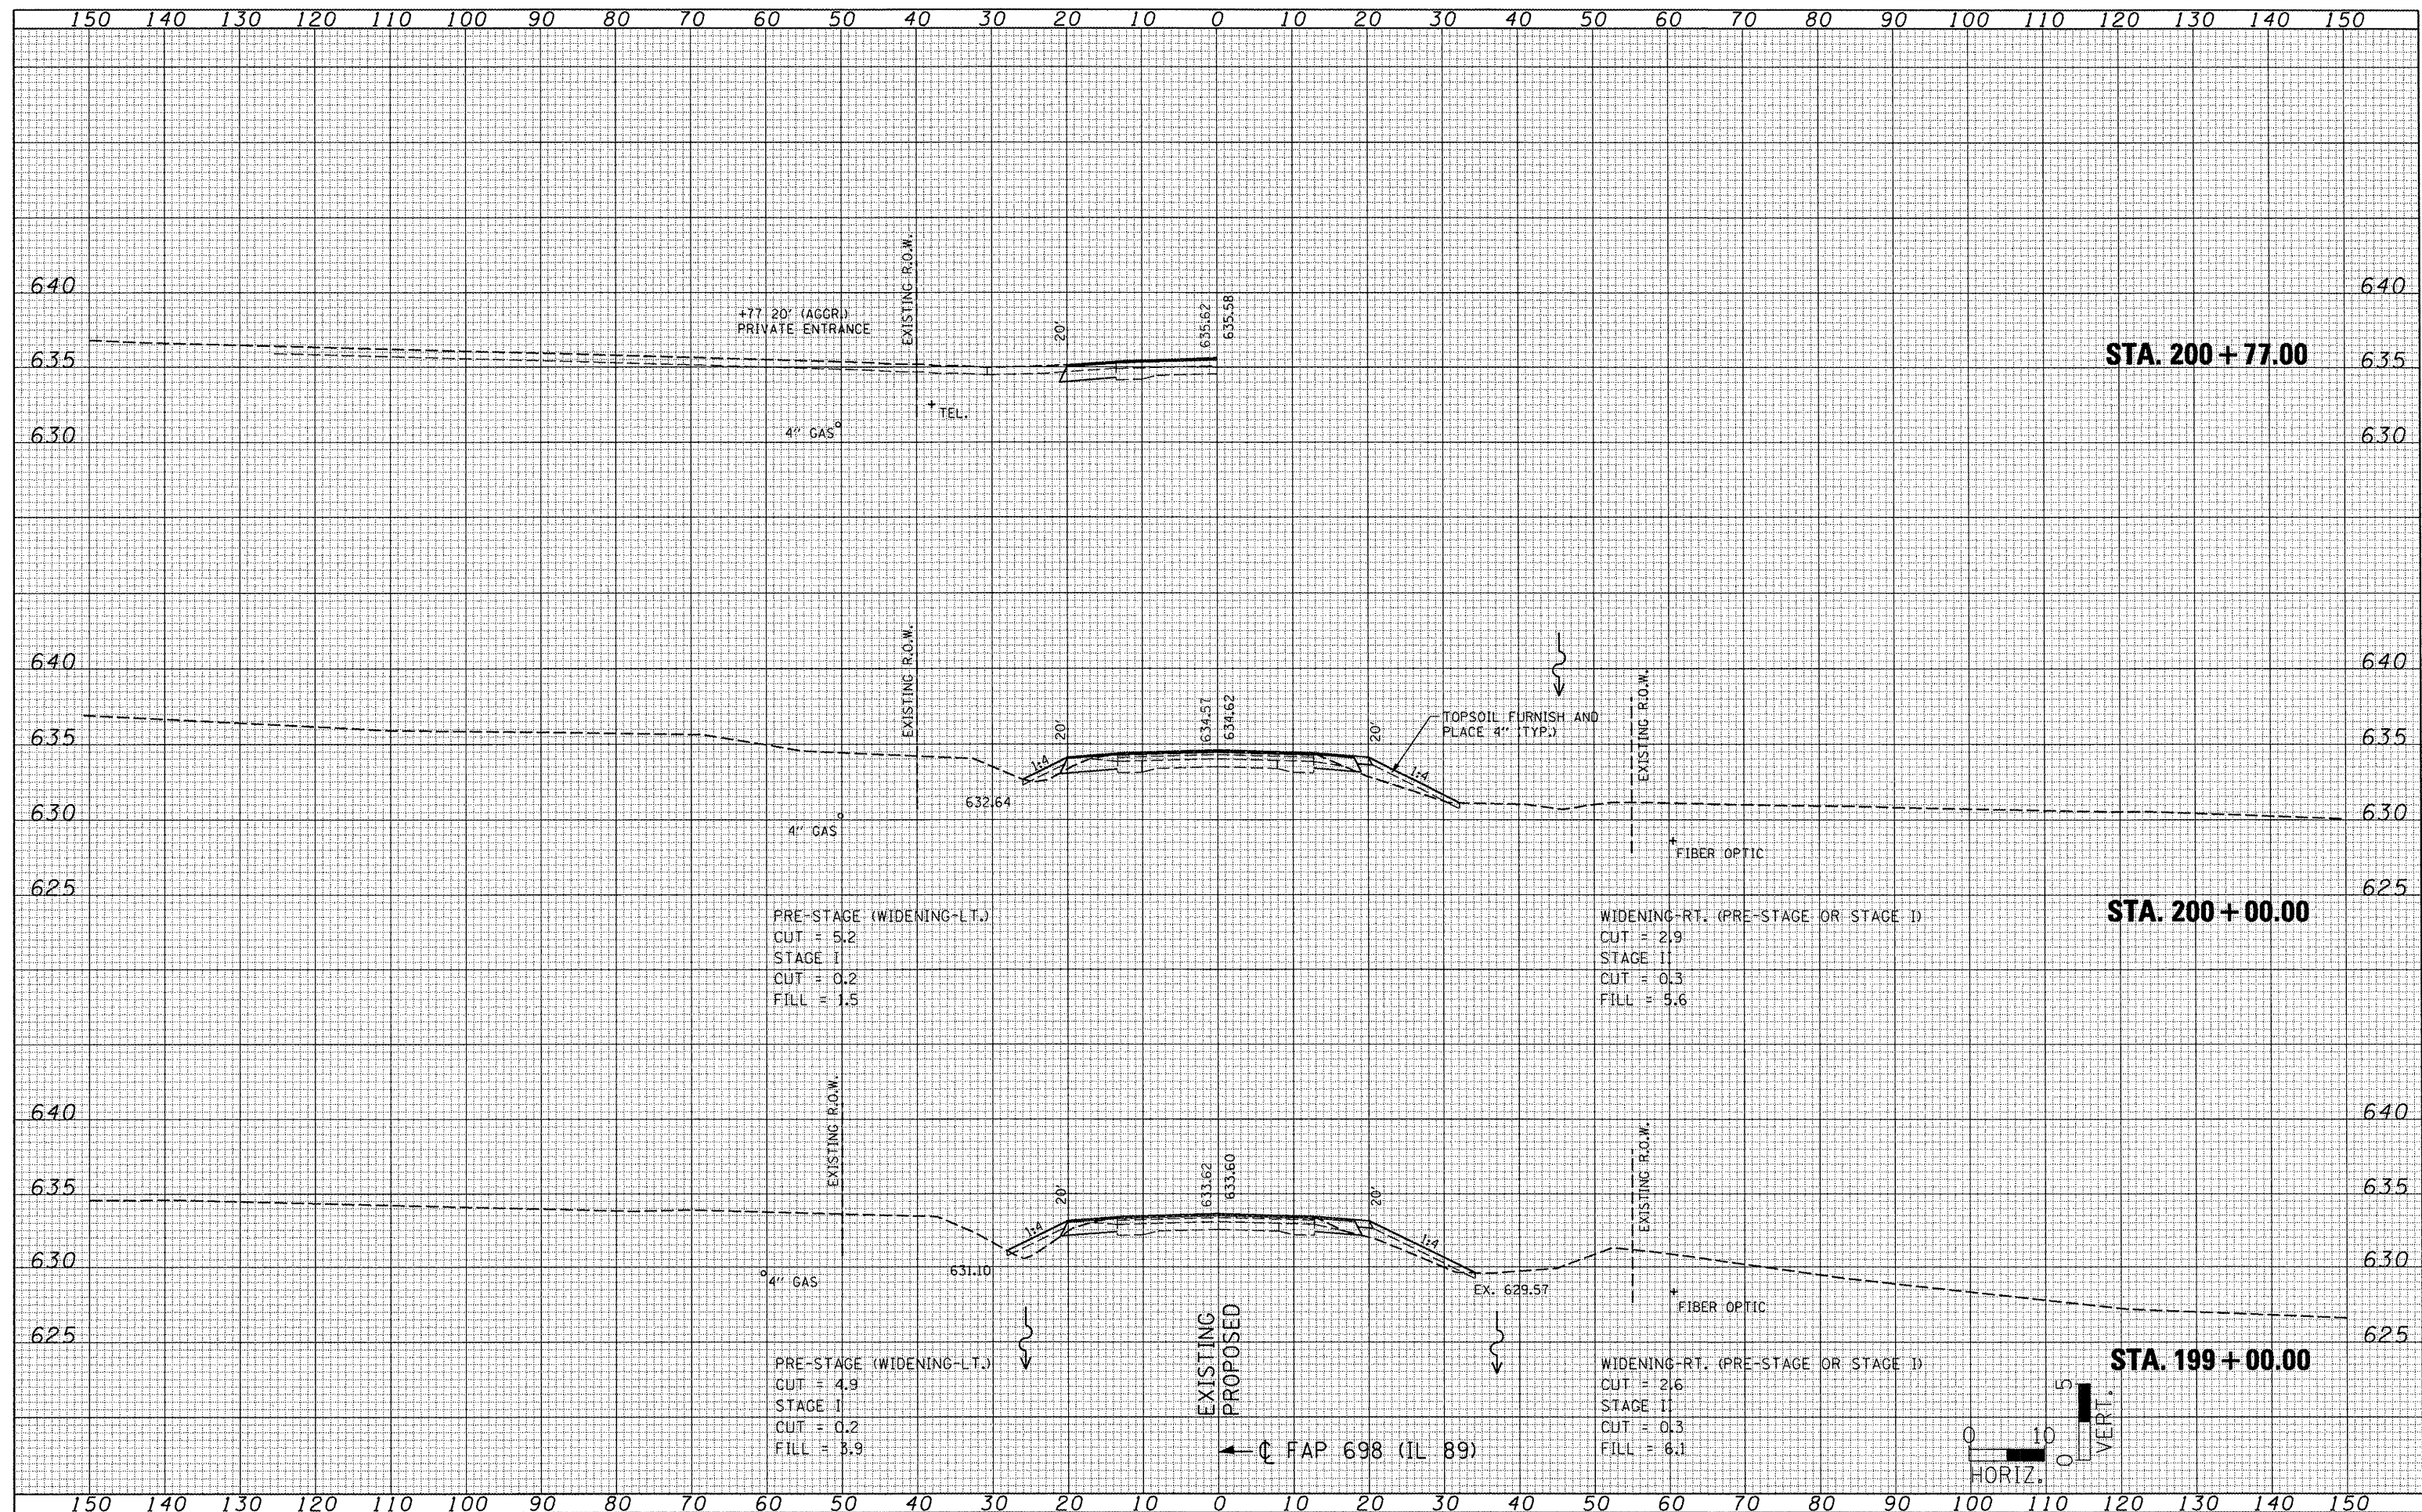

FILE NAME - ...plans\0468571-sht-ssht.dgn	USER NAME - #USER	DESIGNED -	REVISED -	STATE OF ILLINOIS DEPARTMENT OF TRANSPORTATION	FAP 698 (IL 89)	F.A.P. RTE. 698	SECTION (2) BR-1 & BR-2	COUNTY PUTNAM	TOTAL SHEETS 71	SHEET NO. 67	
Johnson, Depp & Ouisenberry CONSULTING ENGINEERS Springfield, Illinois	PLOT SCALE = 28,0000' / IN.	DRAWN -	REVISED -			SCALE:	SHEET NO. OF SHEETS	CONTRACT NO. 68751		FED. ROAD DIST. NO. [ILLINOIS] FED. AID PROJECT	
PLOT DATE = 12/12/2011 08:15:07		CHECKED -	REVISED -			STA. 199+00.00 TO STA. 200+77.00					
		DATE -	REVISED -								