


DATE: _____
 BY: _____
 SURVEYED: _____
 FINAL SURVEY PLOTTED: _____
 NOTE BOOK: _____
 TEMPLATE: _____
 AREAS: _____
 AREAS CHECKED: _____

DATE: _____
 BY: _____
 SURVEYED: _____
 ORIGINAL SURVEY PLOTTED: _____
 NOTE BOOK: _____
 TEMPLATE: _____
 AREAS: _____
 AREAS CHECKED: _____

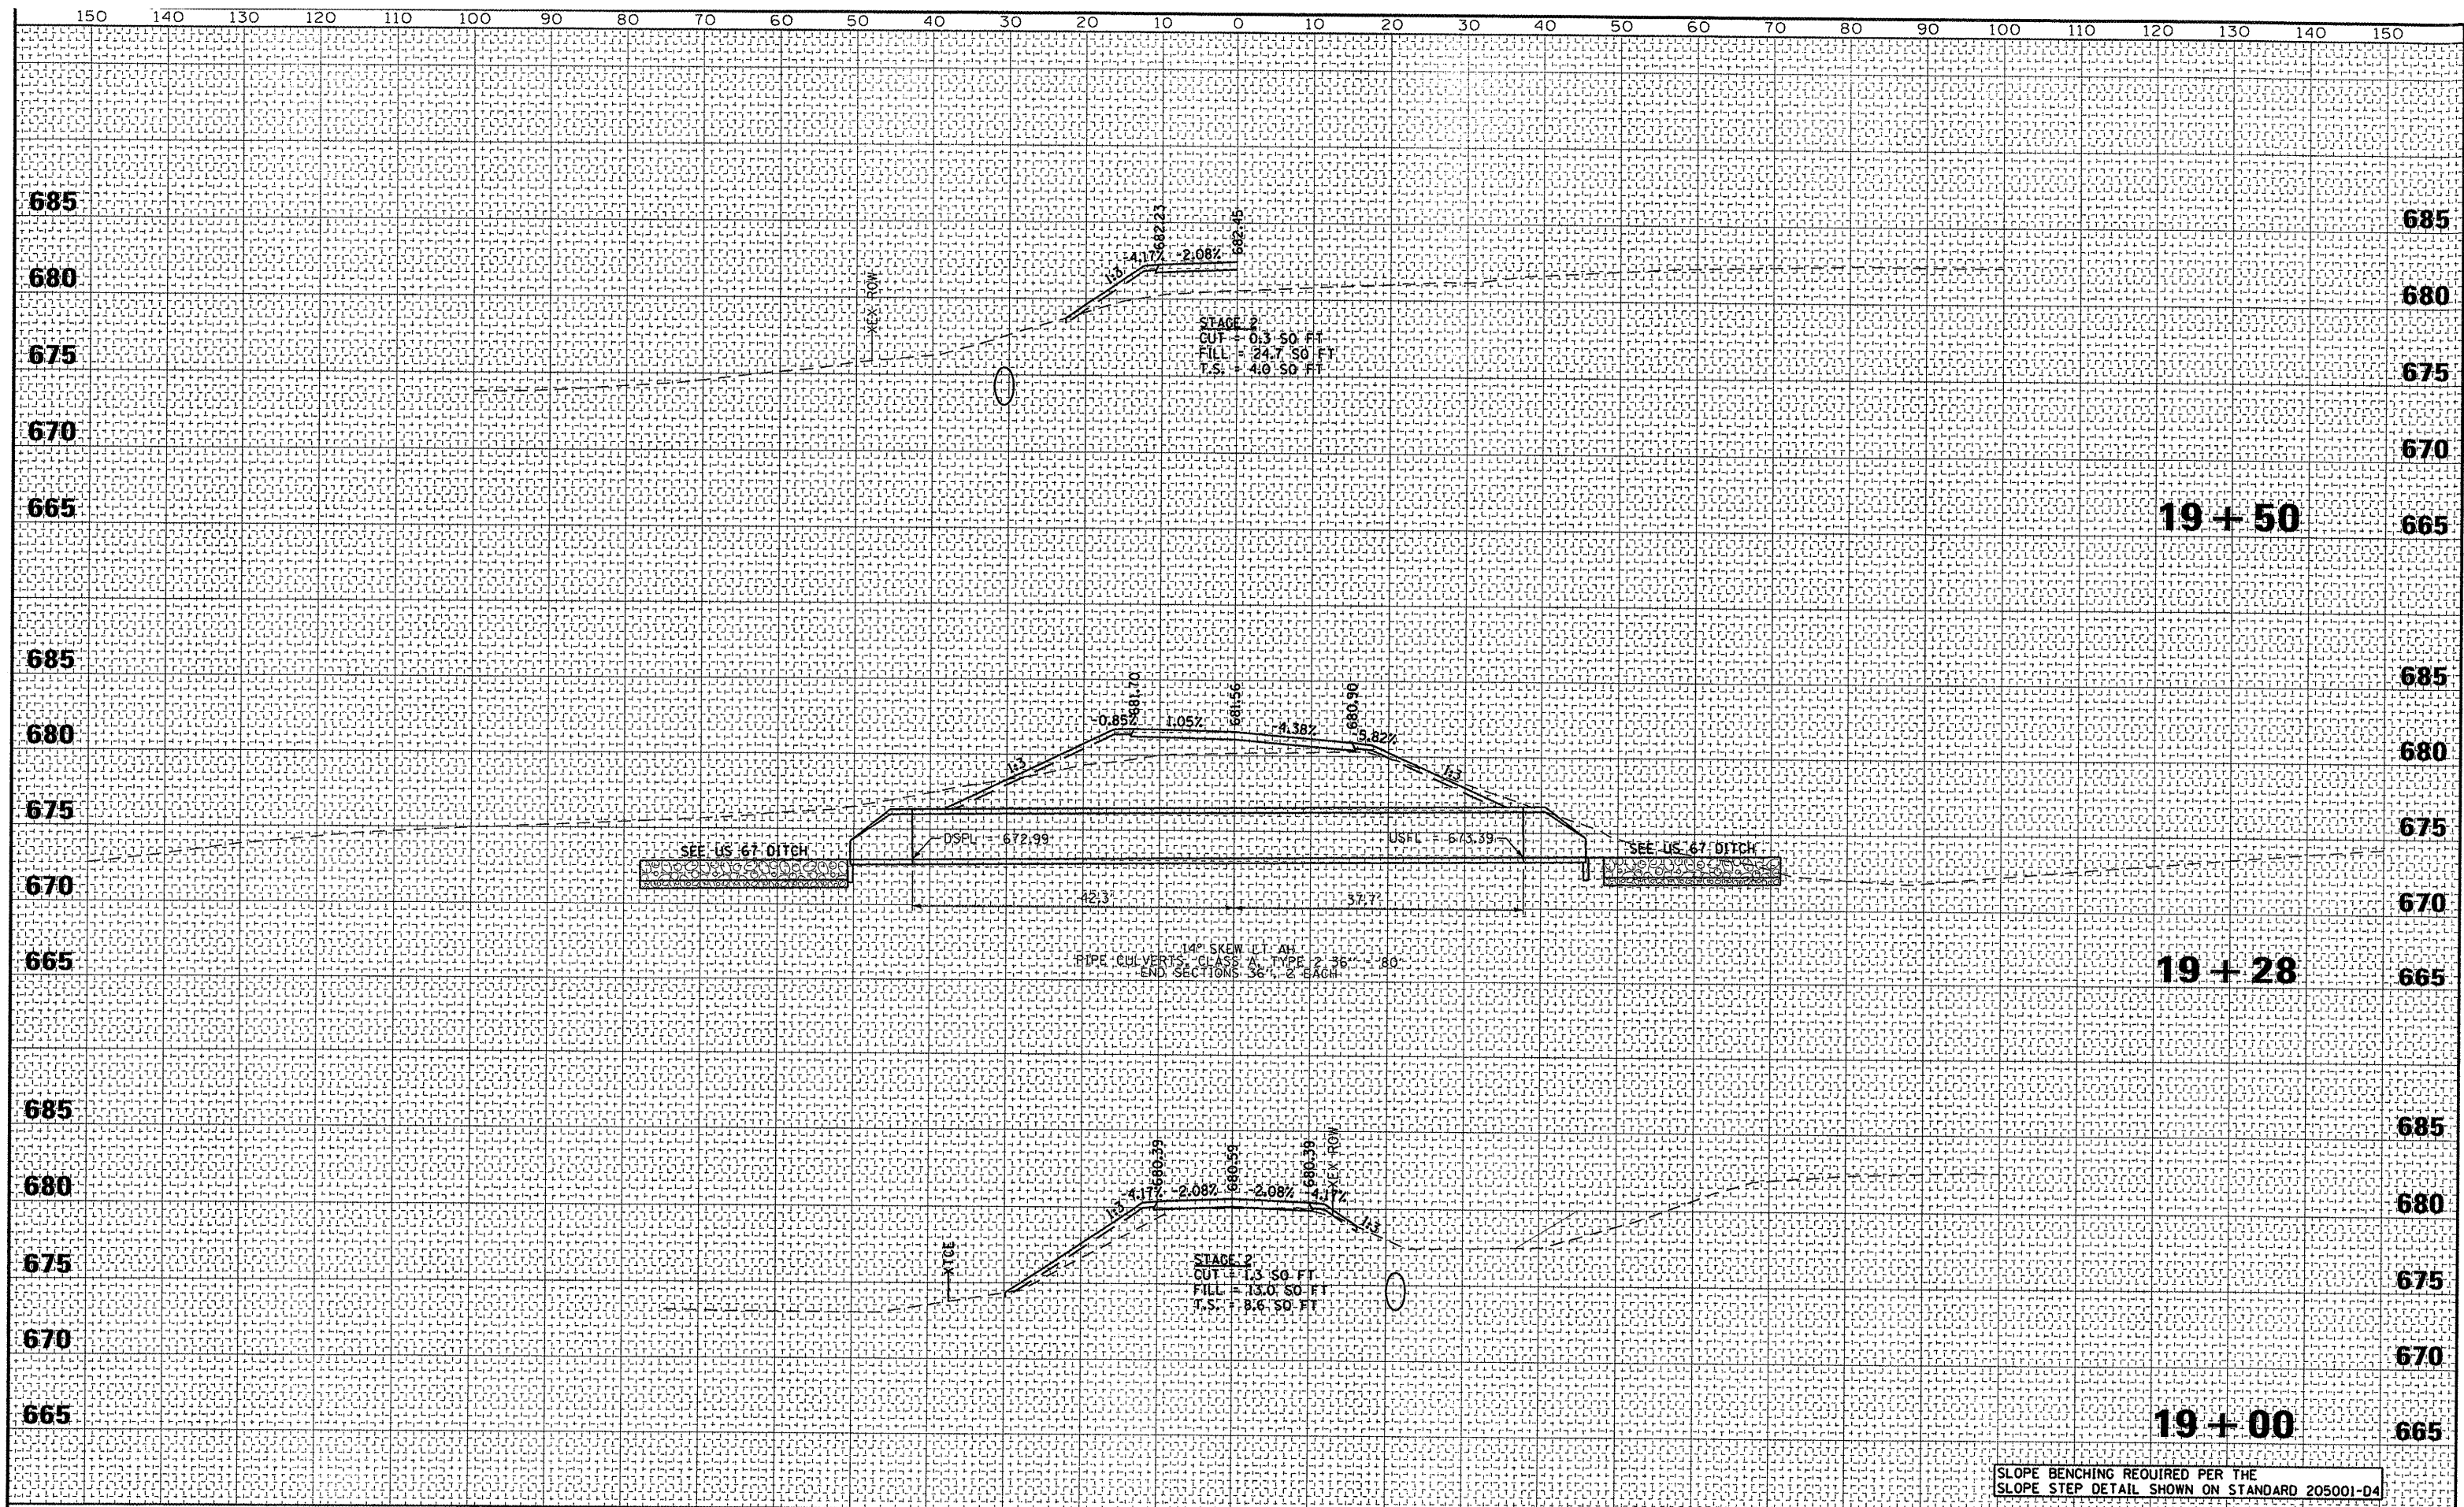

SLOPE BENCHING REQUIRED PER THE
 SLOPE STEP DETAIL SHOWN ON STANDARD 205001-D4

FILE NAME: p:\07files\070206\phase2\cadd sheets\0466691...	USER NAME: set	DESIGNED: -	REVISED: -	STATE OF ILLINOIS DEPARTMENT OF TRANSPORTATION	CROSS SECTIONS PRIVATE DRIVE 151			F.A.P. RTE. 310	SECTION (38B-2)R	COUNTY MCDONOUGH	TOTAL SHEETS 130	SHEET NO. 110
	FL01 SCALE = 20.0000' / 1" IN.	DRAWN: -	REVISED: -		SCALE: 1" = 10' H 1" = 50' V	SHEET NO. 2	OF 2 SHEETS	STA. 19+00	TO STA. 19+50	CONTRACT NO. 68691		
	FL01 DATE = 12/7/2011	CHECKED: -	REVISED: -		ILLINOIS FED. AID PROJECT							
		DATE: -	REVISED: -									