


- REMOVAL ITEMS**
- ① 4" SOLID (WHITE)
 - ② 4" SOLID (YELLOW)
 - ③ 6" SKIP DASH (WHITE)
 - ④ 8" SKIP DASH (WHITE)
 - ⑤ 8" SOLID (WHITE)
 - ⑥ 12" DIAGONAL (WHITE)
 - ⑦ 24" STOP BAR (WHITE)
 - ⑧ 18" AERIAL SPEED ZONE (WHITE)

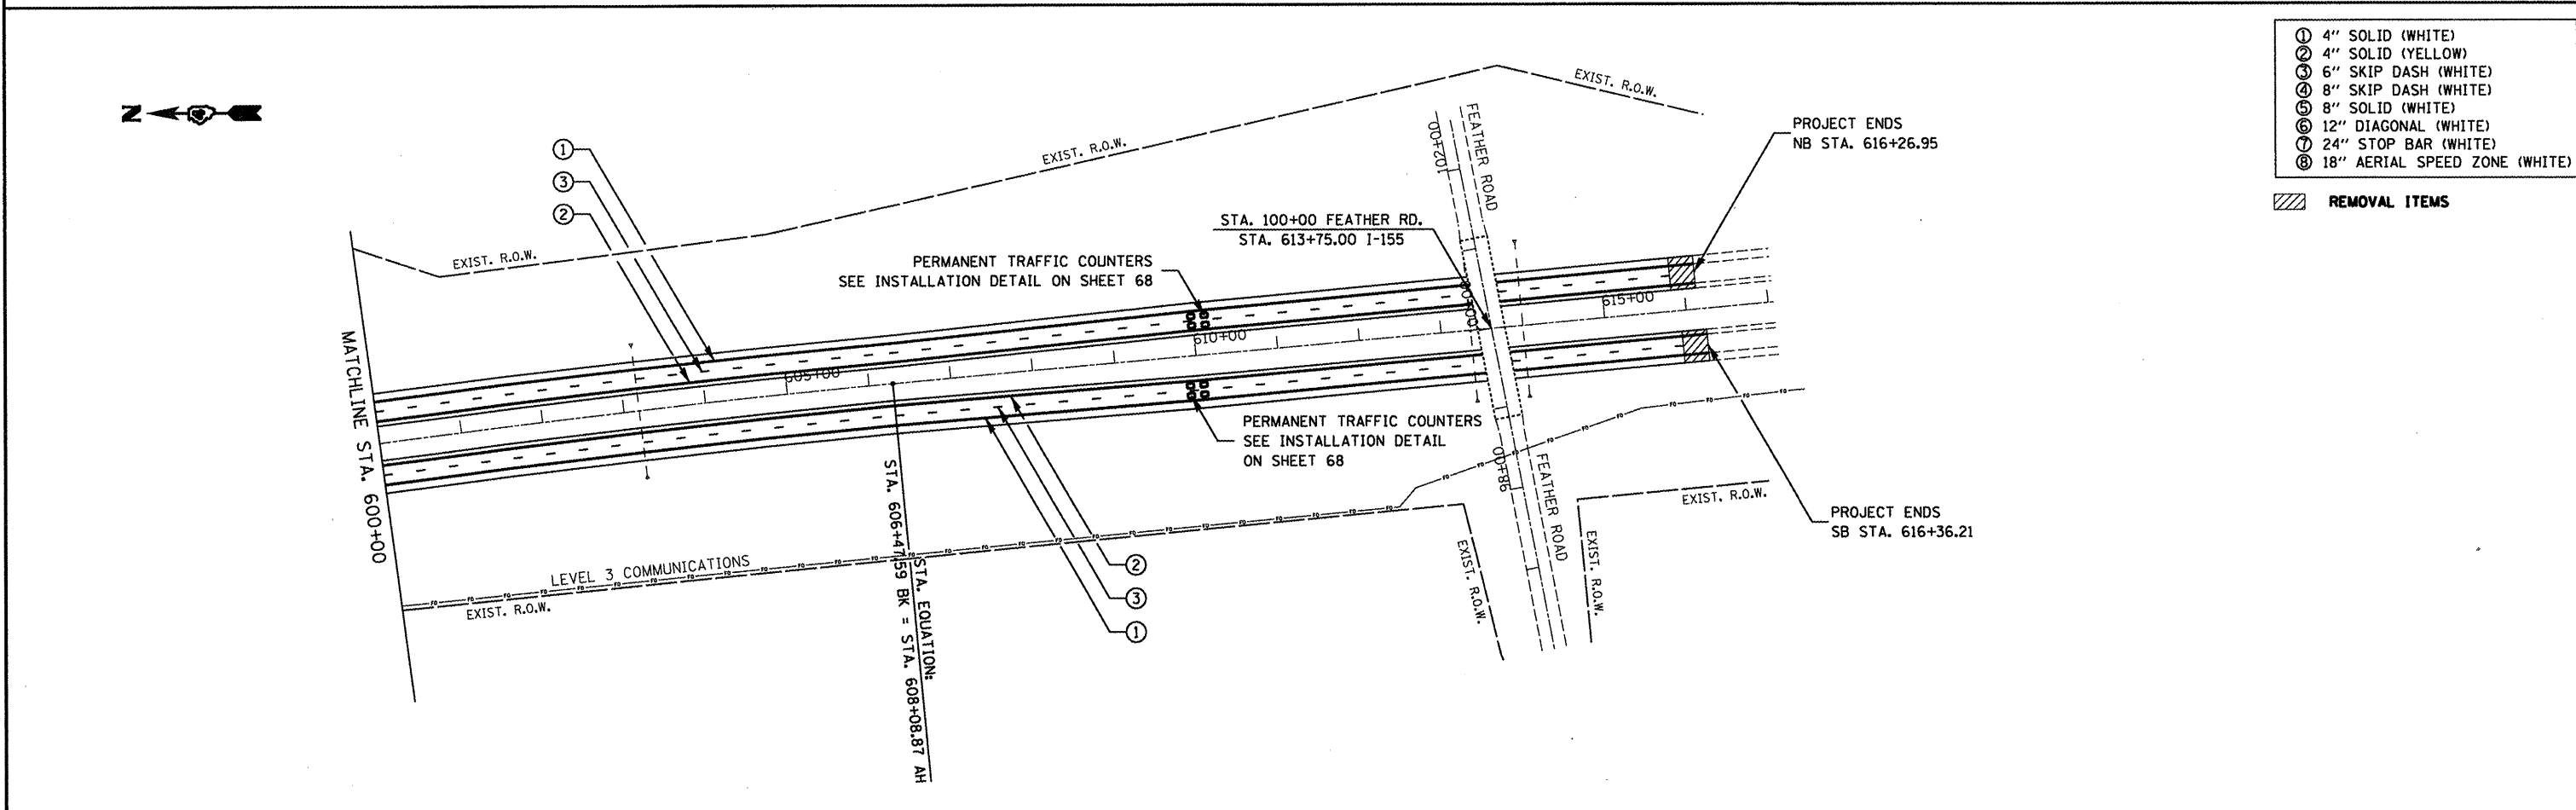

- REMOVAL ITEMS**
- ① 4" SOLID (WHITE)
 - ② 4" SOLID (YELLOW)
 - ③ 6" SKIP DASH (WHITE)
 - ④ 8" SKIP DASH (WHITE)
 - ⑤ 8" SOLID (WHITE)
 - ⑥ 12" DIAGONAL (WHITE)
 - ⑦ 24" STOP BAR (WHITE)
 - ⑧ 18" AERIAL SPEED ZONE (WHITE)

FILE NAME = D:\68914-1-155 Typo1.dgn
 USER NAME = johnsonv
 PLOT SCALE = 200.0000' / in.
 PLOT DATE = 1/9/2012

| | |
|------------|-----------|
| DESIGNED - | REVISED - |
| DRAWN - | REVISED - |
| CHECKED - | REVISED - |
| DATE - | REVISED - |

**STATE OF ILLINOIS
 DEPARTMENT OF TRANSPORTATION**

I-155 PLAN

SCALE: 1" = 100' SHEET NO. 14 OF 14 SHEETS STA. 570+00 TO STA. 616+31.60

| F.A.I. RTE. | SECTION | COUNTY | TOTAL SHEETS | SHEET NO. |
|---------------------------|-------------------------------|----------|--------------|-----------|
| 155 | 90(108RS-4)(107,106,106XRS-2) | TAZEWELL | 92 | 66 |
| CONTRACT NO. 68914 | | | | |
| ILLINOIS FED. AID PROJECT | | | | |