


DATE	
BY	
SURVEYED	
PLOTTED	
TEMPLATE	
NOTE BOOK	
AREAS CHECKED	

DATE	
BY	
SURVEYED	
PLOTTED	
TEMPLATE	
NOTE BOOK	
AREAS CHECKED	

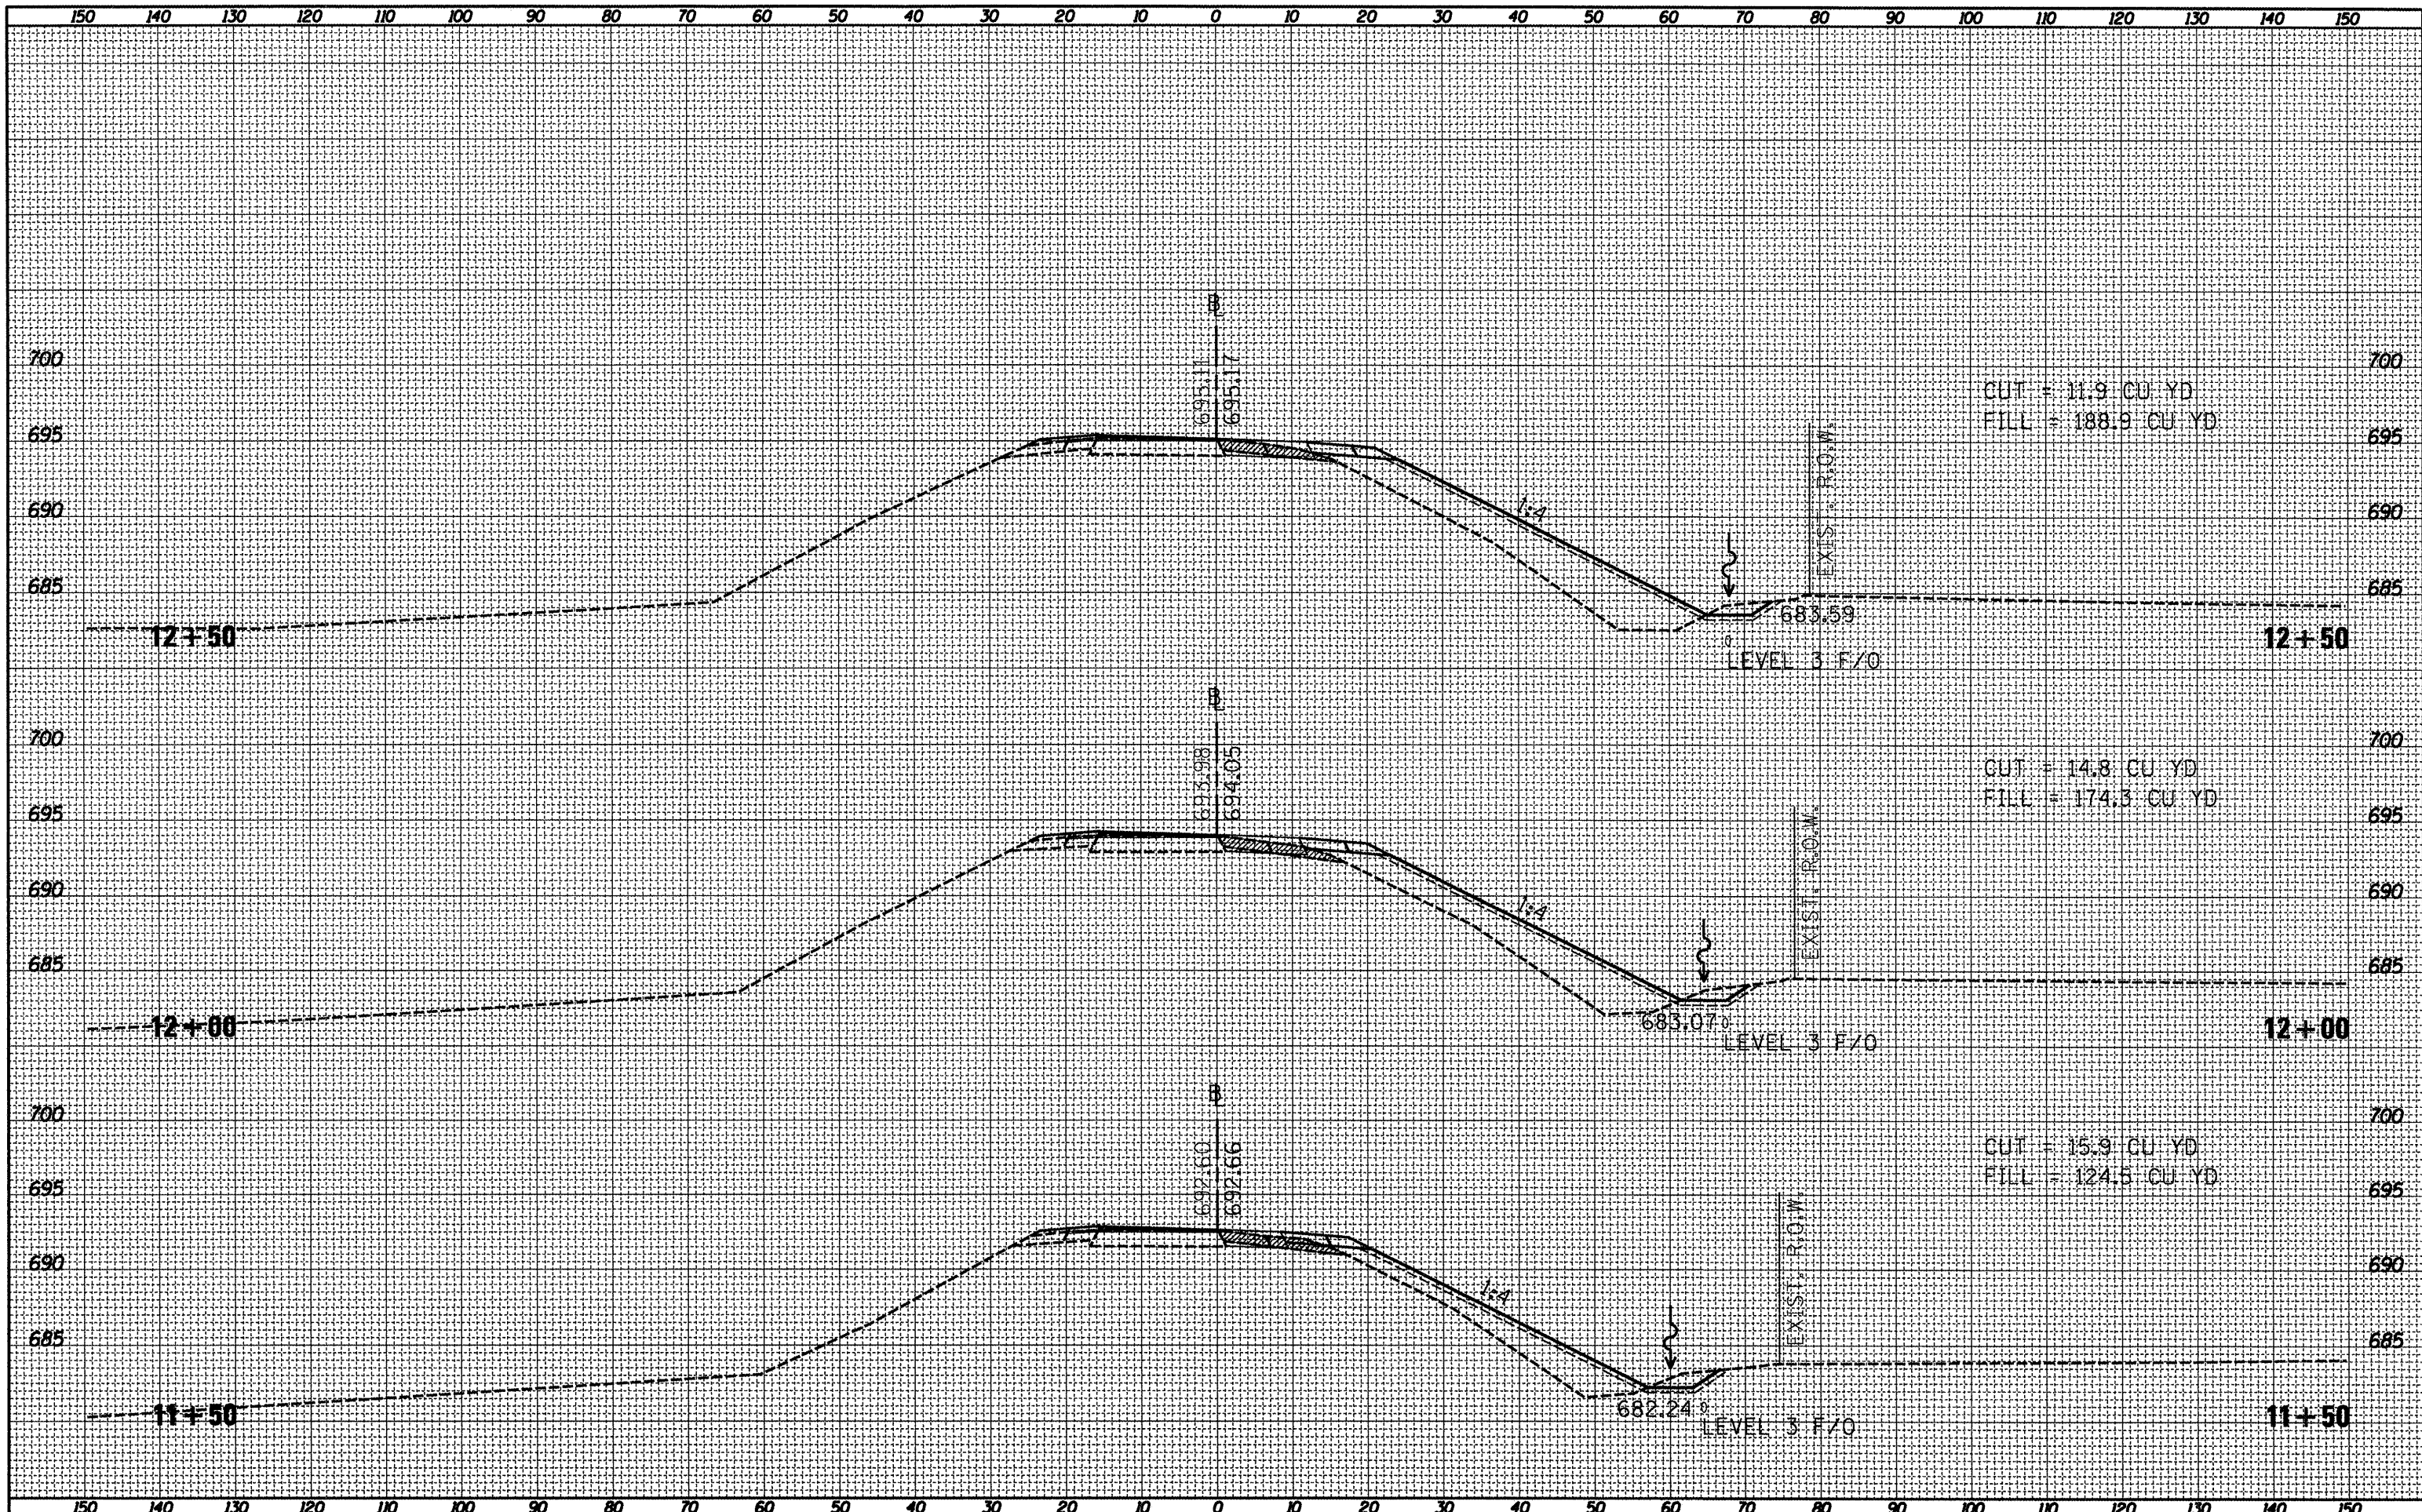

FILE NAME = D:\68914-topo.dgn

USER NAME = johnsonv	DESIGNED -	REVISED -
PLOT SCALE = 20.0000' / 1"	DRAWN -	REVISED -
PLOT DATE = 1/9/2012	CHECKED -	REVISED -
	DATE -	REVISED -

**STATE OF ILLINOIS
DEPARTMENT OF TRANSPORTATION**

BROADWAY RAMP D CROSS SECTIONS
 SCALE: 1"=10'H, 5'V SHEET NO. 3 OF 5 SHEETS STA. 11+50 TO STA. 12+50

F.A.I. RTE.	SECTION	COUNTY	TOTAL SHEETS	SHEET NO.
155	901108R5-4(107,106,106XRS-2)	TAZEWELL	92	90
CONTRACT NO. 68914			ILLINOIS FED. AID PROJECT	