


Location 2 S.N. 062-0004 Information Only

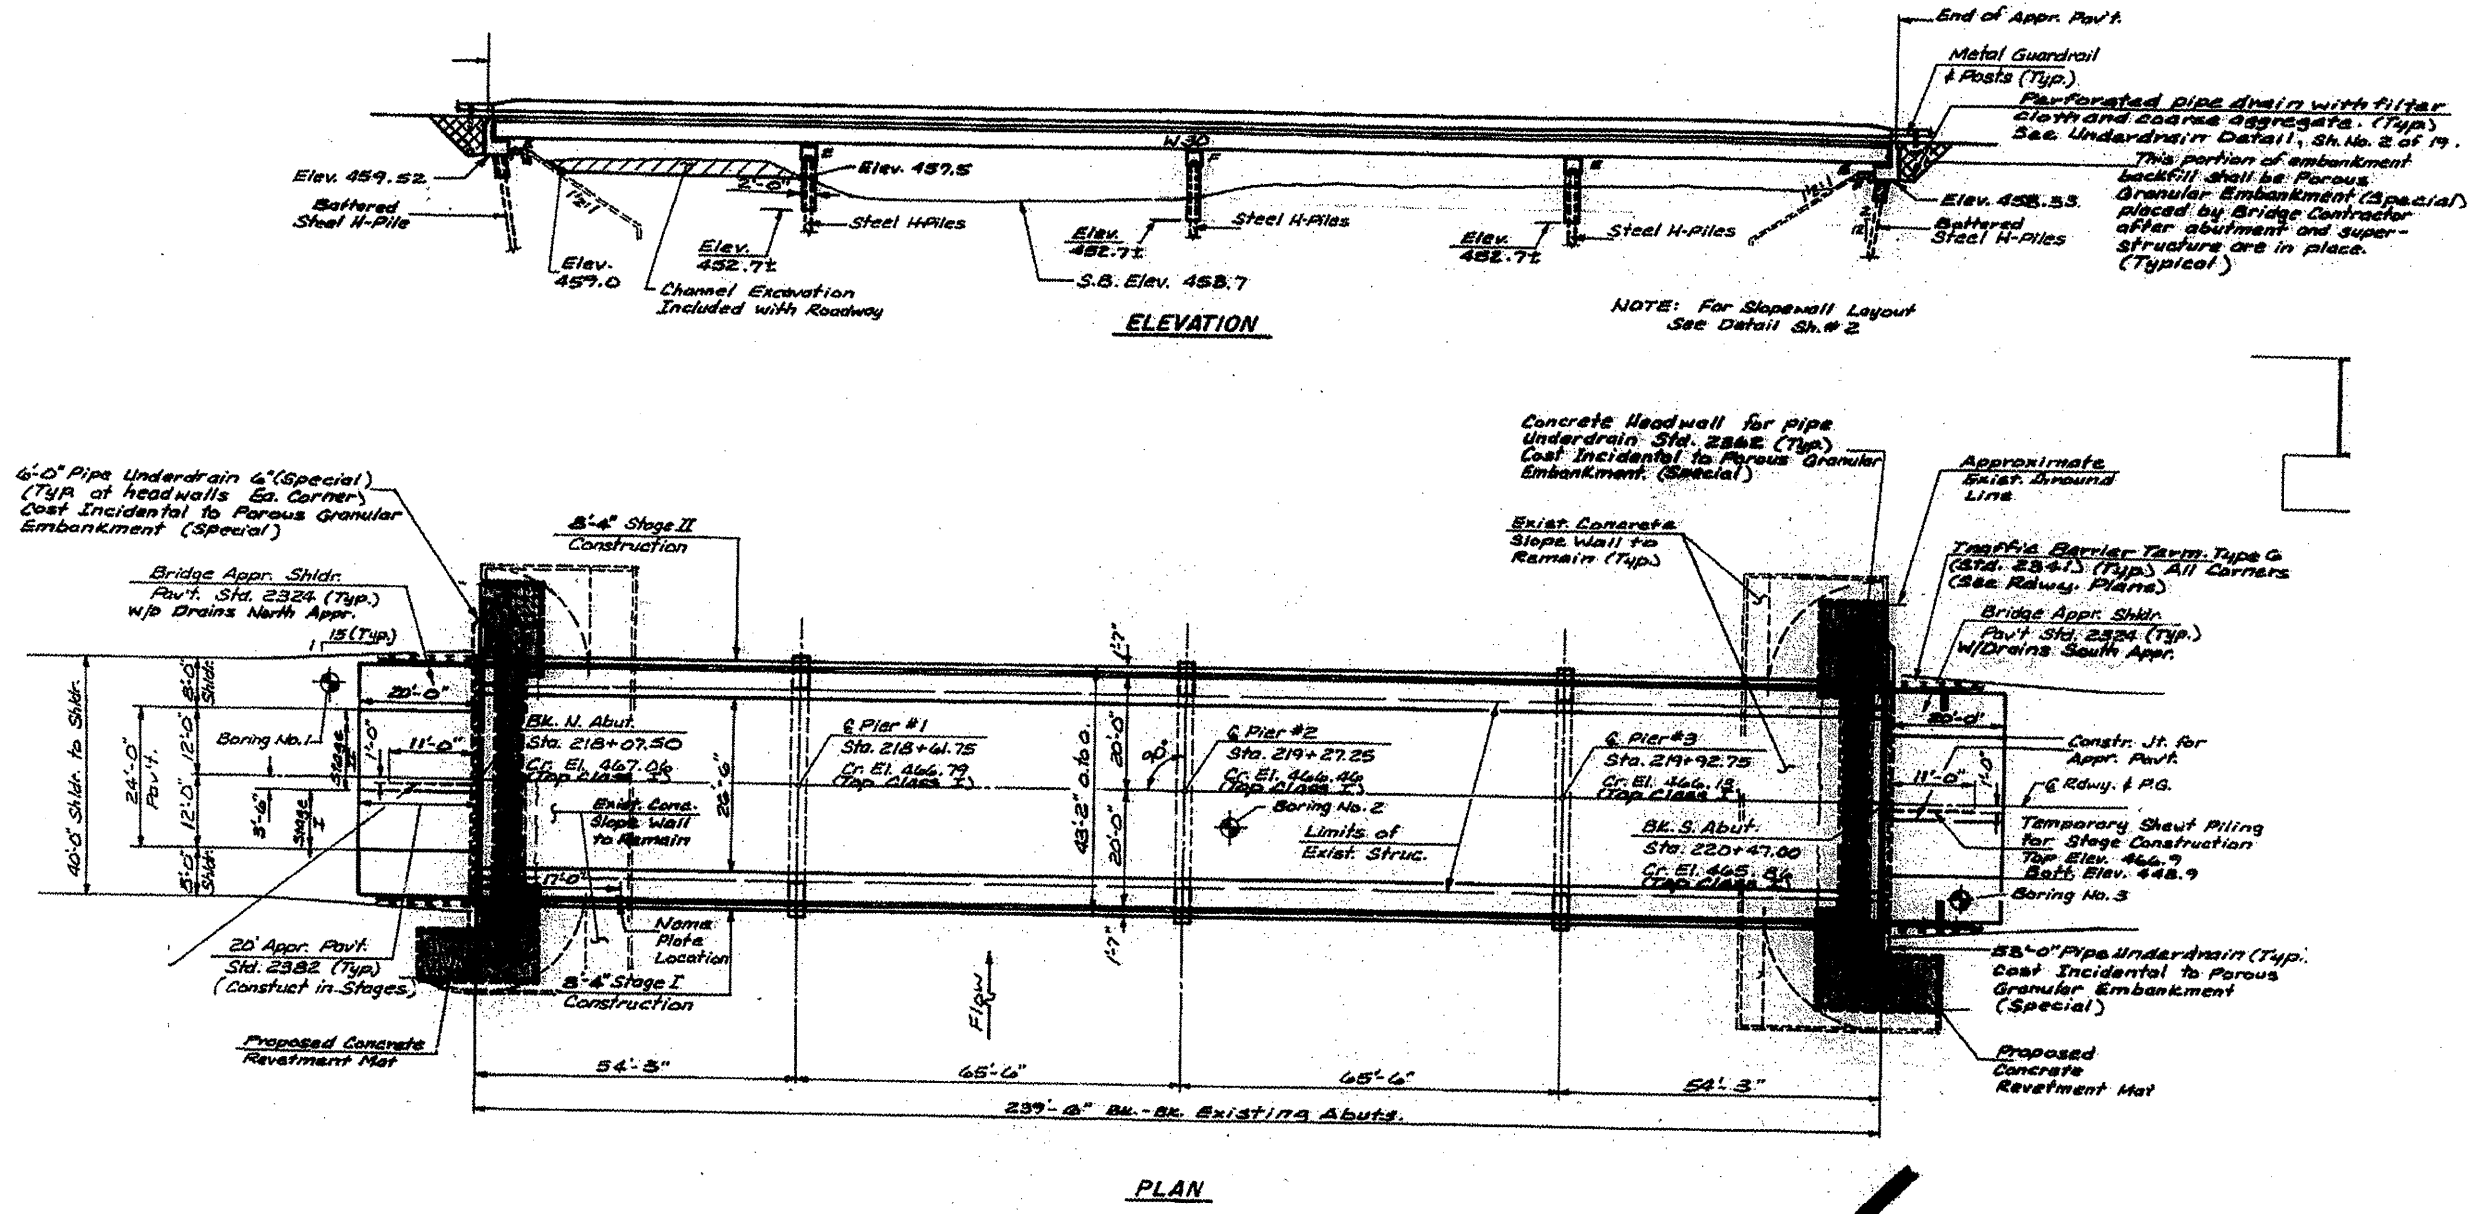

FILE NAME 60462 Metrolz.dgn	USER NAME Aadad@A	DESIGNED -	REVISED -	STATE OF ILLINOIS DEPARTMENT OF TRANSPORTATION	F.A. RTE.	SECTION	COUNTY	TOTAL SHEETS	SHEET NO.
	PLOT SCALE 1/8" = 1'-0"	DRAWN -	REVISED -		Var	D4 Metrolz 2012	Marshall-woodford	22	8
PLOT DATE 12/29/2011	CHECKED -	REVISED -	SCALE: _____ SHEET _____ OF _____ SHEETS STA. _____ TO STA. _____		CONTRACT NO. 68A62				
	DATE -	REVISED -	ILLINOIS FED. AID PROJECT						