


# Location 5 S.N. 102-0009 Information Only

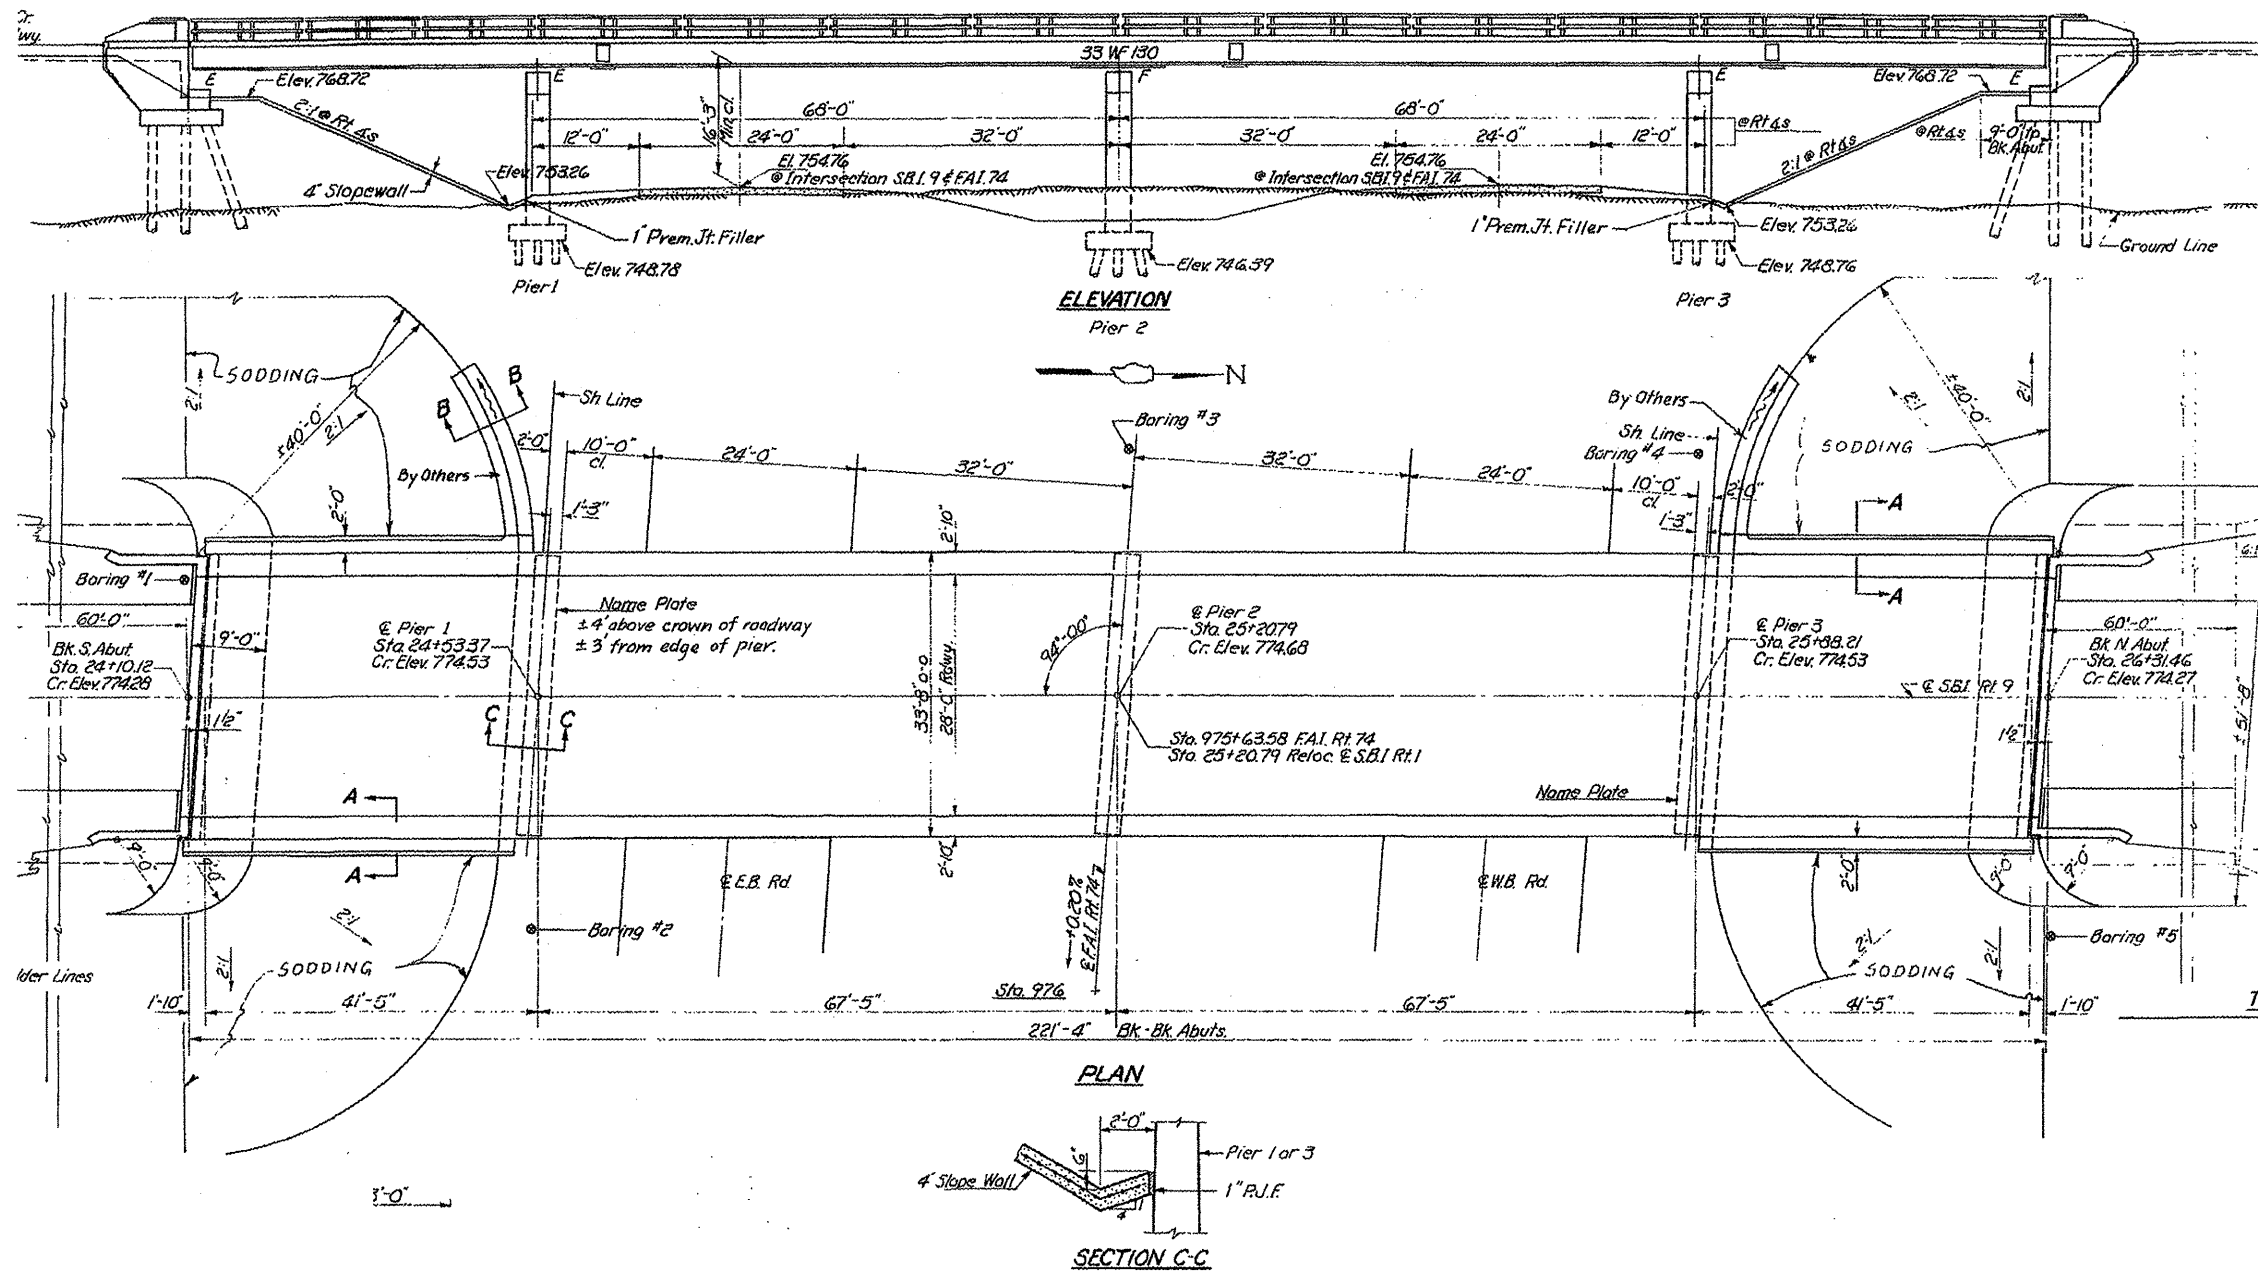

FILE NAME 68A52 Metatizing.dgn	USER NAME Aadada	DESIGNED ---	REVISIONS ---
PLOT SCALE 1/8" = 1'-0"	CHECKED ---	DATE ---	REVISIONS ---
PLOT DATE 12/29/2011	DATE ---	REVISIONS ---	REVISIONS ---

STATE OF ILLINOIS  
DEPARTMENT OF TRANSPORTATION

SCALE: _____	SHEET _____ OF _____ SHEETS	STA. _____ TO STA. _____
--------------	-----------------------------	--------------------------

F.A. RTE. Var	SECTION D4 Metatizing 2012	COUNTY Marshallwoodford	TOTAL SHEETS 21	SHEET NO. 18
CONTRACT NO. 68A52				
ILLINOIS FEDERAL AID PROJECT				