
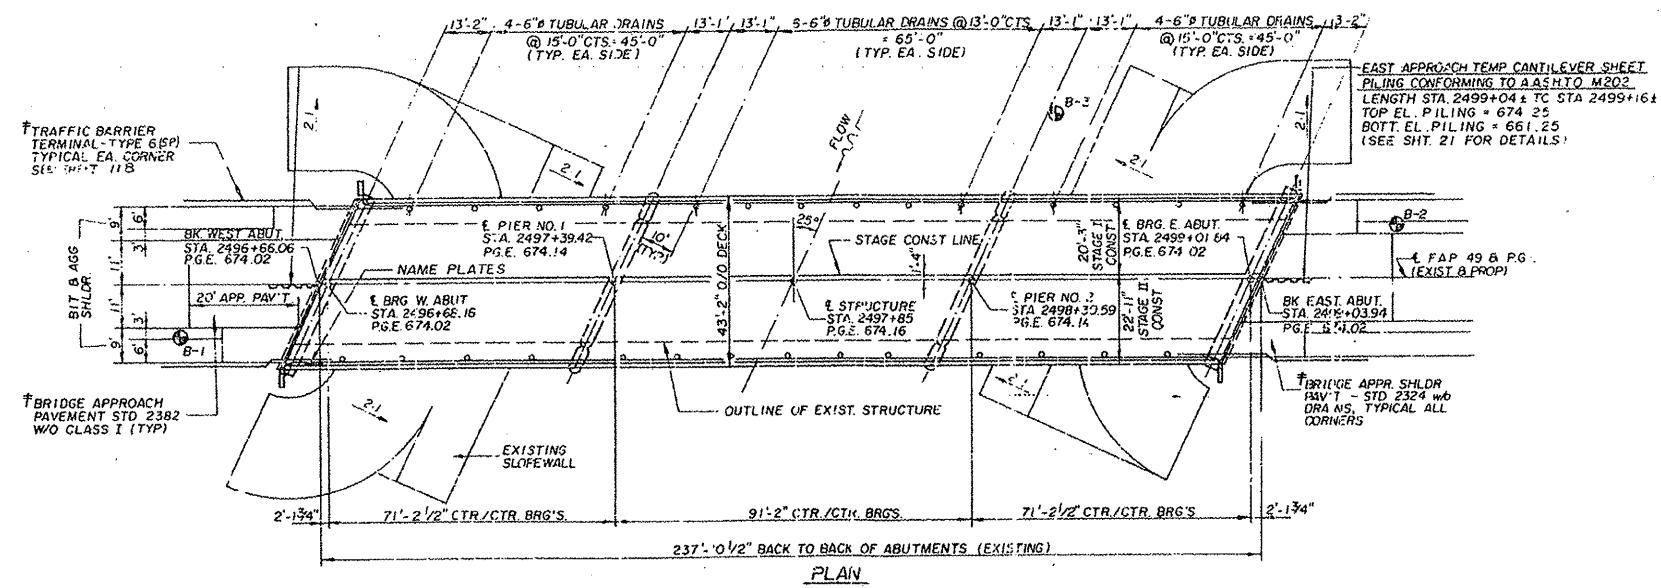


Location 6 S.N. 102-0008 Information Only

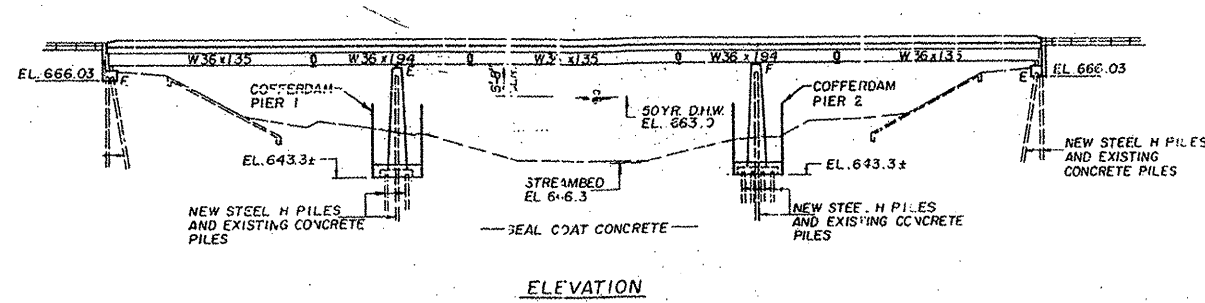

| | | | | | | | | | |
|------------------------------|---------------------------|-----------------|----------------|---|---|-------------------------------|-----------------------------|--------------|-----------|
| FILE NAME 6862 Metalizing | USER NAME AdeleBA | DESIGNED --- | REVISED --- | STATE OF ILLINOIS DEPARTMENT OF TRANSPORTATION | SCALE: _____ SHEET _____ OF _____ SHEETS STA. _____ TO STA. _____ | SECTION 04 Metalizing 2012 | COUNTY Marshall-woodford | TOTAL SHEETS | SHEET NO. |
| | PLOT SCALE 2.180" = 1' | DRAWN --- | REVISED --- | | | | | 21 | 19 |
| | PLOT DATE 12/24/2011 | CHECKED --- | REVISED --- | | | | | 6862 | |
| | | DATE --- | REVISED --- | | | | | | |