


UNCHECKED	DESIGNED
SURVEY	DRAWN
PLOTTED	CHECKED
TEMPLATE	REVISIONS
NO.	NO.

UNCHECKED	DESIGNED
SURVEY	DRAWN
PLOTTED	CHECKED
TEMPLATE	REVISIONS
NO.	NO.

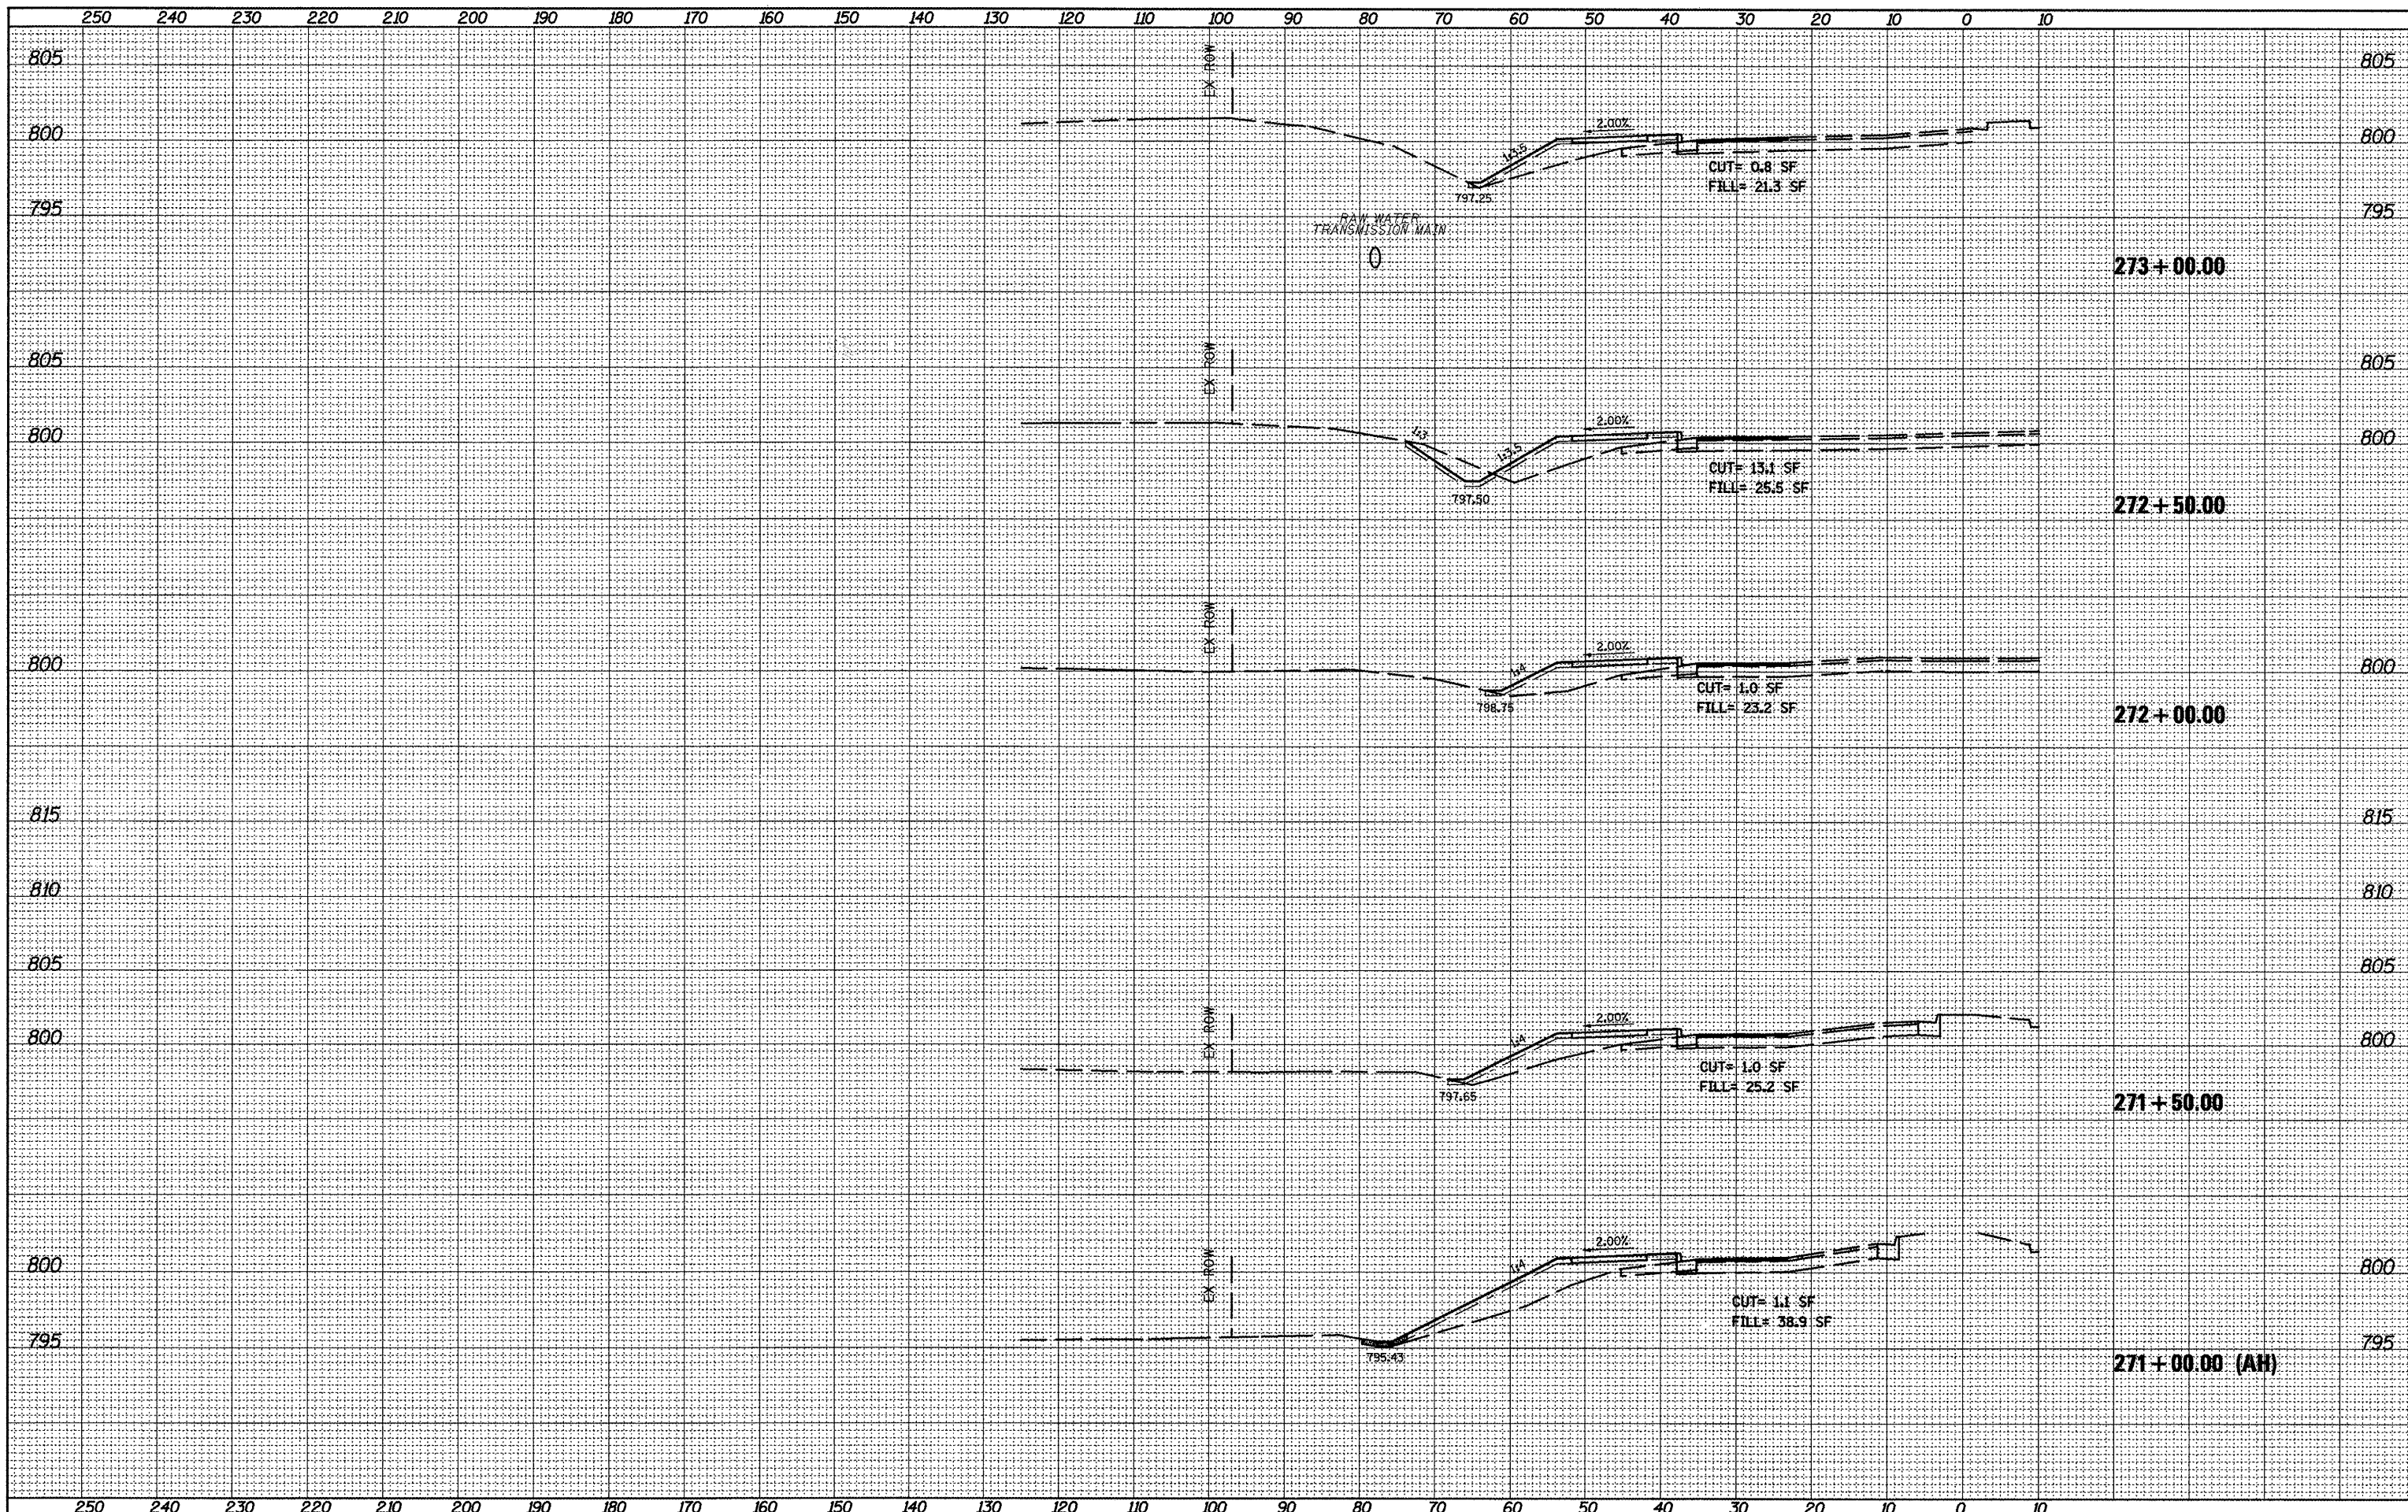

FILE NAME =  
D412345-sht-details.dgn

USER NAME = boyer-mj	DESIGNED -	REVISED -
PLOT SCALE = 20.0/913' / in.	DRAWN -	REVISED -
PLOT DATE = 12/15/2011	CHECKED -	REVISED -
	DATE -	REVISED -

**STATE OF ILLINOIS  
DEPARTMENT OF TRANSPORTATION**

**CROSS SECTIONS**

SCALE: SHEET OF SHEETS STA. 270+50.00 TO STA. 273+00.00

F.A.P. RTE. 399	SECTION (35,36)N-1	COUNTY TAZEWELL	TOTAL SHEETS 60	SHEET NO. 54
			CONTRACT NO. 68A66	
ILLINOIS FED. AID PROJECT				