


ORIGINAL SURVEY
 SURVEY PLOTTED
 NOTE BOOK
 TEMPLATE AREAS CHECKED
 NO.

ORIGINAL SURVEY
 SURVEY PLOTTED
 NOTE BOOK
 TEMPLATE AREAS CHECKED
 NO.

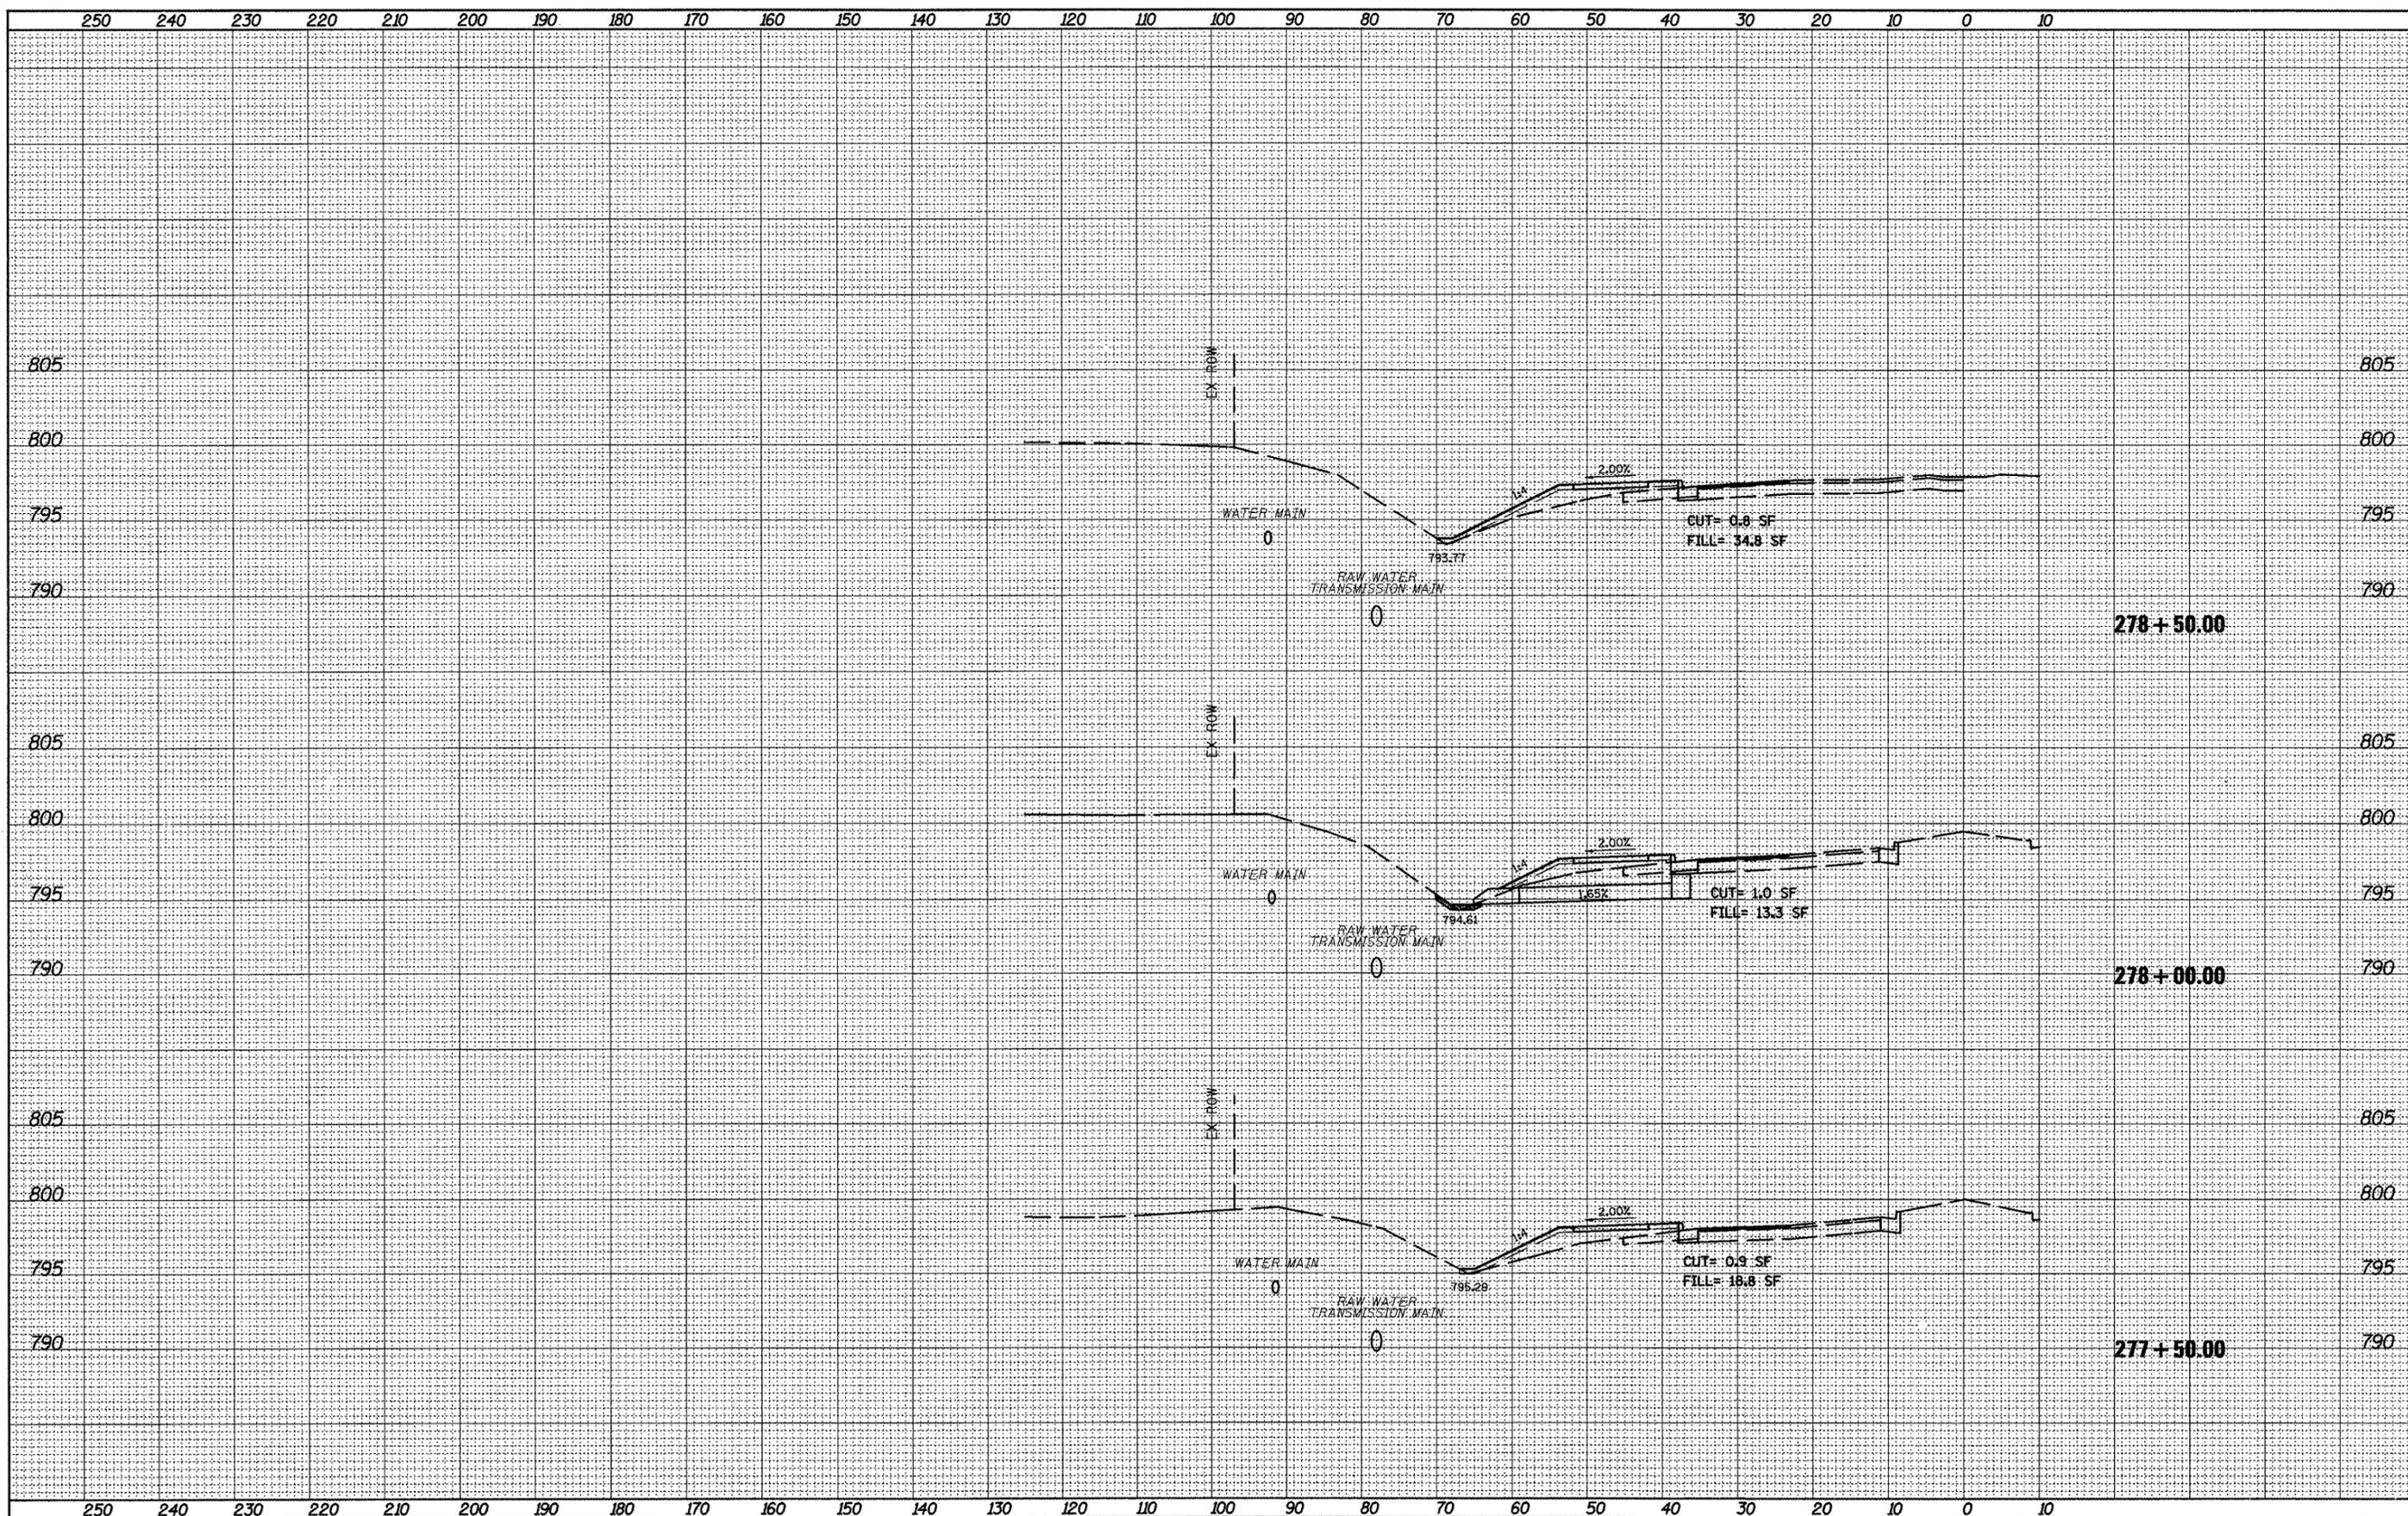

FILE NAME =
 D412345-sht-details.dgn

USER NAME = boyer.m.j
 PLOT SCALE = 28.0913' / 1"

| | |
|------------|-----------|
| DESIGNED - | REVISED - |
| DRAWN - | REVISED - |
| CHECKED - | REVISED - |
| DATE - | REVISED - |

STATE OF ILLINOIS
DEPARTMENT OF TRANSPORTATION

CROSS SECTIONS
 SCALE: SHEET OF SHEETS STA. 277+50.00 TO STA. 278+50.00

| | | | | |
|--------------------|-----------------------|--------------------|---------------------------|-----------------|
| F.A.P. RTE. 399 | SECTION (35,36)N-1 | COUNTY TAZEWELL | TOTAL SHEETS 60 | SHEET NO. 57 |
| CONTRACT NO. 68A66 | | | ILLINOIS FED. AID PROJECT | |