



EXISTING TYPICAL CROSS SECTION
STA 2075+85.00 TO STA 2083+15.00

EXISTING BRIDGE OMISSION
STA. 2079+10.75 TO STA. 2079+89.25

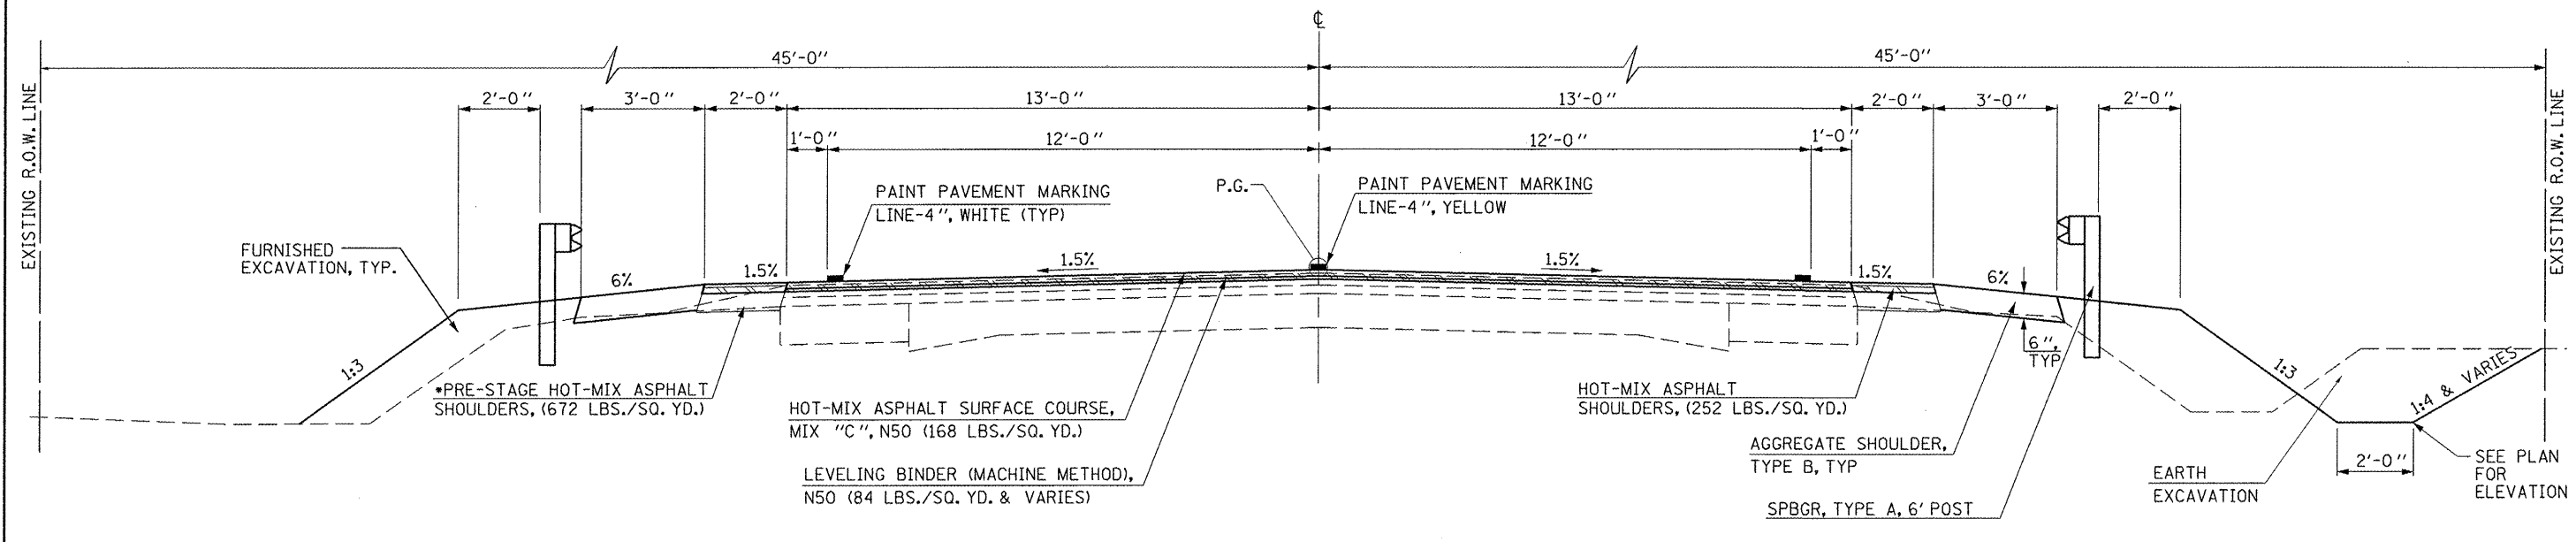


PROPOSED TYPICAL CROSS SECTION
STA 2075+85.00 TO STA 2083+15.00

NOTE: PRE-STAGE 6" HMA SHOULDERS AND BASE COURSE (OPTION), SHALL BE CONSTRUCTED TO THE SAME ELEVATION AS THE EXISTING PAVEMENT. THE SHOULDERS AND BASE COURSE (OPTION) WILL THEN BE MILLED 1 1/2" PRIOR TO RESURFACING TO ESTABLISH THE PROPOSED PAVEMENT SLOPES.

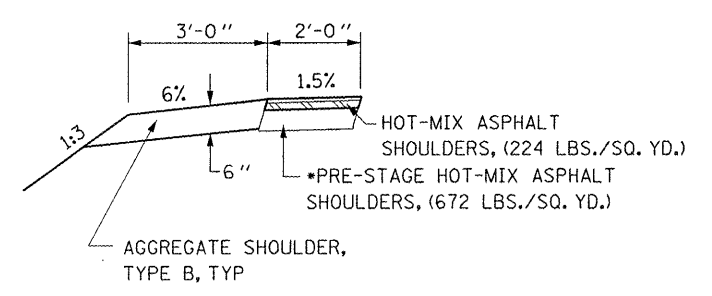

SHOULDER DETAIL
(WITHOUT GUARDRAIL)

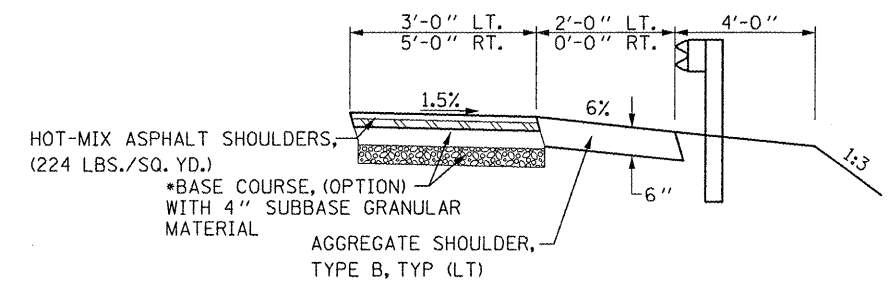

WIDENING DETAIL

STA. 2076+95.00 TO STA. 2078+98.50 RT.
STA. 2080+90.60 TO STA. 2082+22.50 RT.
STA. 2077+50.00 TO STA. 2079+03.73 LT.
STA. 2079+72.74 TO STA. 2082+35.50 LT.

BRIDGE OMISSION
STA. 2079+21.00 TO STA. 2080+43.00

REVISIED SHEET 1/23/12

HURST-ROSCHKE ENGINEERS, INC.
HILLSBORO, ILLINOIS 62049
(217)532-3959 FAX (217)532-3212



FILE NAME =	USER NAME = keysrb	DESIGNED - JJC	REVISED -
c:\pwwork\pwwork\keysrb\d0101443\0570582-right-typical.dgn		DRAWN - UJ	REVISED -
PLOT SCALE = 40.0000' / 1"		CHECKED - MAR	REVISED -
PLOT DATE = 6/2/2011		DATE - 5-13-11	REVISED -

STATE OF ILLINOIS
DEPARTMENT OF TRANSPORTATION

EXISTING & PROPOSED TYPICAL SECTIONS (ROADWAY)

SCALE: N/A SHEET NO. 1 OF 1 SHEETS STA. TO STA.

F.A.P. RTE.	SECTION	COUNTY	TOTAL SHEETS	SHEET NO.
808	94BR-1	CHAMPAIGN	50	5
FED. ROAD DIST. NO. 5 ILLINOIS FED. AID PROJECT			CONTRACT NO. 70582	