

WEST EDGE OF SHOULDER


Location	Station	Offset	Theoretical Grade Elevations	Theoretical Grade Elevations Adjusted For Grinding
S. End of S. Appr. Slab	2078+77.07	-18.00	659.86	659.88
A1	2078+87.07	-18.00	659.86	659.88
A2	2078+97.07	-18.00	659.86	659.88
N. End of S. Appr. Slab	2079+07.07	-18.00	659.86	659.88

WEST EDGE OF LANE

Location	Station	Offset	Theoretical Grade Elevations	Theoretical Grade Elevations Adjusted For Grinding
S. End of S. Appr. Slab	2078+79.50	-15.00	659.93	659.95
A1	2078+89.90	-15.00	659.93	659.95
A2	2078+99.50	-15.00	659.93	659.95
N. End of S. Appr. Slab	2079+09.50	-15.00	659.93	659.95

☉ ROADWAY, PROFILE GRADE, & STAGE CONST. JT.

Location	Station	Offset	Theoretical Grade Elevations	Theoretical Grade Elevations Adjusted For Grinding
S. End of S. Appr. Slab	2078+91.64	0.00	660.16	660.18
A1	2079+01.64	0.00	660.16	660.18
A2	2079+11.64	0.00	660.16	660.18
N. End of S. Appr. Slab	2079+21.64	0.00	660.16	660.18

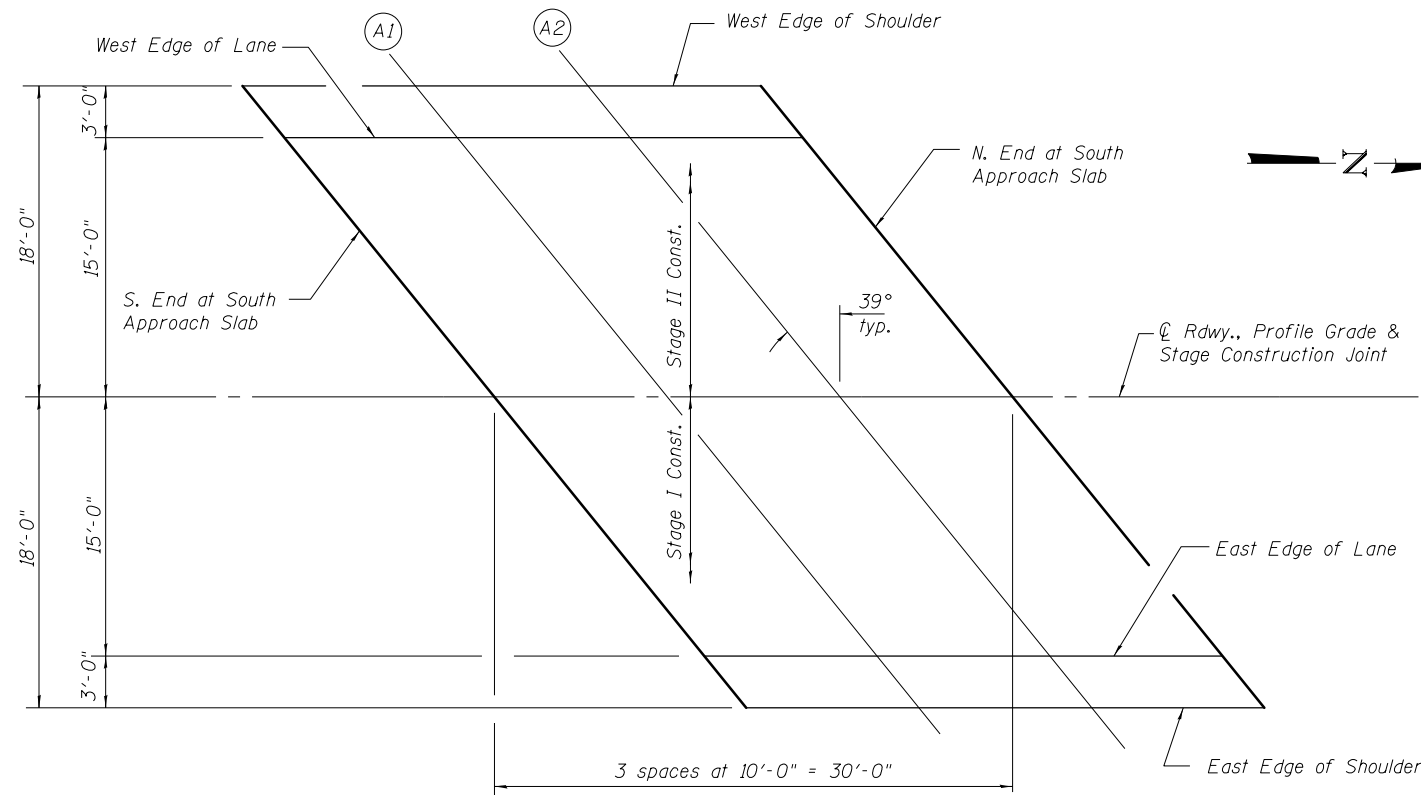

PLAN
South Approach

EAST EDGE OF LANE

Location	Station	Offset	Theoretical Grade Elevations	Theoretical Grade Elevations Adjusted For Grinding
S. End of S. Appr. Slab	2079+03.79	15.00	659.93	659.95
A1	2079+13.79	15.00	659.93	659.95
A2	2079+23.79	15.00	659.93	659.95
N. End of S. Appr. Slab	2079+33.79	15.00	659.93	659.95

EAST EDGE OF SHOULDER

Location	Station	Offset	Theoretical Grade Elevations	Theoretical Grade Elevations Adjusted For Grinding
S. End of S. Appr. Slab	2079+06.22	18.00	659.86	659.88
A1	2079+16.22	18.00	659.86	659.88
A2	2079+26.22	18.00	659.86	659.88
N. End of S. Appr. Slab	2079+36.22	18.00	659.86	659.88

HURST-ROSCHKE ENGINEERS, INC.
HILLSBORO, ILLINOIS 62049
(217)532-3959 FAX (217)532-3212
HR JOB # 190-1580

HR
HURST-ROSCHKE
ENGINEERS, INC.

E-AS1

7-1-10

FILE NAME =	USER NAME =	DESIGNED - JSP	REVISED -
		CHECKED - CJC	REVISED -
	PLOT SCALE =	DRAWN - UJ	REVISED -
	PLOT DATE =	CHECKED - RVB	REVISED -

STATE OF ILLINOIS
DEPARTMENT OF TRANSPORTATION

TOP OF SOUTH APPROACH SLAB ELEVATIONS
STRUCTURE NO. 010-0286

SHEET NO. 7 OF 19 SHEETS

F.A.P. RTE.	SECTION	COUNTY	TOTAL SHEETS	SHEET NO.
808	94BR-1	CHAMPAIGN	50	20
CONTRACT NO. 70582				

ILLINOIS FED. AID PROJECT