


# FOR INFORMATION ONLY

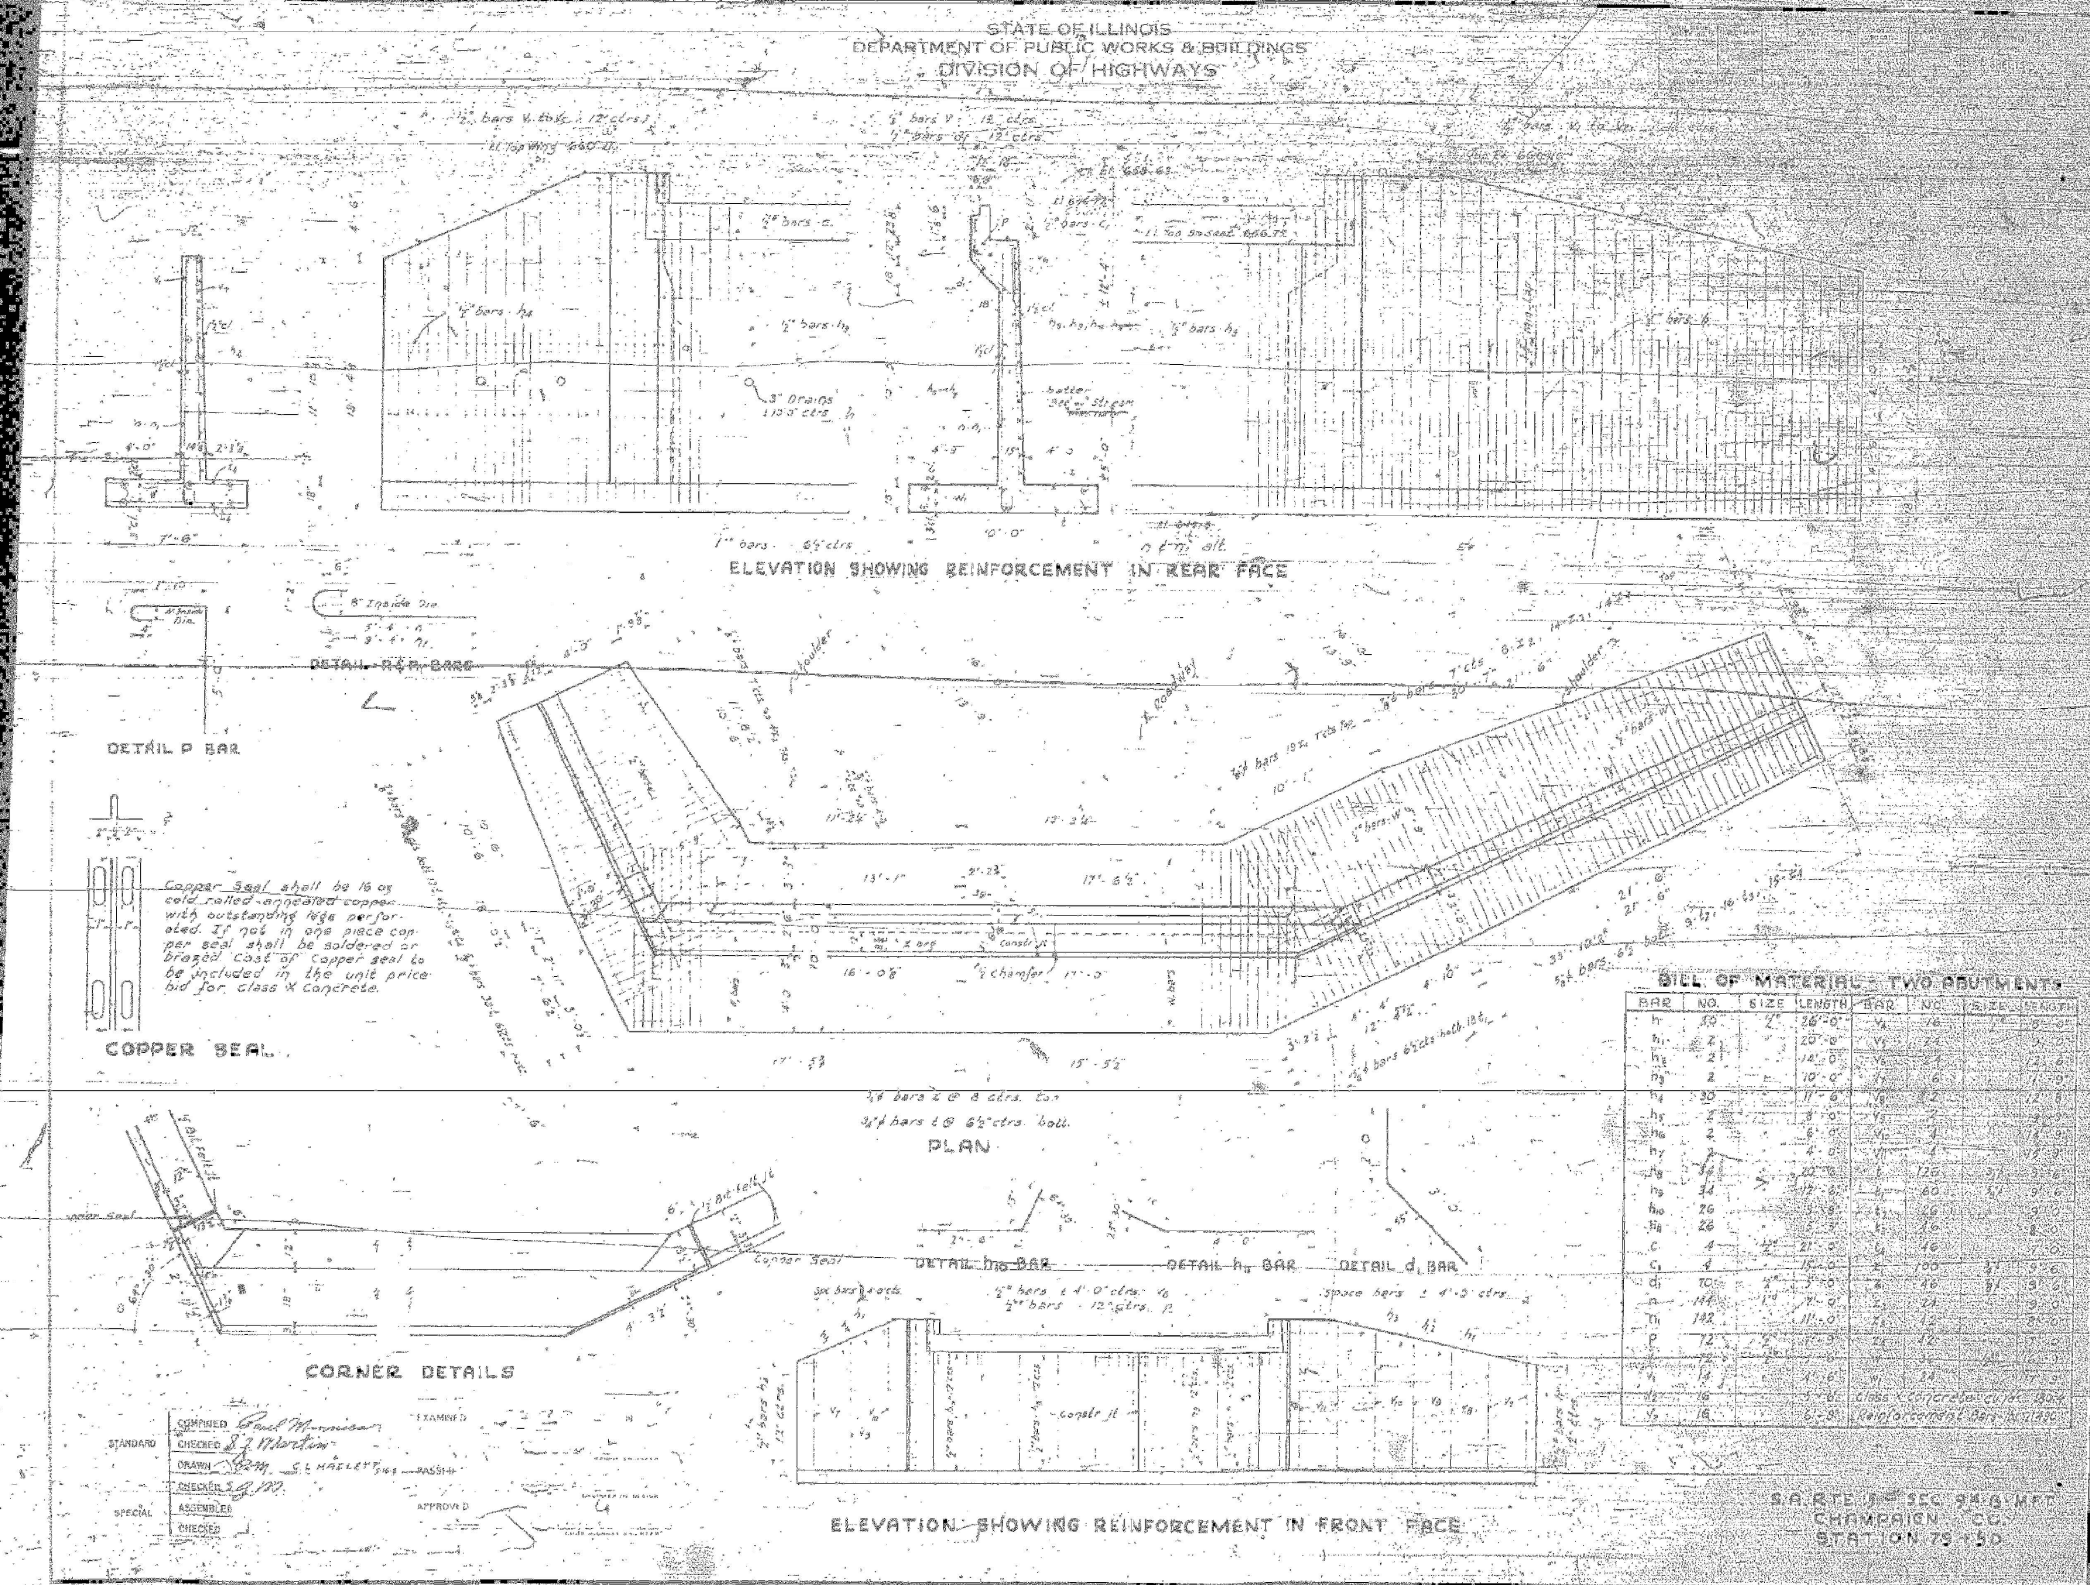

HURST-ROSCH ENGINEERS, INC.  
HILLSBORO, ILLINOIS 62049  
(217)532-3959 FAX (217)532-3212



FILE NAME =  
c:\pw\_work\p1dot\keysrb\0270790\057052-sh-detai1.GPE3.dgn

USER NAME = keysrb  
DESIGNED -  
DRAWN -  
PLOT SCALE = 48.0000' / in.  
PLOT DATE = 6/2/2011

CHECKED -  
CHECKED -  
CHECKED -  
DATE = 5-13-11

REVISED -  
REVISED -  
REVISED -  
REVISED -

STATE OF ILLINOIS  
DEPARTMENT OF TRANSPORTATION

EXISTING BRIDGE DETAILS  
SCALE: NONE SHEET NO. 3 OF 4 SHEETS STA. TO STA.

F.A.P. RTE.	SECTION	COUNTY	TOTAL SHEETS	SHEET NO.
808	94BR-1	CHAMPAIGN	50	43
FED. ROAD DIST. NO. 5 ILLINOIS FED. AID PROJECT			CONTRACT NO. 70582	