


DATE	
BY	
FINISHED SURVEY	
PLOTTED	
TEMPLATE	
AREAS	
CHECKED	
NO.	

DATE	
BY	
ORIGINAL SURVEY	
PLOTTED	
TEMPLATE	
AREAS	
CHECKED	
NO.	

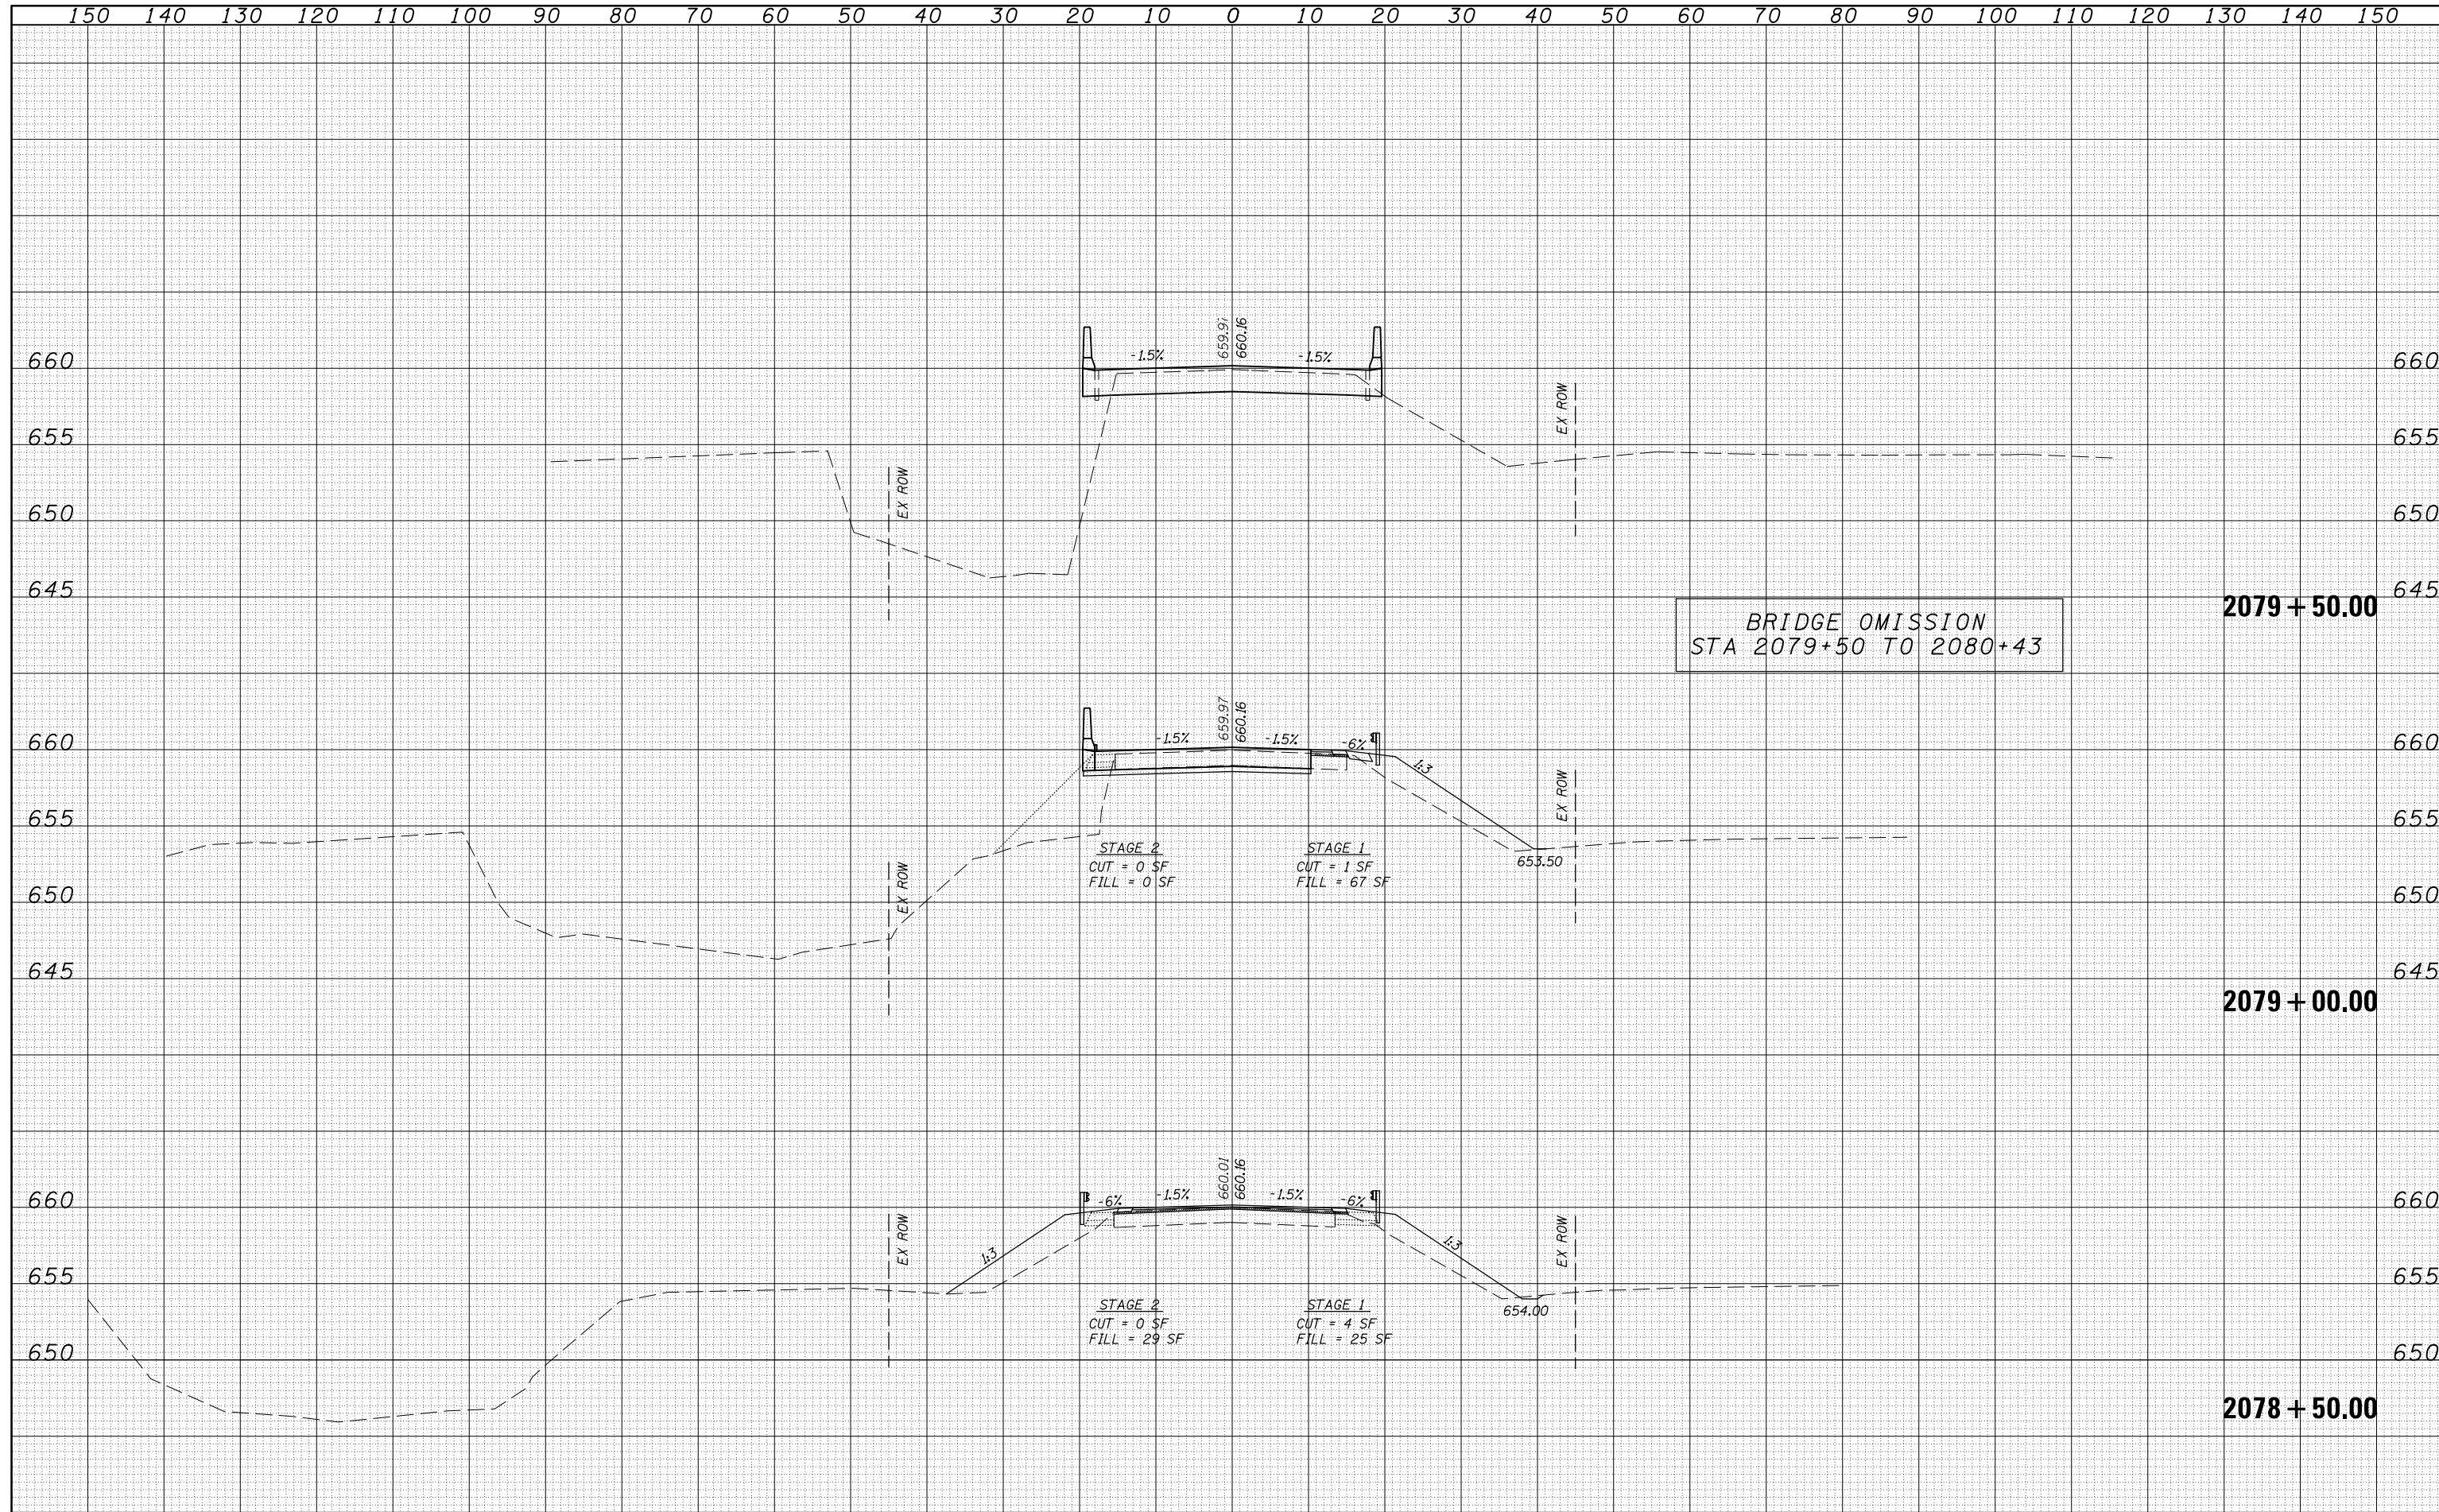

FILE NAME =	USER NAME = keysrb	DESIGNED - JJC	REVISED -	STATE OF ILLINOIS DEPARTMENT OF TRANSPORTATION	F.A.P. 808 (IL RTE 130) CROSS SECTIONS	F.A.P. RTE.	SECTION	COUNTY	TOTAL SHEETS	SHEET NO.
os:\pw\work\p\dot\keysrb\d0270790\0570582.xsec.dgn	DRAWN - UJ	REVISED -	808			94BR-1	CHAMPAIGN	50	47	
PLOT SCALE = 20.0000' / in.	CHECKED - MAR	REVISED -	CONTRACT NO. 70582							
PLOT DATE = 6/2/2011	DATE - 5-13-11	REVISED -	ILLINOIS FED. AID PROJECT							
SCALE:					SHEET NO. 3 OF 6 SHEETS	STA. 2078+50.00	2079+50.00			