

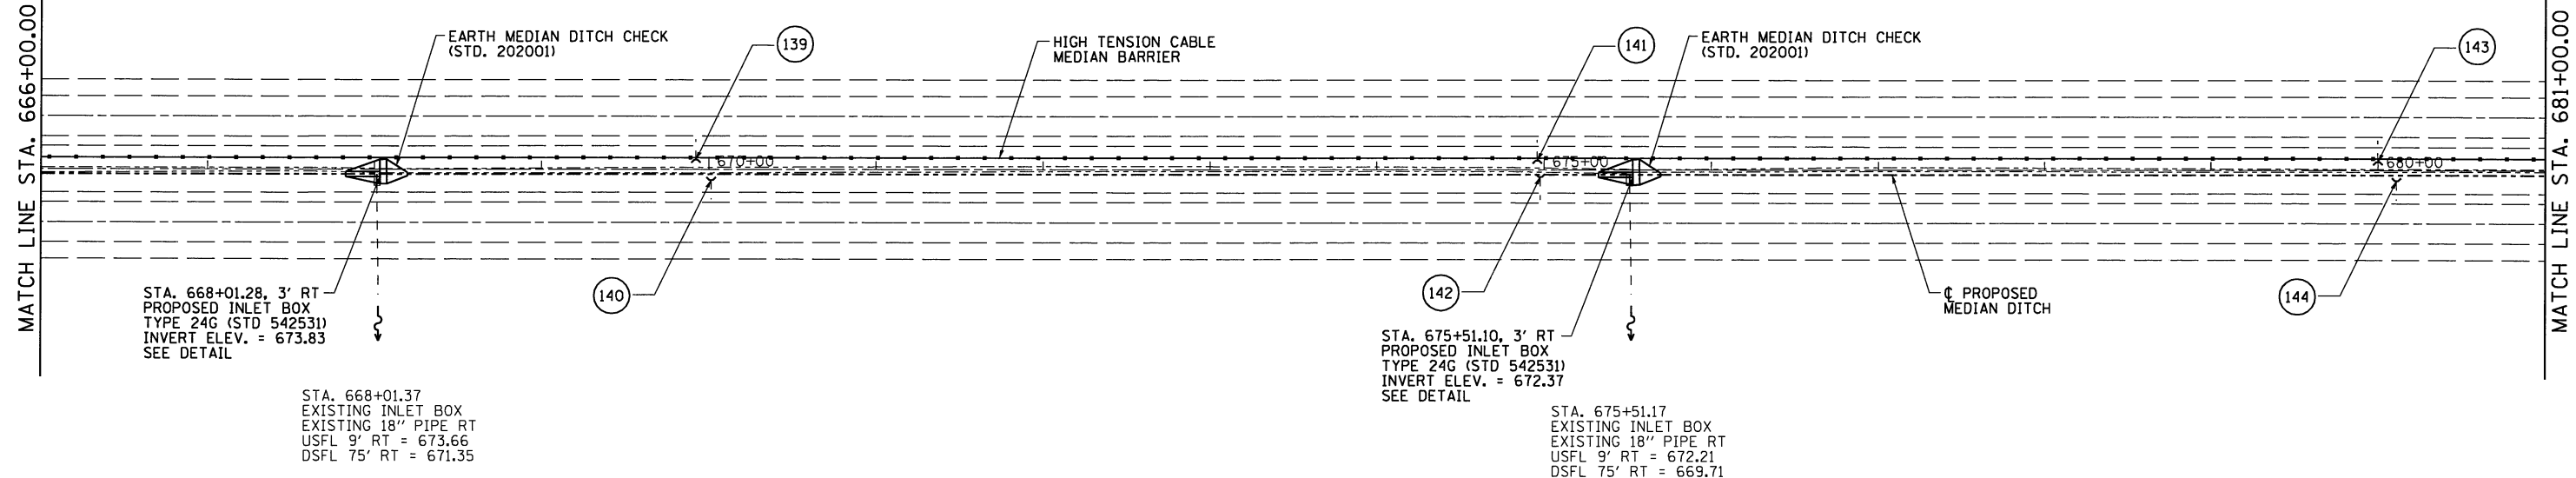


**MEDIAN INLET BOX REMOVAL**  
 STA. 668+01.37 1 EACH  
 (SEE SCHEDULE)

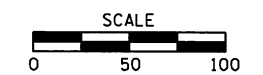

# INDICATES PIPE UNDERDRAINS, 4" (SPECIAL)  
 SEE SCHEDULE

**MEDIAN INLET BOX REMOVAL**  
 STA. 675+51.17 1 EACH  
 (SEE SCHEDULE)

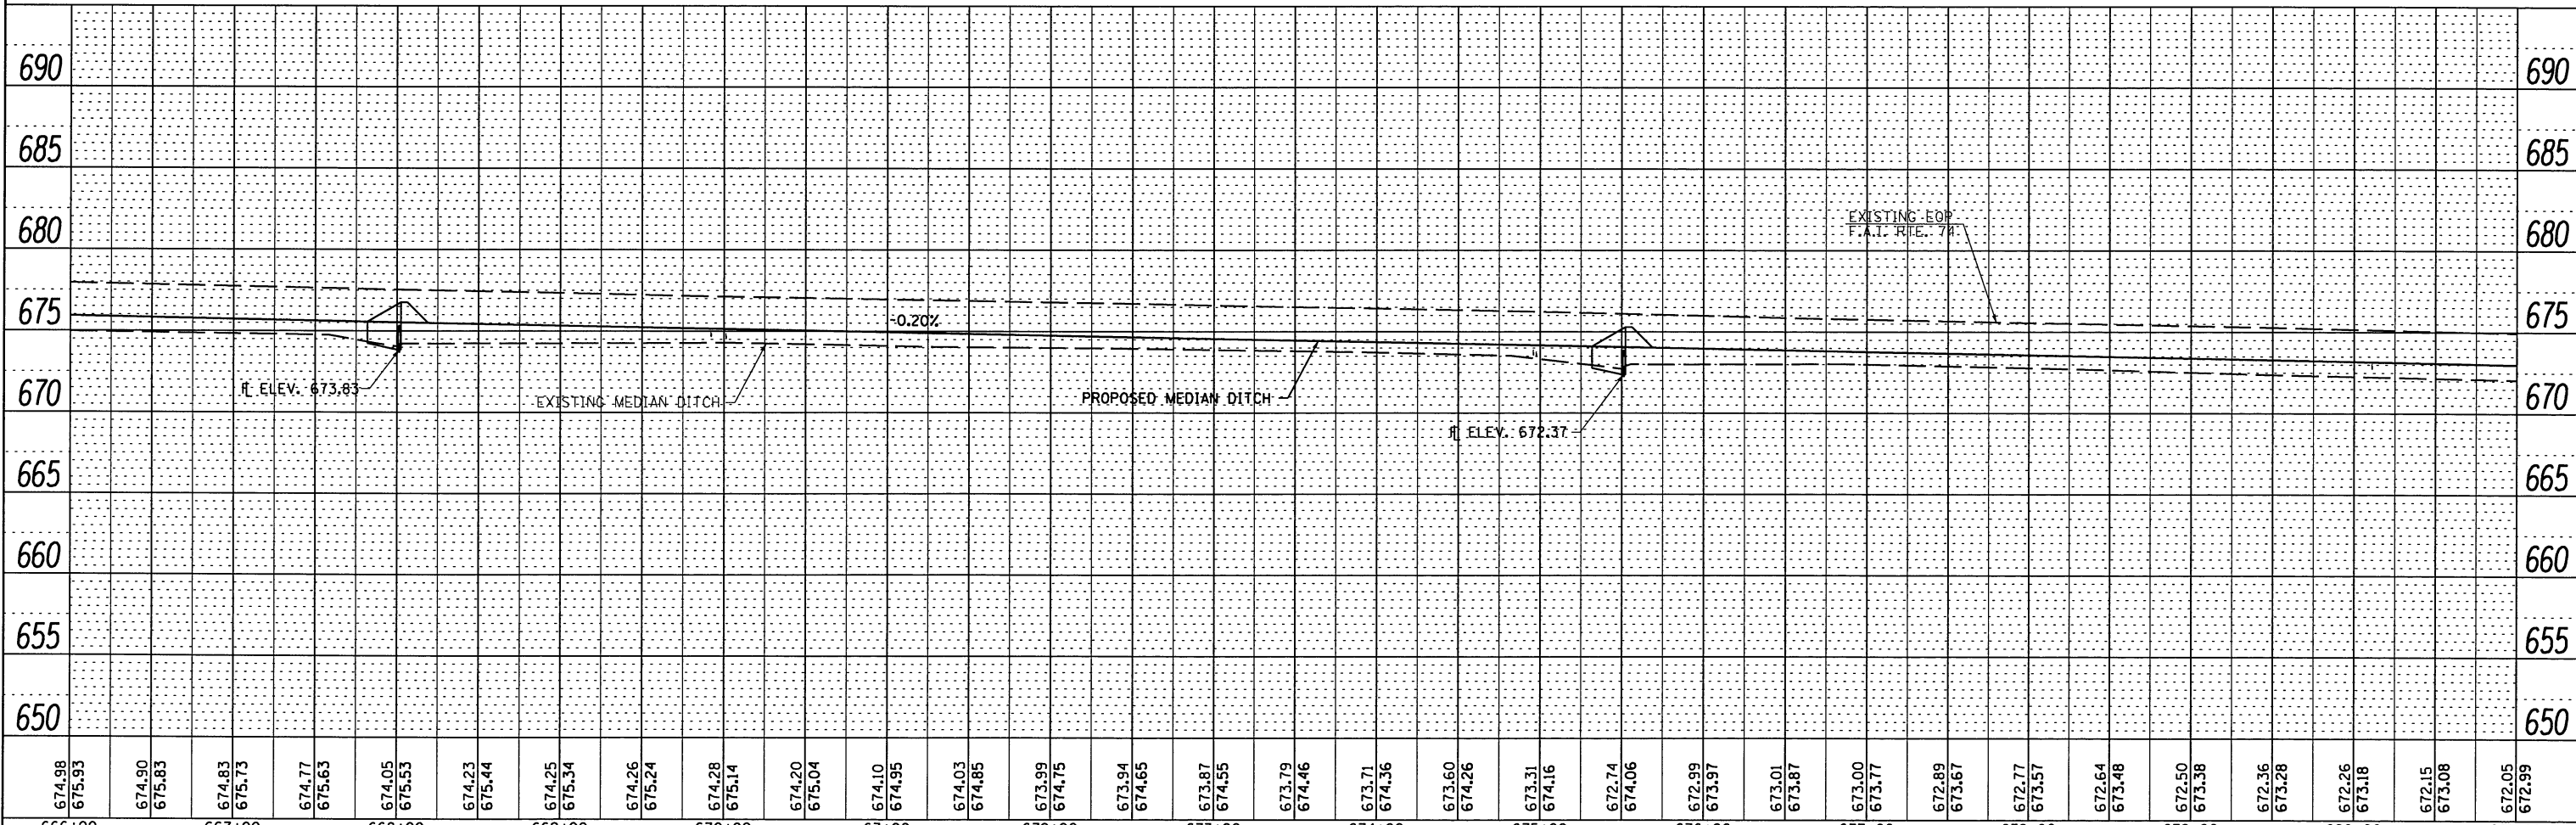

DATE	
BY	
REVISIONS	
NO.	
PLAN	
NO.	
NOTE BOOK	
RT. OF WAY CHECKED	
ALIGNMENT CHECKED	
POB FILE NAME	

DATE	
BY	
REVISIONS	
NO.	
PROFILE	
NO.	
NOTE BOOK	
RT. OF WAY CHECKED	
ALIGNMENT CHECKED	
STRUCTURE NOTATIONS CHECKED	

674.98	675.93	674.90	675.83	674.83	675.73	674.77	675.63	674.05	675.53	674.23	675.44	674.25	675.34	674.26	675.24	674.28	675.14	674.20	675.04	674.10	674.95	674.03	674.85	673.99	674.75	673.94	674.65	673.87	674.55	673.79	674.46	673.71	674.36	673.60	674.26	673.31	674.16	672.74	674.06	672.99	673.97	673.01	673.87	673.00	673.77	672.89	673.67	672.77	673.57	672.64	673.48	672.50	673.38	672.36	673.28	672.26	673.18	672.15	673.08	672.05	672.99
666+00	667+00	668+00	669+00	670+00	67+00	672+00	673+00	674+00	675+00	676+00	677+00	678+00	679+00	680+00	681+00	
FILE NAME =	USER NAME = #USER*	DESIGNED -	REVISED -	STATE OF ILLINOIS DEPARTMENT OF TRANSPORTATION																PLAN & PROFILE F.A.I. 74		F.A.I. RITE, 74	SECTION HSIP FY2012-1	COUNTY CHAMPAIGN	TOTAL SHEETS 160	SHEET NO. 25																																			
#FILE#	PLOT SCALE = #SCALE*	CHECKED -	REVISED -																	SCALE:	SHEET NO. 17 OF 23 SHEETS	STA. 666+00 TO STA. 681+00	CONTRACT NO. 70956 ILLINOIS FED. AID PROJECT																																						