


DATE	
BY	
FINAL SURVEY	
REVISED	
NOTE BOOK	
NO.	
AREAS CHECKED	

DATE	
BY	
ORIGINAL SURVEY	
REVISED	
NOTE BOOK	
NO.	
AREAS CHECKED	

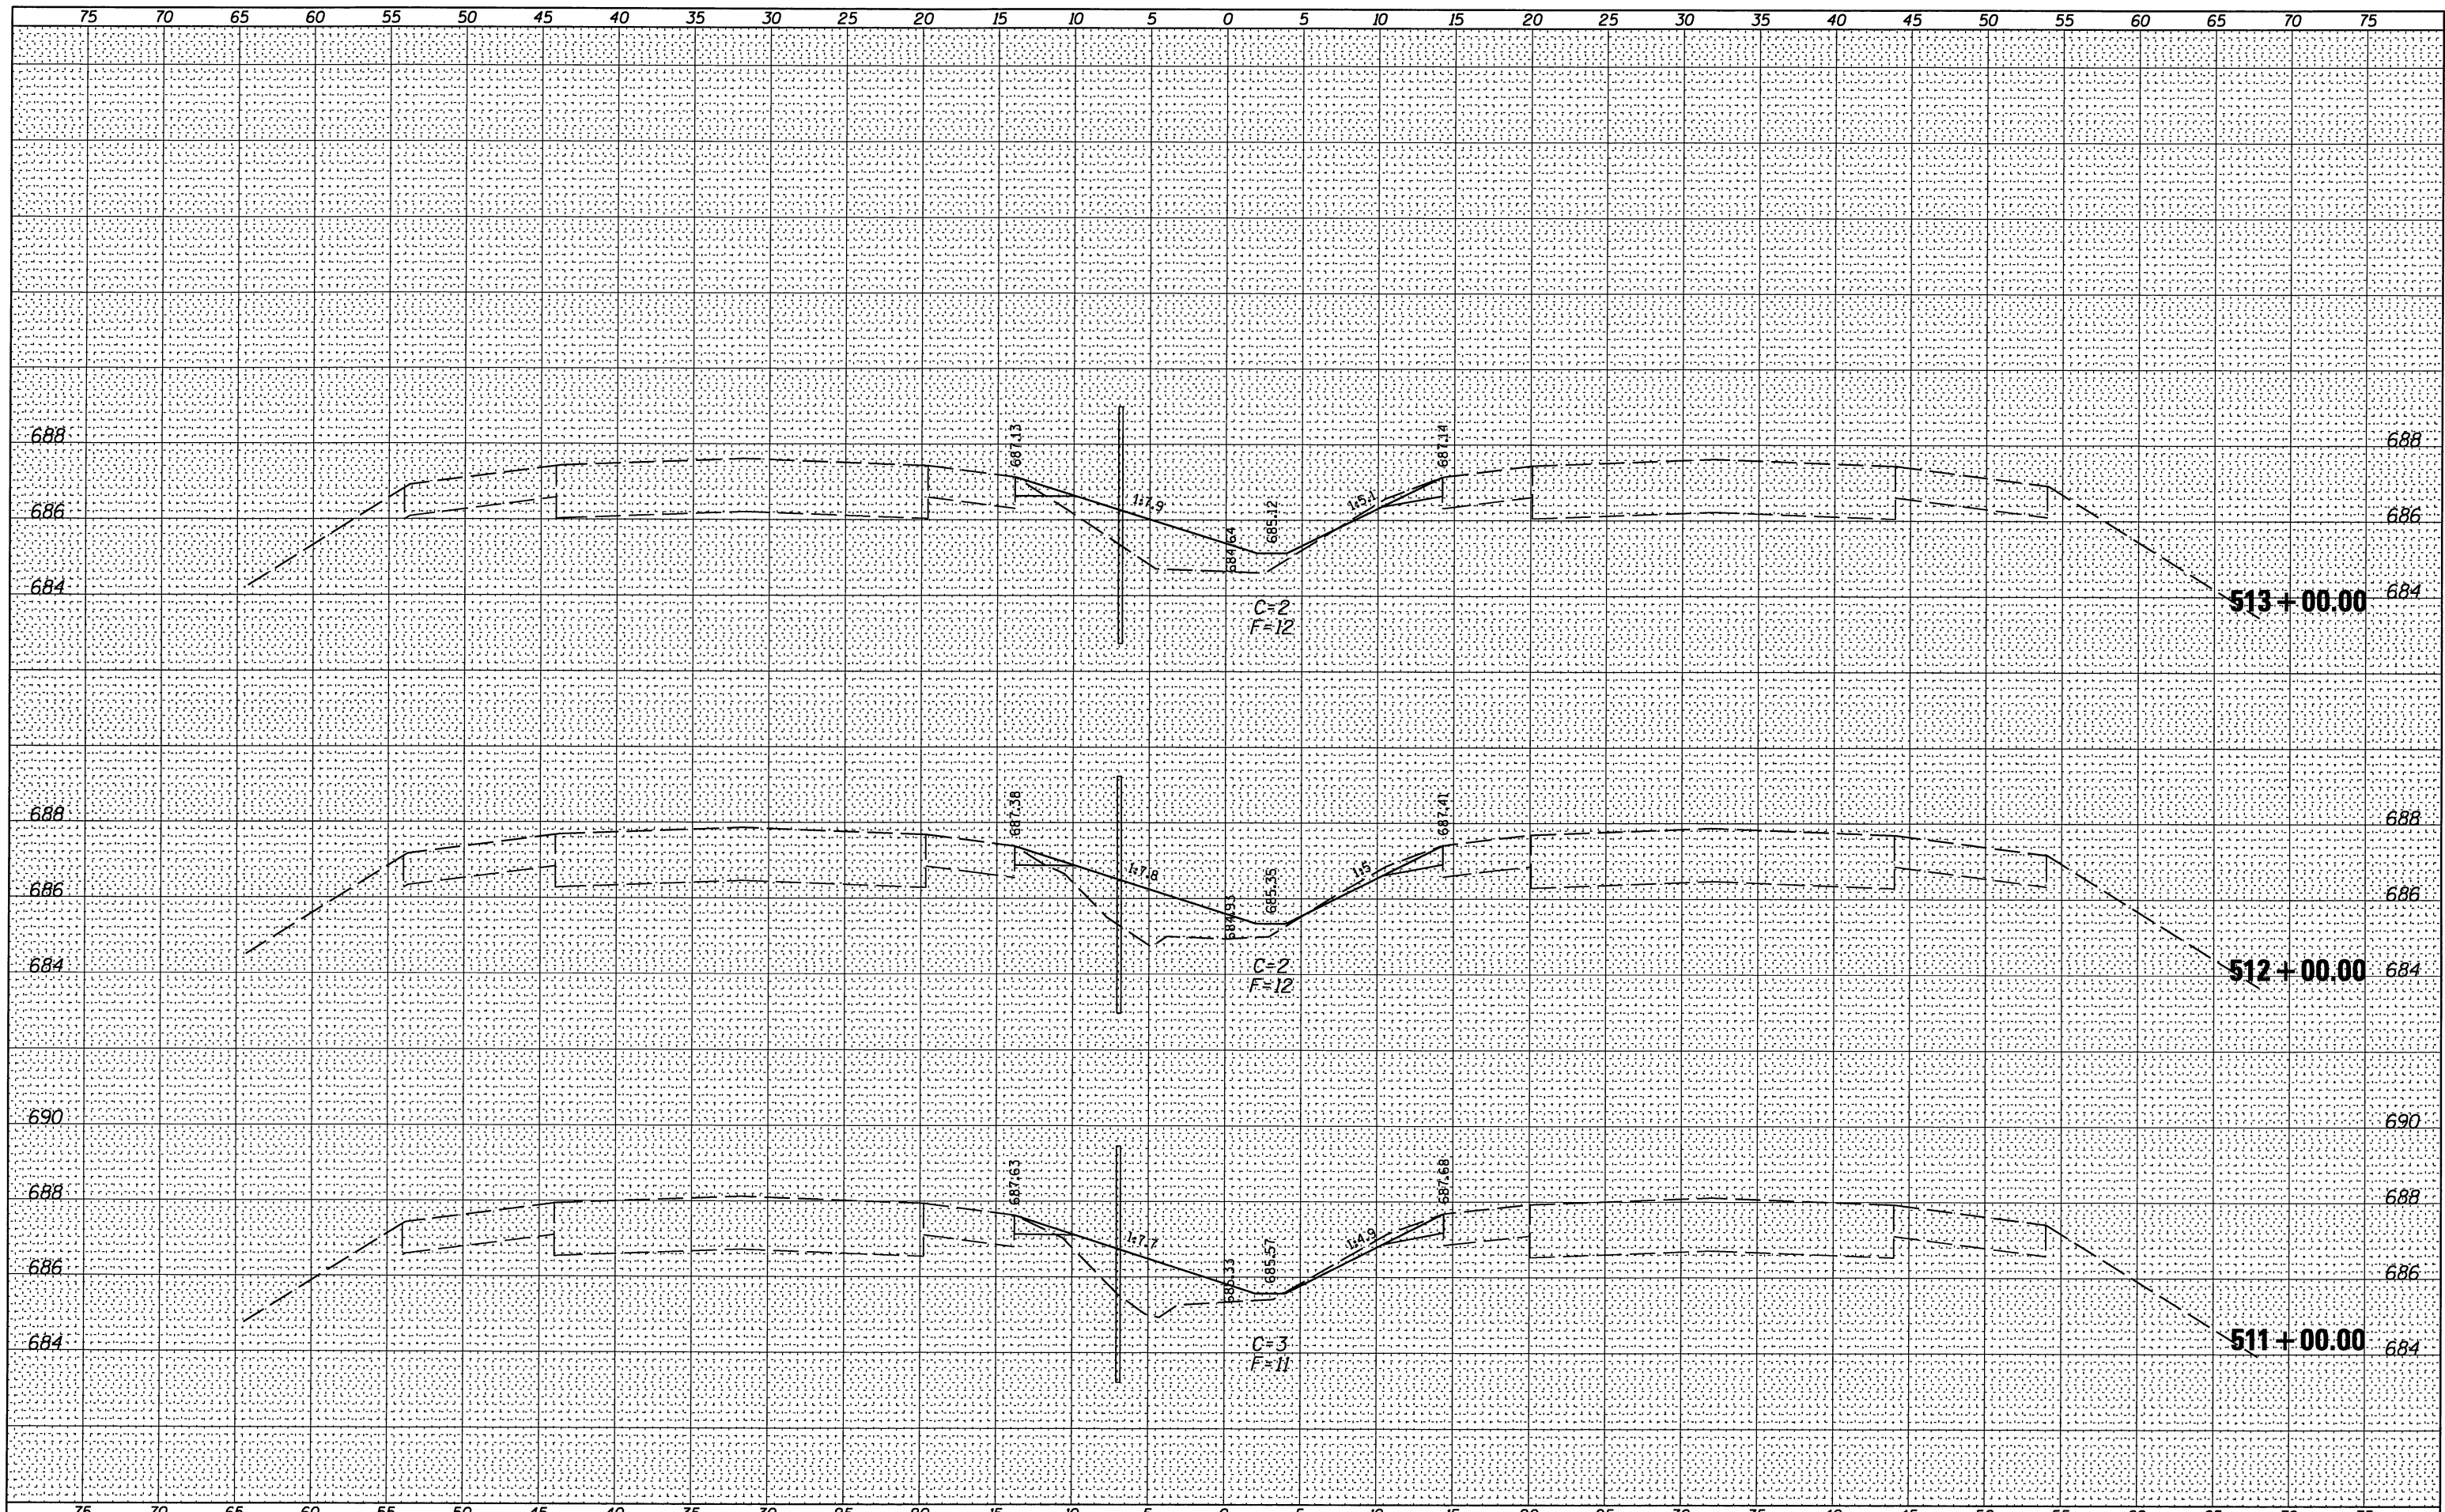

FILE NAME -	USER NAME = #USER#	DESIGNED -	REVISED -	STATE OF ILLINOIS DEPARTMENT OF TRANSPORTATION	FAI 74 CROSS SECTIONS				F.A.I. RTE.	SECTION	COUNTY	TOTAL SHEETS	SHEET NO.
FILE#		DRAWN -	REVISED -						74	HSIP FY2012-1	CHAMPAIGN	160	73
		CHECKED -	REVISED -		SCALE:	SHEET NO. 31 OF 118 SHEETS	STA. 511+00.00 TO STA. 513+00.00	CONTRACT NO. 70956					
		DATE -	REVISED -		ILLINOIS FED. AID PROJECT								