


DATE	
BY	
FINAL SURVEY	
NOTED SURVEY	
NOTE BOOK	
NO.	
TEMPLATES	
AREAS CHECKED	

DATE	
BY	
ORIGINAL SURVEY	
NOTED SURVEY	
NOTE BOOK	
NO.	
TEMPLATES	
AREAS CHECKED	

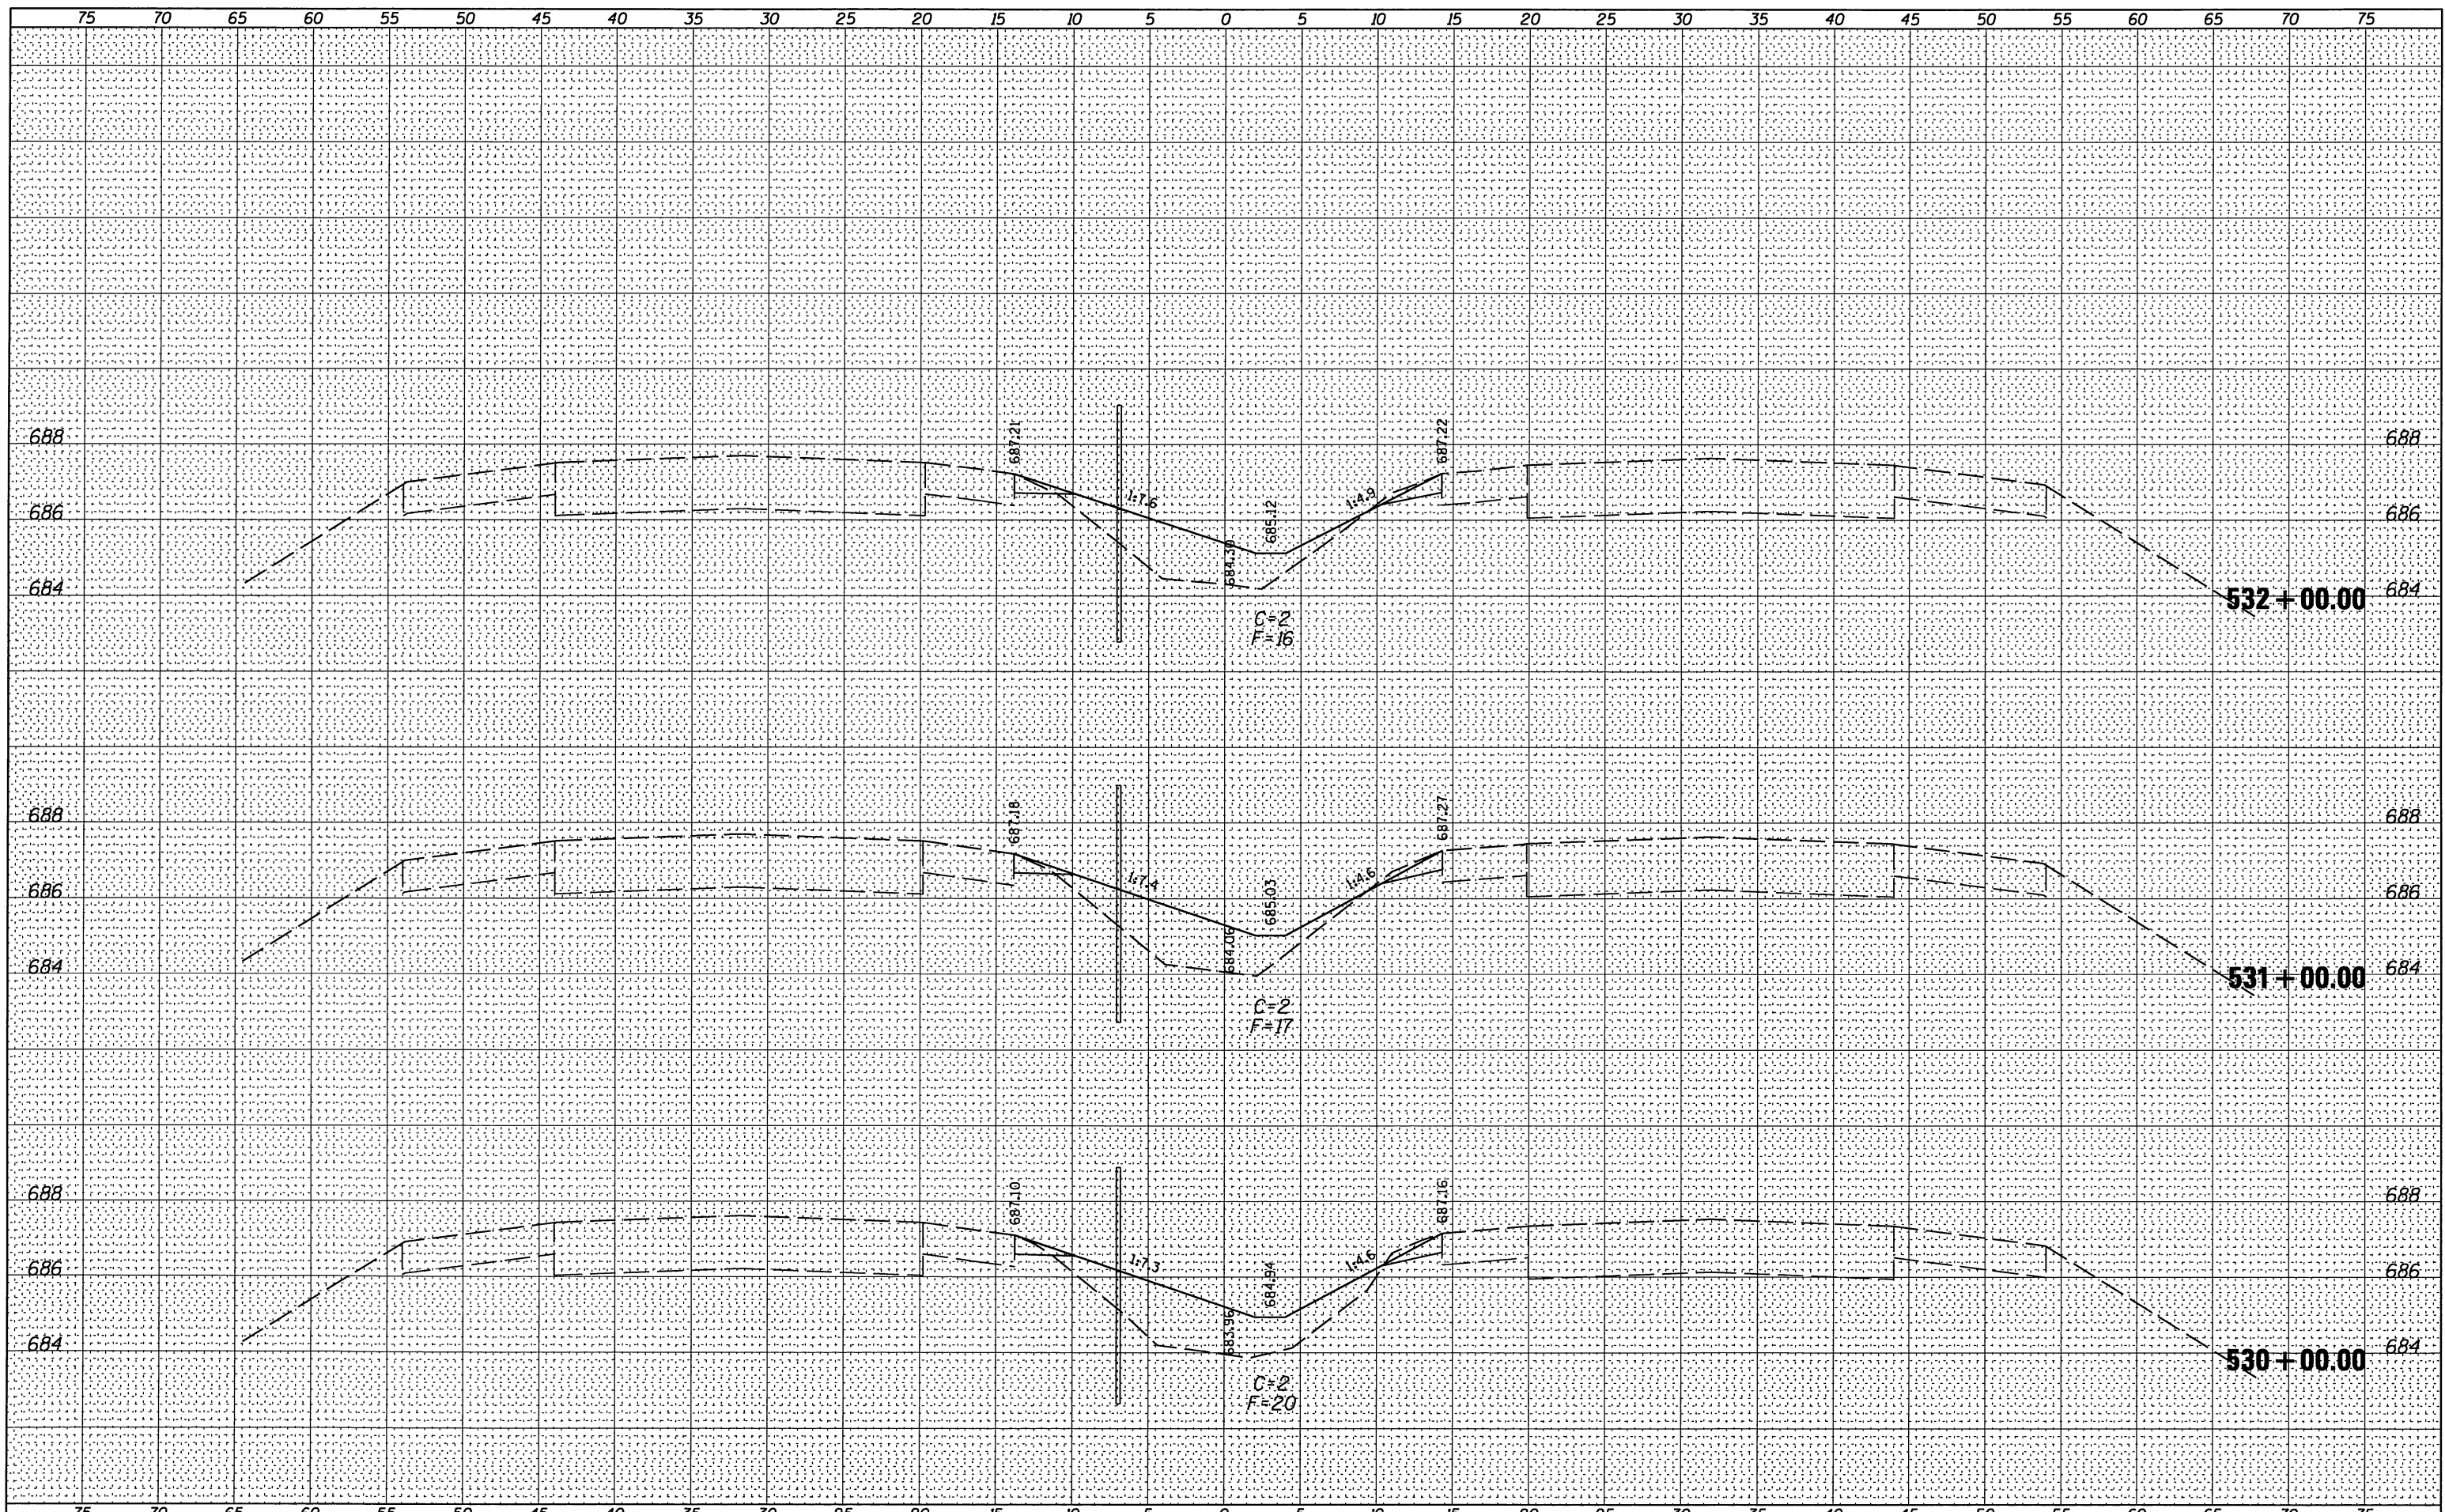

FILE NAME =	USER NAME = #USER#	DESIGNED -	REVISED -	STATE OF ILLINOIS DEPARTMENT OF TRANSPORTATION	FAI 74 CROSS SECTIONS			F.A. I. RTE.	SECTION	COUNTY	TOTAL SHEETS	SHEET NO.
#FILE#		DRAWN -	REVISED -		74	HSIP FY2012-1	CHAMPAIGN	160	79			
		CHECKED -	REVISED -		CONTRACT NO. 70956							
		DATE -	REVISED -		SCALE:	SHEET NO. 37 OF 118 SHEETS	STA. 530+00.00 TO STA. 532+00.00	[ILLINOIS] FED. AID PROJECT				