


FINAL SURVEY	DATE
PLOTTED	
NOTE BOOK	
AREAS CHECKED	
NO.	

ORIGINAL SURVEY	DATE
PLOTTED	
NOTE BOOK	
AREAS CHECKED	
NO.	

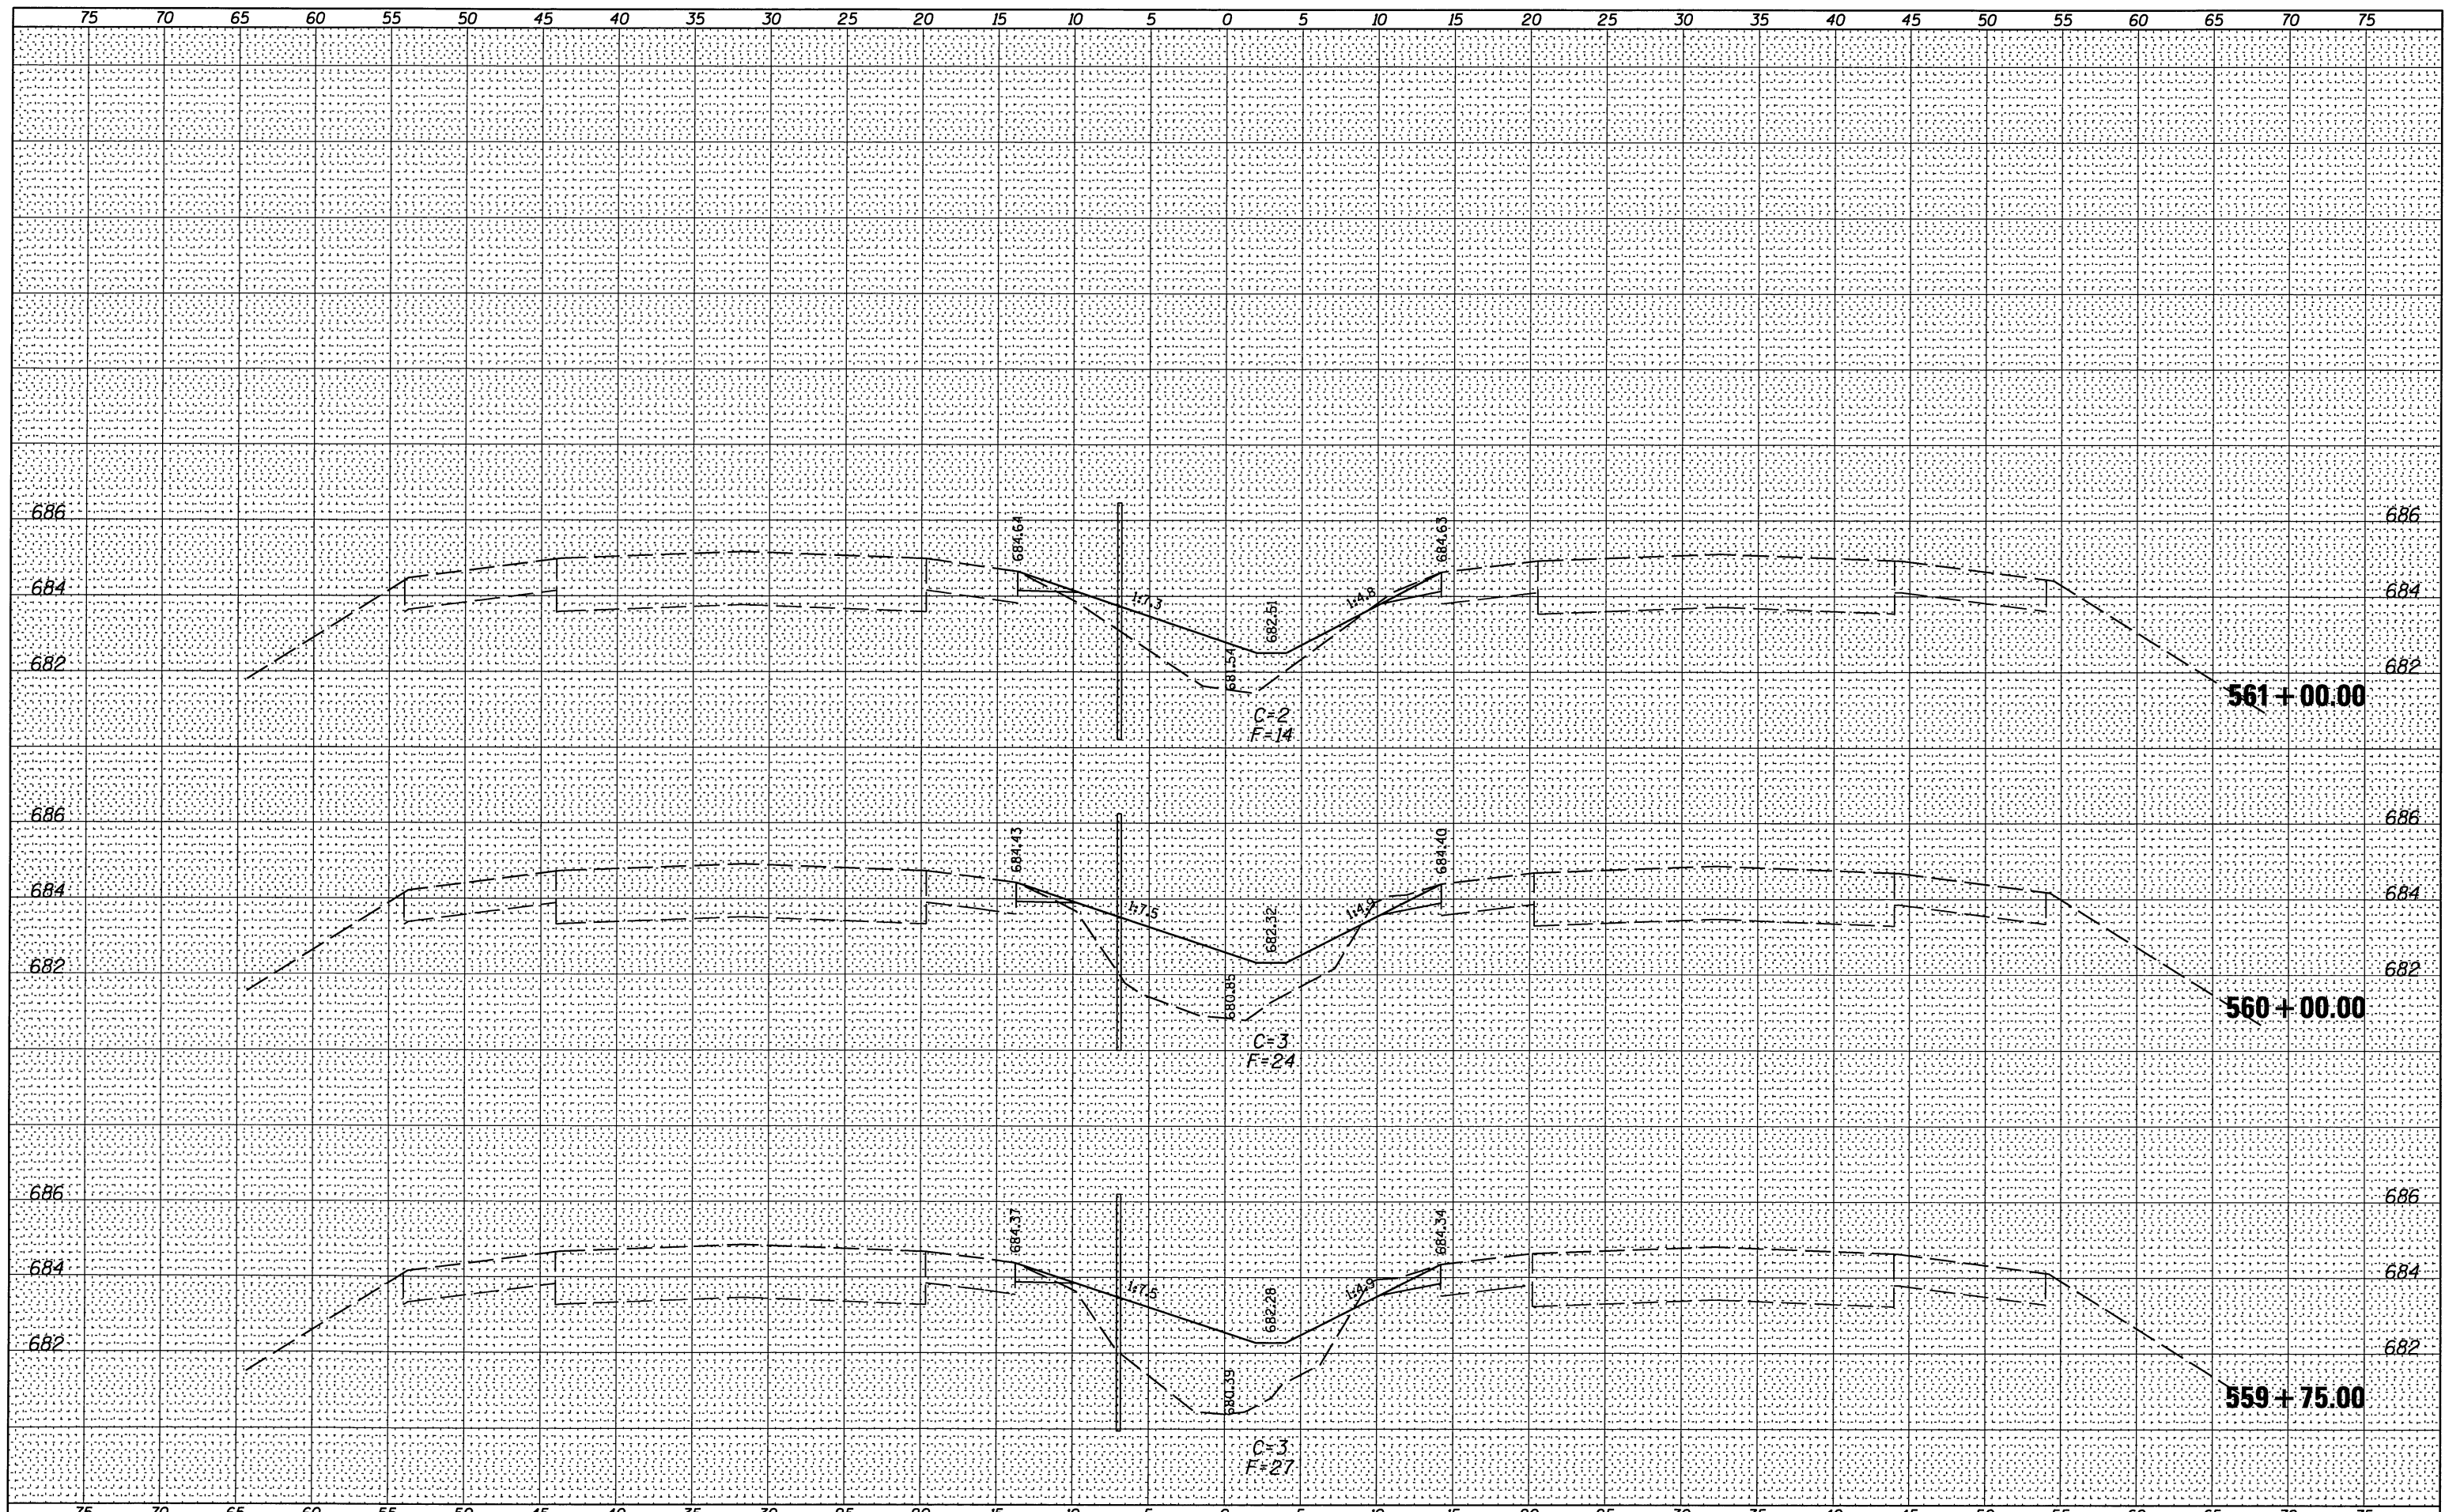

FILE NAME =	USER NAME = #USER#	DESIGNED -	REVISED -	STATE OF ILLINOIS DEPARTMENT OF TRANSPORTATION	FAI 74 CROSS SECTIONS				F.A.I. RTE.	SECTION	COUNTY	TOTAL SHEETS	SHEET NO.	
#FILE#		DRAWN -	REVISED -						74	HSIP FY2012-1	CHAMPAIGN	160	90	
		CHECKED -	REVISED -		SCALE:				SHEET NO. 48 OF 118 SHEETS		STA. 559+75.00 TO STA. 561+00.00		CONTRACT NO. 70956	
		DATE -	REVISED -		ILLINOIS FED. AID PROJECT									