


DATE _____
 BY _____
 SURVEYED _____
 PLOTTED _____
 ORIGINAL SURVEY _____
 NOTE BOOK _____
 NO. _____

DATE _____
 BY _____
 SURVEYED _____
 PLOTTED _____
 ORIGINAL SURVEY _____
 NOTE BOOK _____
 NO. _____

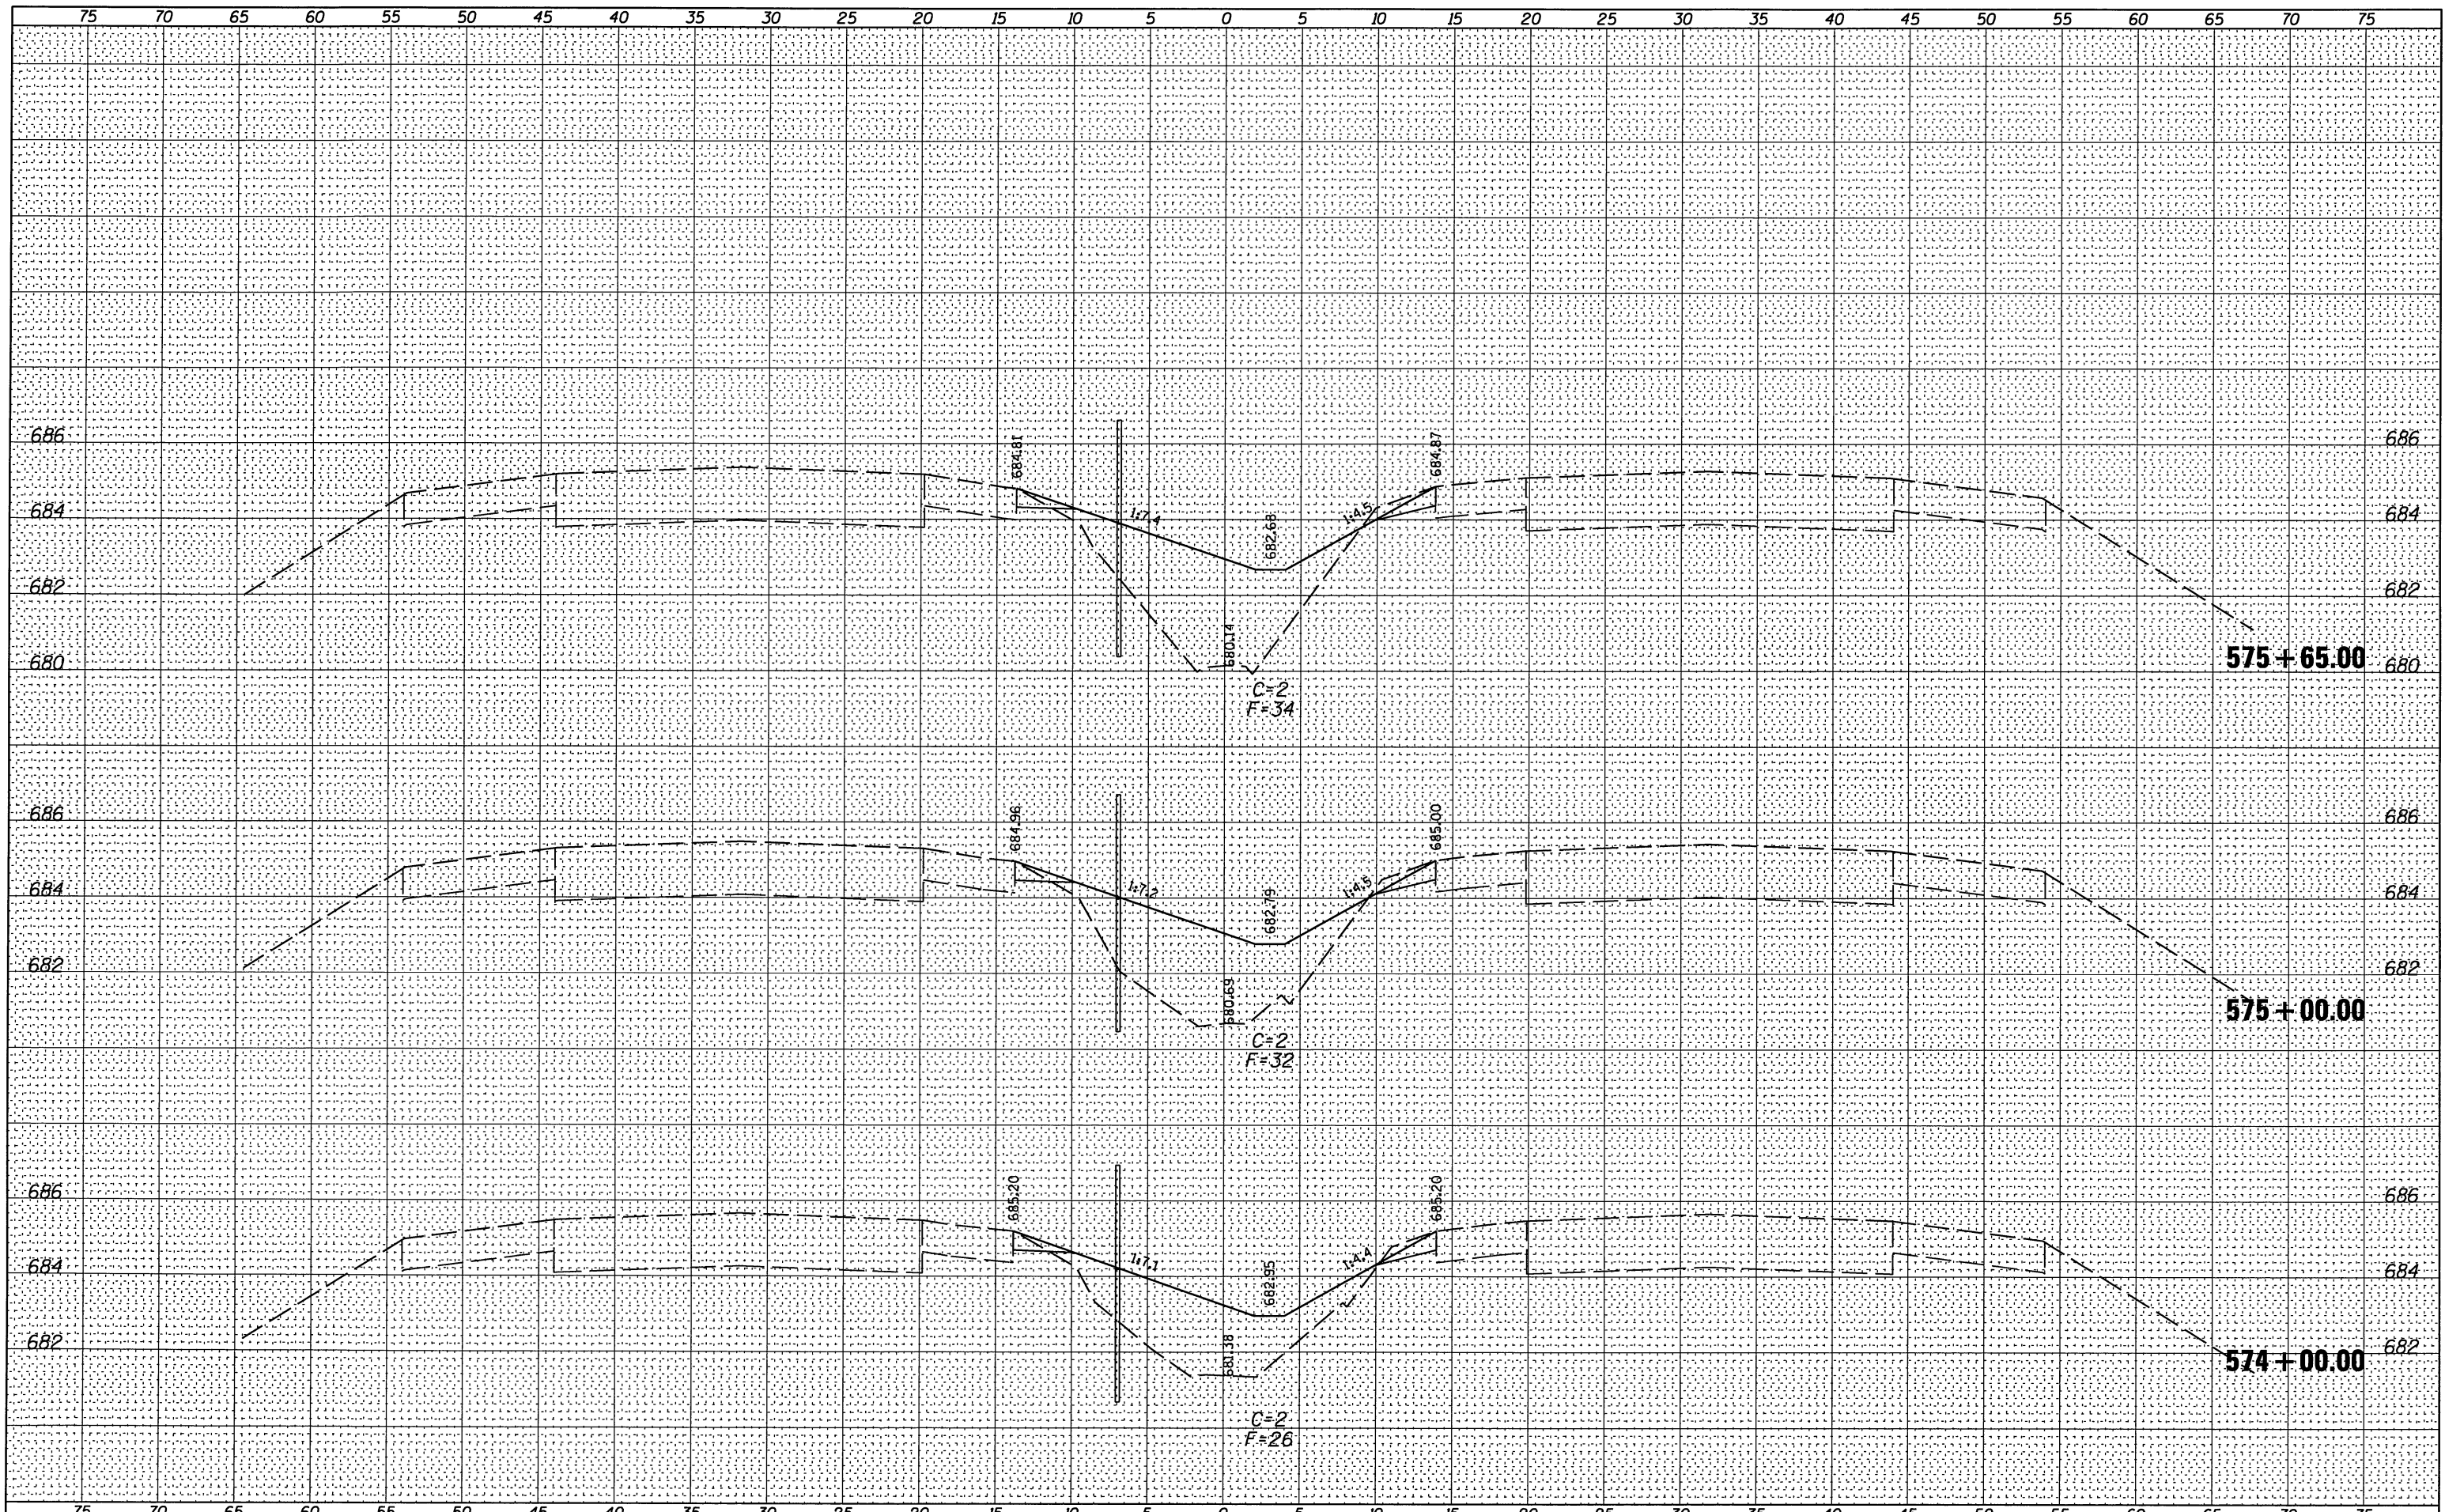

FILE NAME =	USER NAME = #USER*	DESIGNED -	REVISED -	STATE OF ILLINOIS DEPARTMENT OF TRANSPORTATION	FAI 74 CROSS SECTIONS		F.A.I. RTE. 74	SECTION HSIP FY2012-1	COUNTY CHAMPAIGN	TOTAL SHEETS 160	SHEET NO. 95
*FILE#		DRAWN -	REVISED -		SCALE:	SHEET NO. 53 OF 118 SHEETS	STA. 574+00.00 TO STA. 575+65.00	CONTRACT NO. 70956		[ILLINOIS] FED. AID PROJECT	
		CHECKED -	REVISED -								
		DATE - #DATE*	REVISED -								