


|               |      |
|---------------|------|
| BY            | DATE |
| SURVEYED      |      |
| PLOTTED       |      |
| TEMPLATE      |      |
| AREAS CHECKED |      |
| NO.           |      |

|               |      |
|---------------|------|
| BY            | DATE |
| SURVEYED      |      |
| PLOTTED       |      |
| TEMPLATE      |      |
| AREAS CHECKED |      |
| NO.           |      |

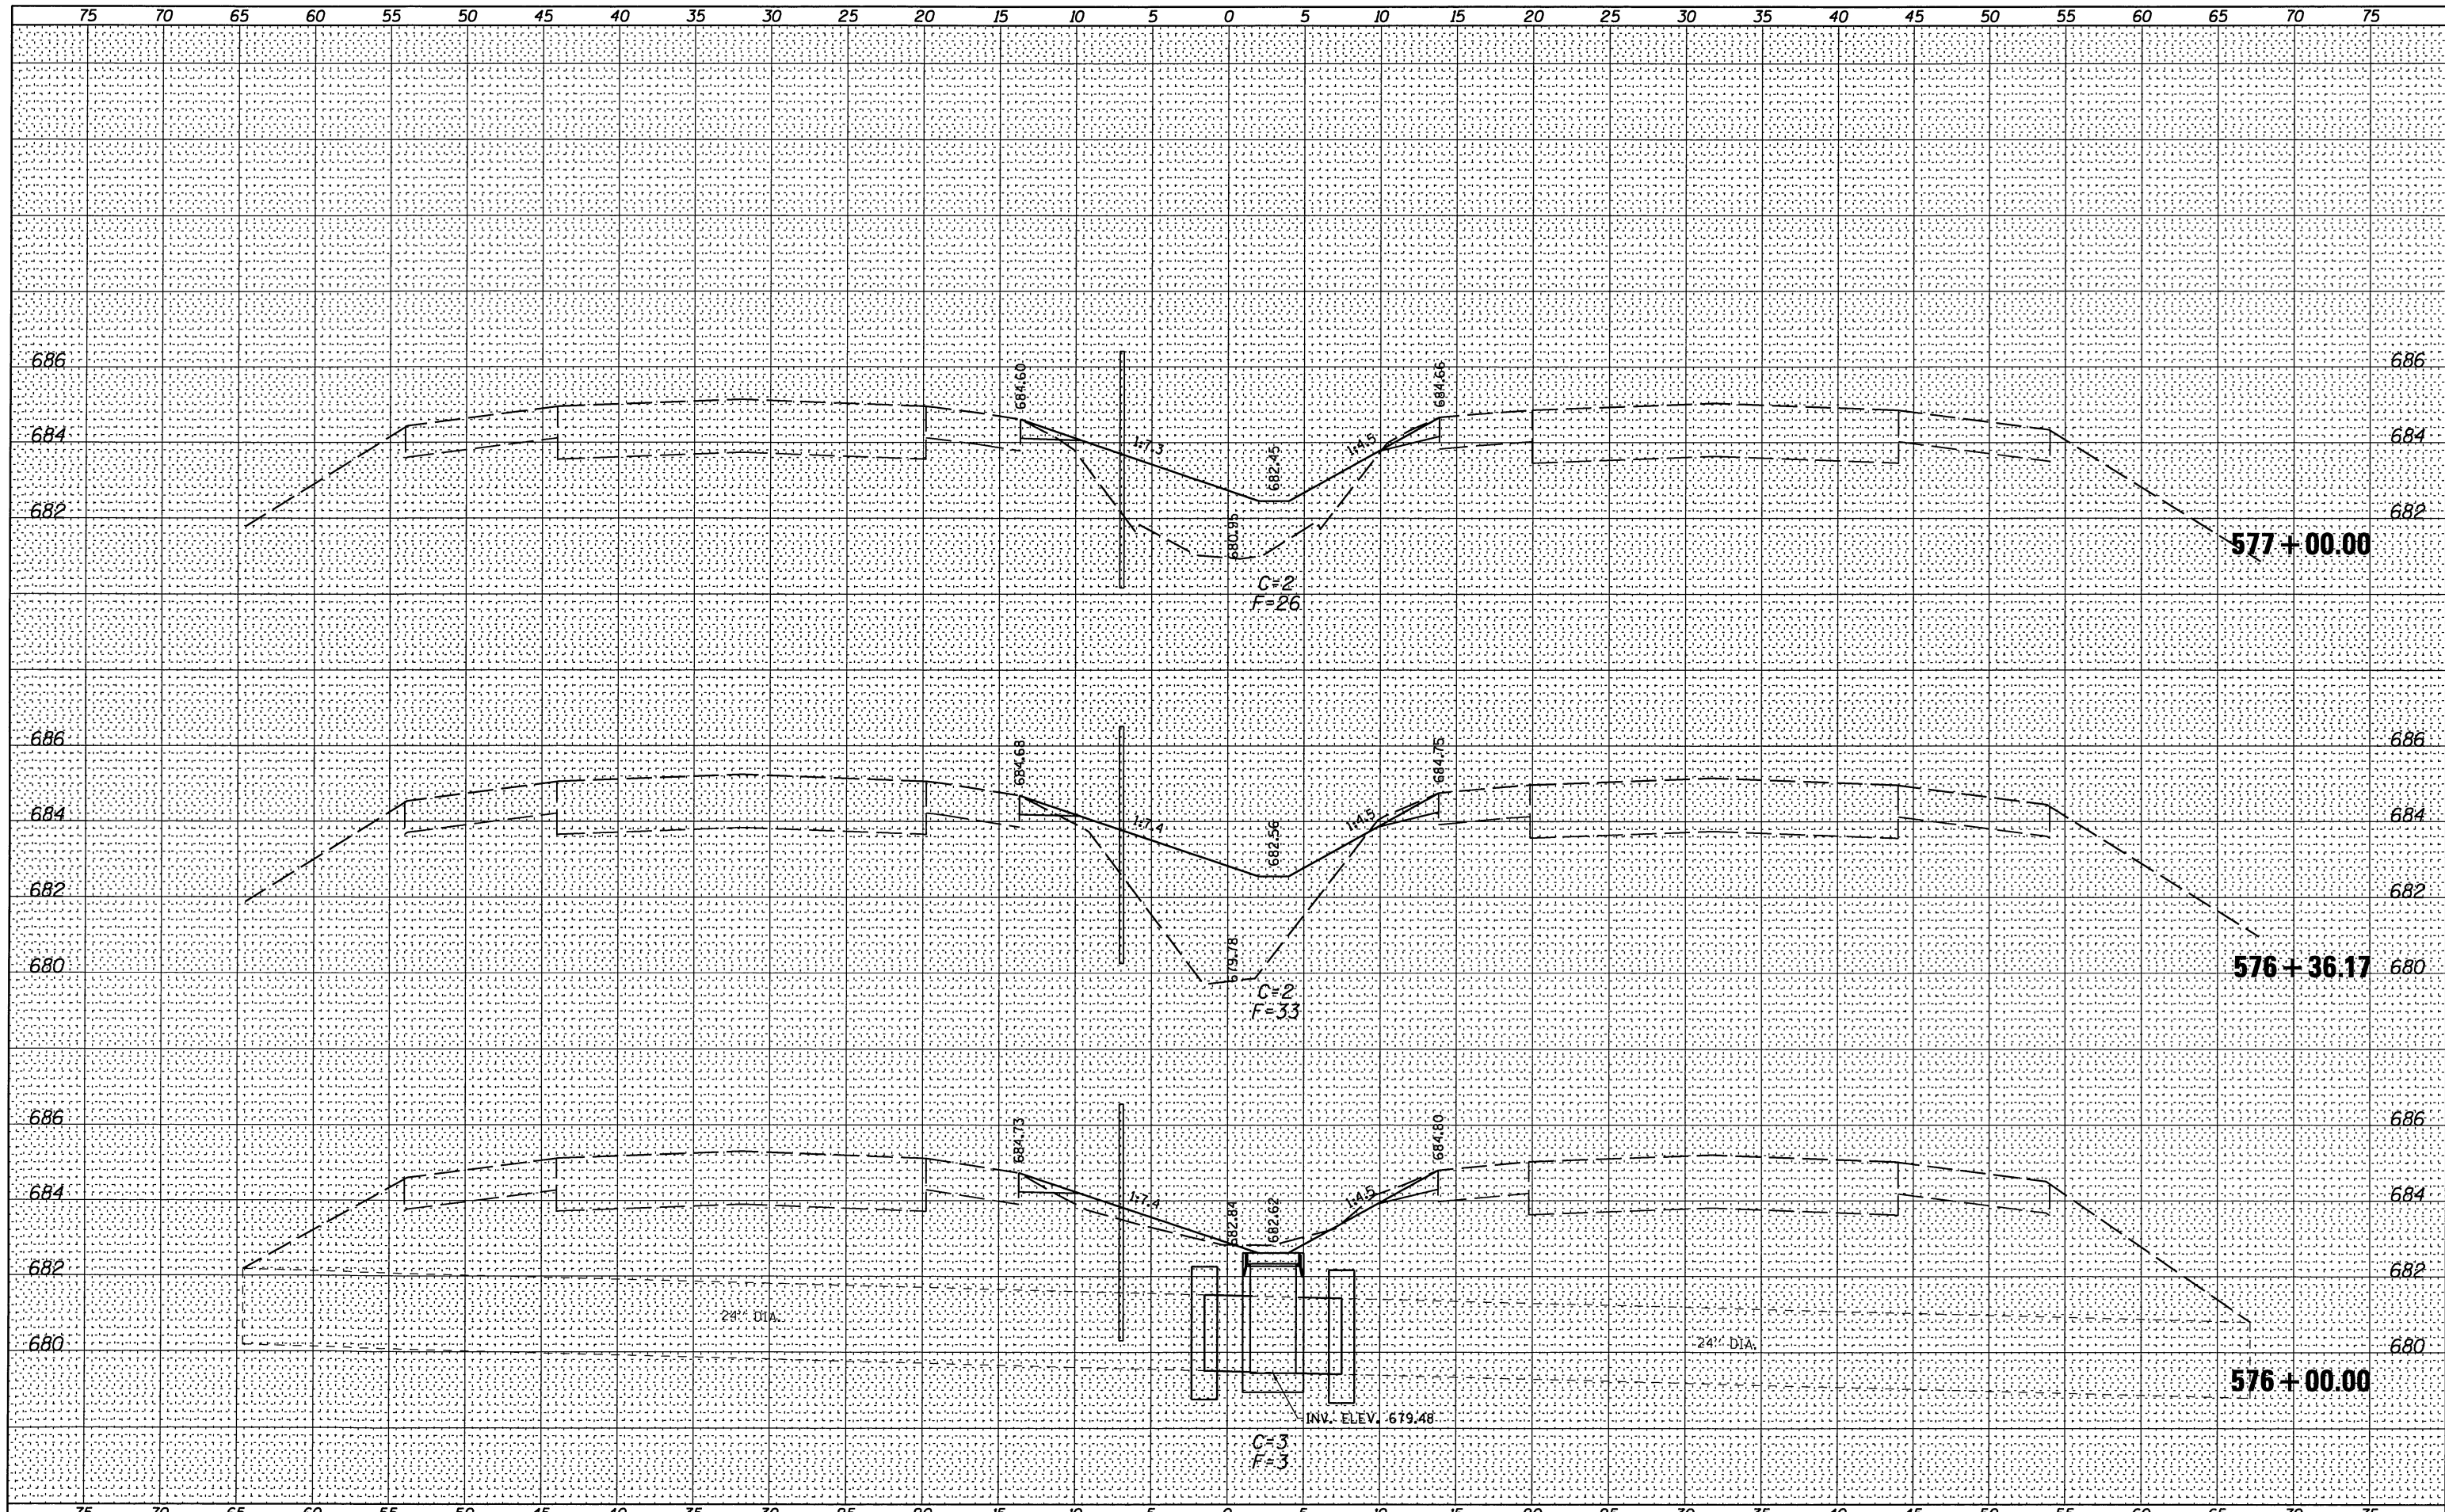

FILE NAME =  
#FILE#

USER NAME = #USER#  
DESIGNED -  
DRAWN -  
PLOT SCALE = #SCALE#  
PLOT DATE = #DATE#

REVISED -  
REVISED -  
REVISED -  
REVISED -

**STATE OF ILLINOIS  
DEPARTMENT OF TRANSPORTATION**

**FAI 74 CROSS SECTIONS**

SCALE: SHEET NO. 54 OF 118 SHEETS STA. 576+00.00 TO STA. 577+00.00

| F.A.I. RTE. | SECTION       | COUNTY    | TOTAL SHEETS       | SHEET NO. |
|-------------|---------------|-----------|--------------------|-----------|
| 74          | HSIP FY2012-1 | CHAMPAIGN | 160                | 96        |
|             |               |           | CONTRACT NO. 70956 |           |

ILLINOIS FED. AID PROJECT