


DATE _____
 BY _____
 SURVEYED _____
 PLOTTED _____
 TEMPLATE _____
 NOTE BOOK _____
 AREAS CHECKED _____
 NO. _____

DATE _____
 BY _____
 ORIGINAL SURVEY _____
 PLOTTED _____
 TEMPLATE _____
 NOTE BOOK _____
 AREAS CHECKED _____
 NO. _____

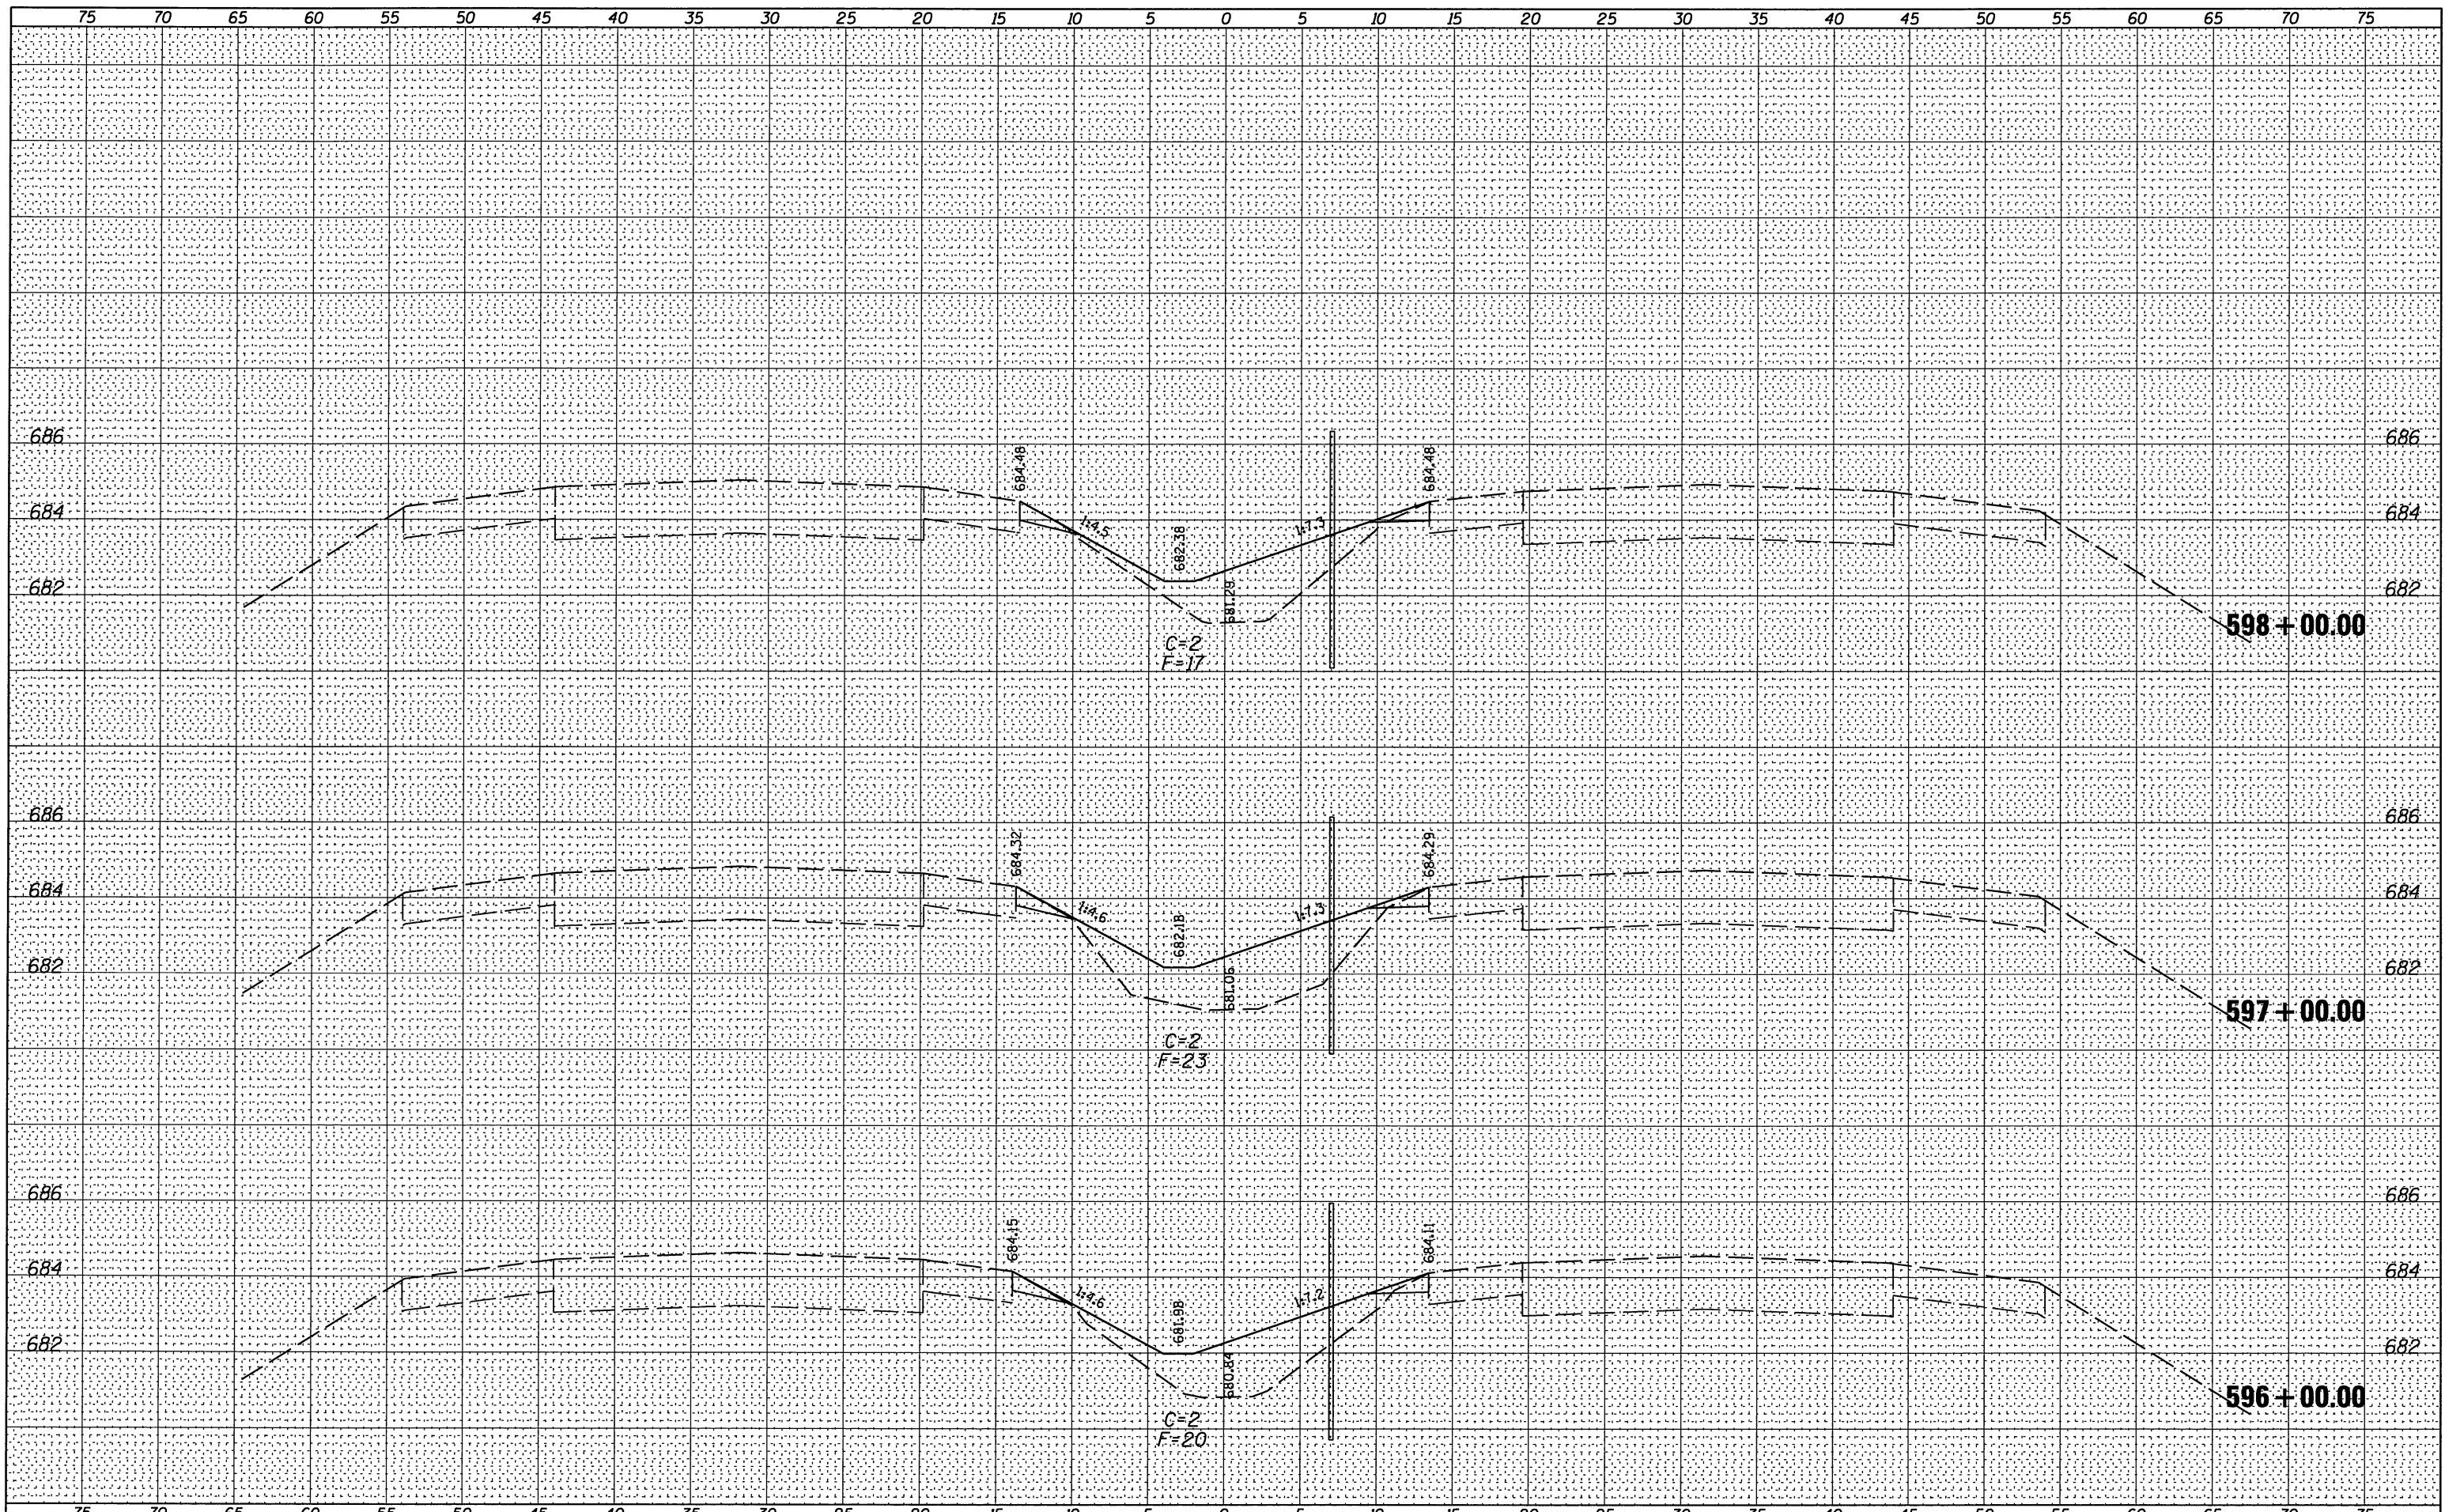

FILE NAME =	USER NAME = #USER#	DESIGNED -	REVISED -	STATE OF ILLINOIS DEPARTMENT OF TRANSPORTATION	FAI 74 CROSS SECTIONS			F.A.I. RTE.	SECTION	COUNTY	TOTAL SHEETS	SHEET NO.
*FILE#		DRAWN -	REVISED -					74	HSIP FY2012-1	CHAMPAIGN	160	103
		CHECKED -	REVISED -		SCALE:			SHEET NO. 61 OF 118 SHEETS		STA. 596+00.00 TO STA. 598+00.00	CONTRACT NO. 70956	
		DATE -	REVISED -		ILLINOIS FED. AID PROJECT							