


FINAL SURVEY DATE  
 SURVEYED BY  
 CHECKED BY  
 NOTE BOOK NO.  
 TEMPLATE AREAS CHECKED

ORIGINAL SURVEY DATE  
 SURVEYED BY  
 CHECKED BY  
 NOTE BOOK NO.  
 TEMPLATE AREAS CHECKED

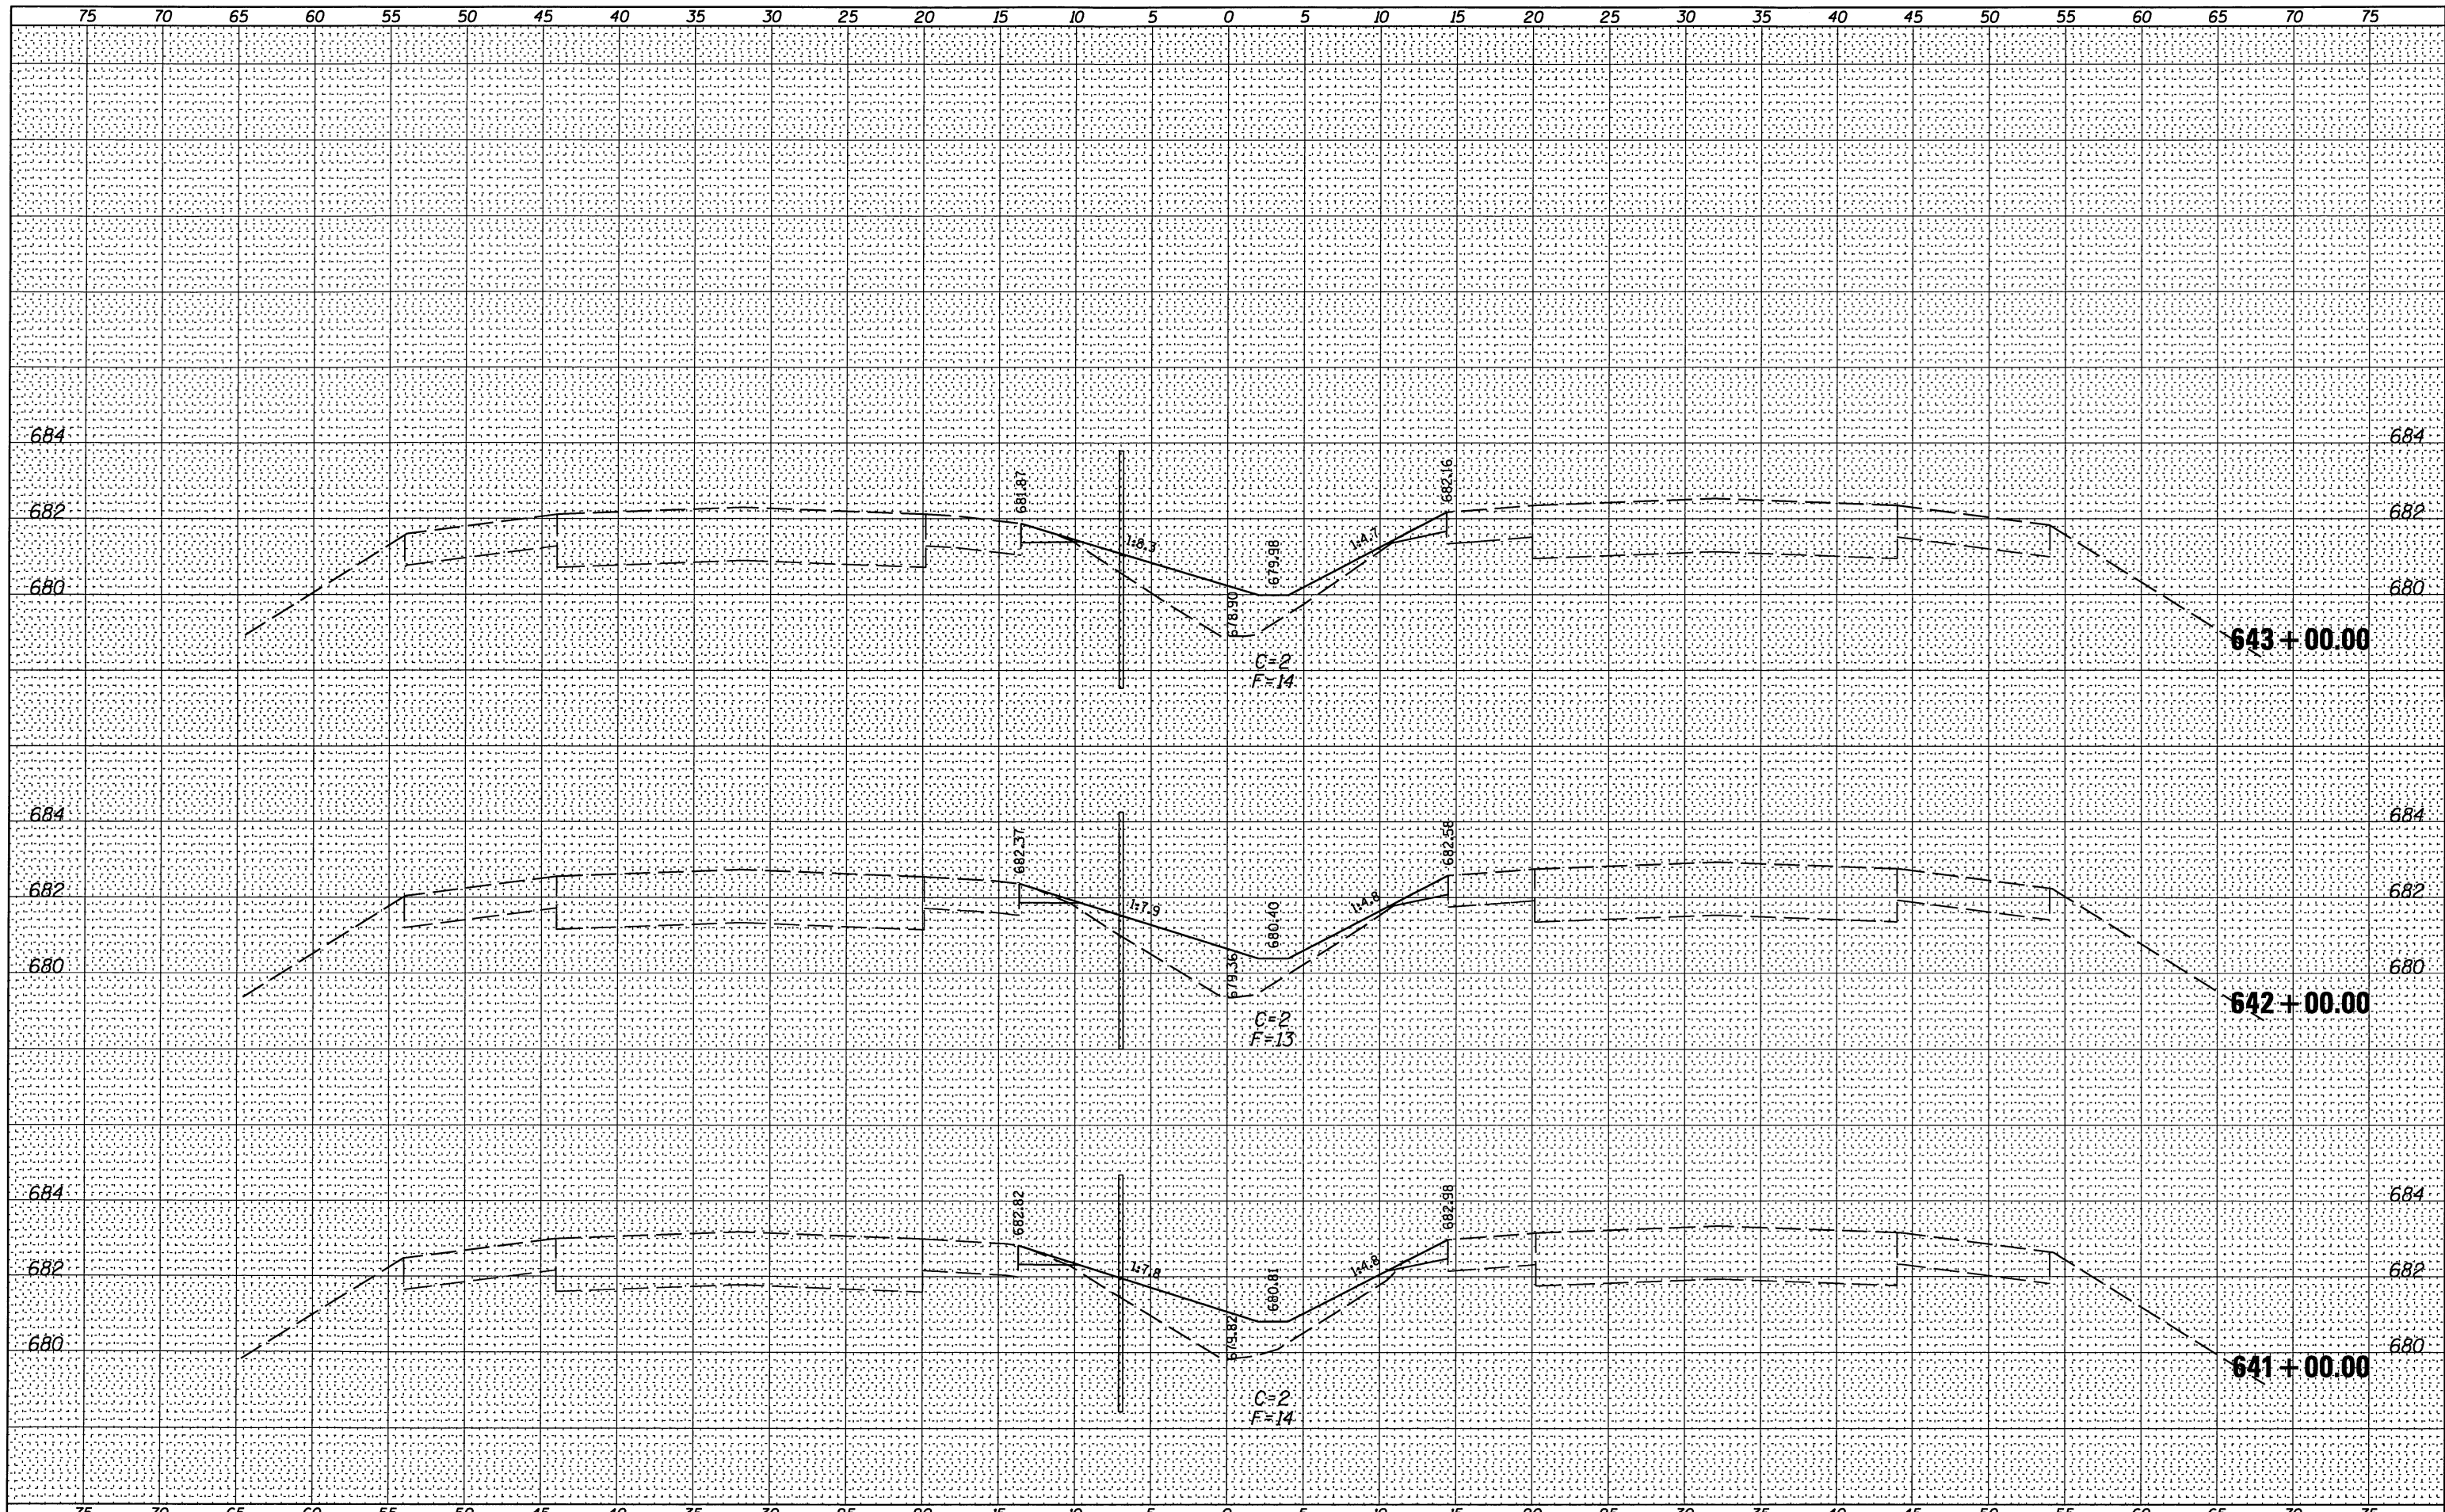

FILE NAME =  
 #FILE#

USER NAME = #USER#  
 DESIGNED -  
 DRAWN -  
 PLOT SCALE = #SCALE#  
 CHECKED -  
 PLOT DATE = #DATE#  
 DATE -

REVISED -  
 REVISED -  
 REVISED -  
 REVISED -

STATE OF ILLINOIS  
 DEPARTMENT OF TRANSPORTATION

FAI 74 CROSS SECTIONS

SCALE: SHEET NO. 76 OF 118 SHEETS STA. 641+00.00 TO STA. 643+00.00

F.A.I. RTE.	SECTION	COUNTY	TOTAL SHEETS	SHEET NO.
74	HSIP FY2012-1	CHAMPAIGN	160	118
CONTRACT NO. 70956				

ILLINOIS FED. AID PROJECT