


DATE	
BY	
FINAL SURVEY	
NOTE BOOK	
NO.	

DATE	
BY	
ORIGINAL SURVEY	
NOTE BOOK	
NO.	

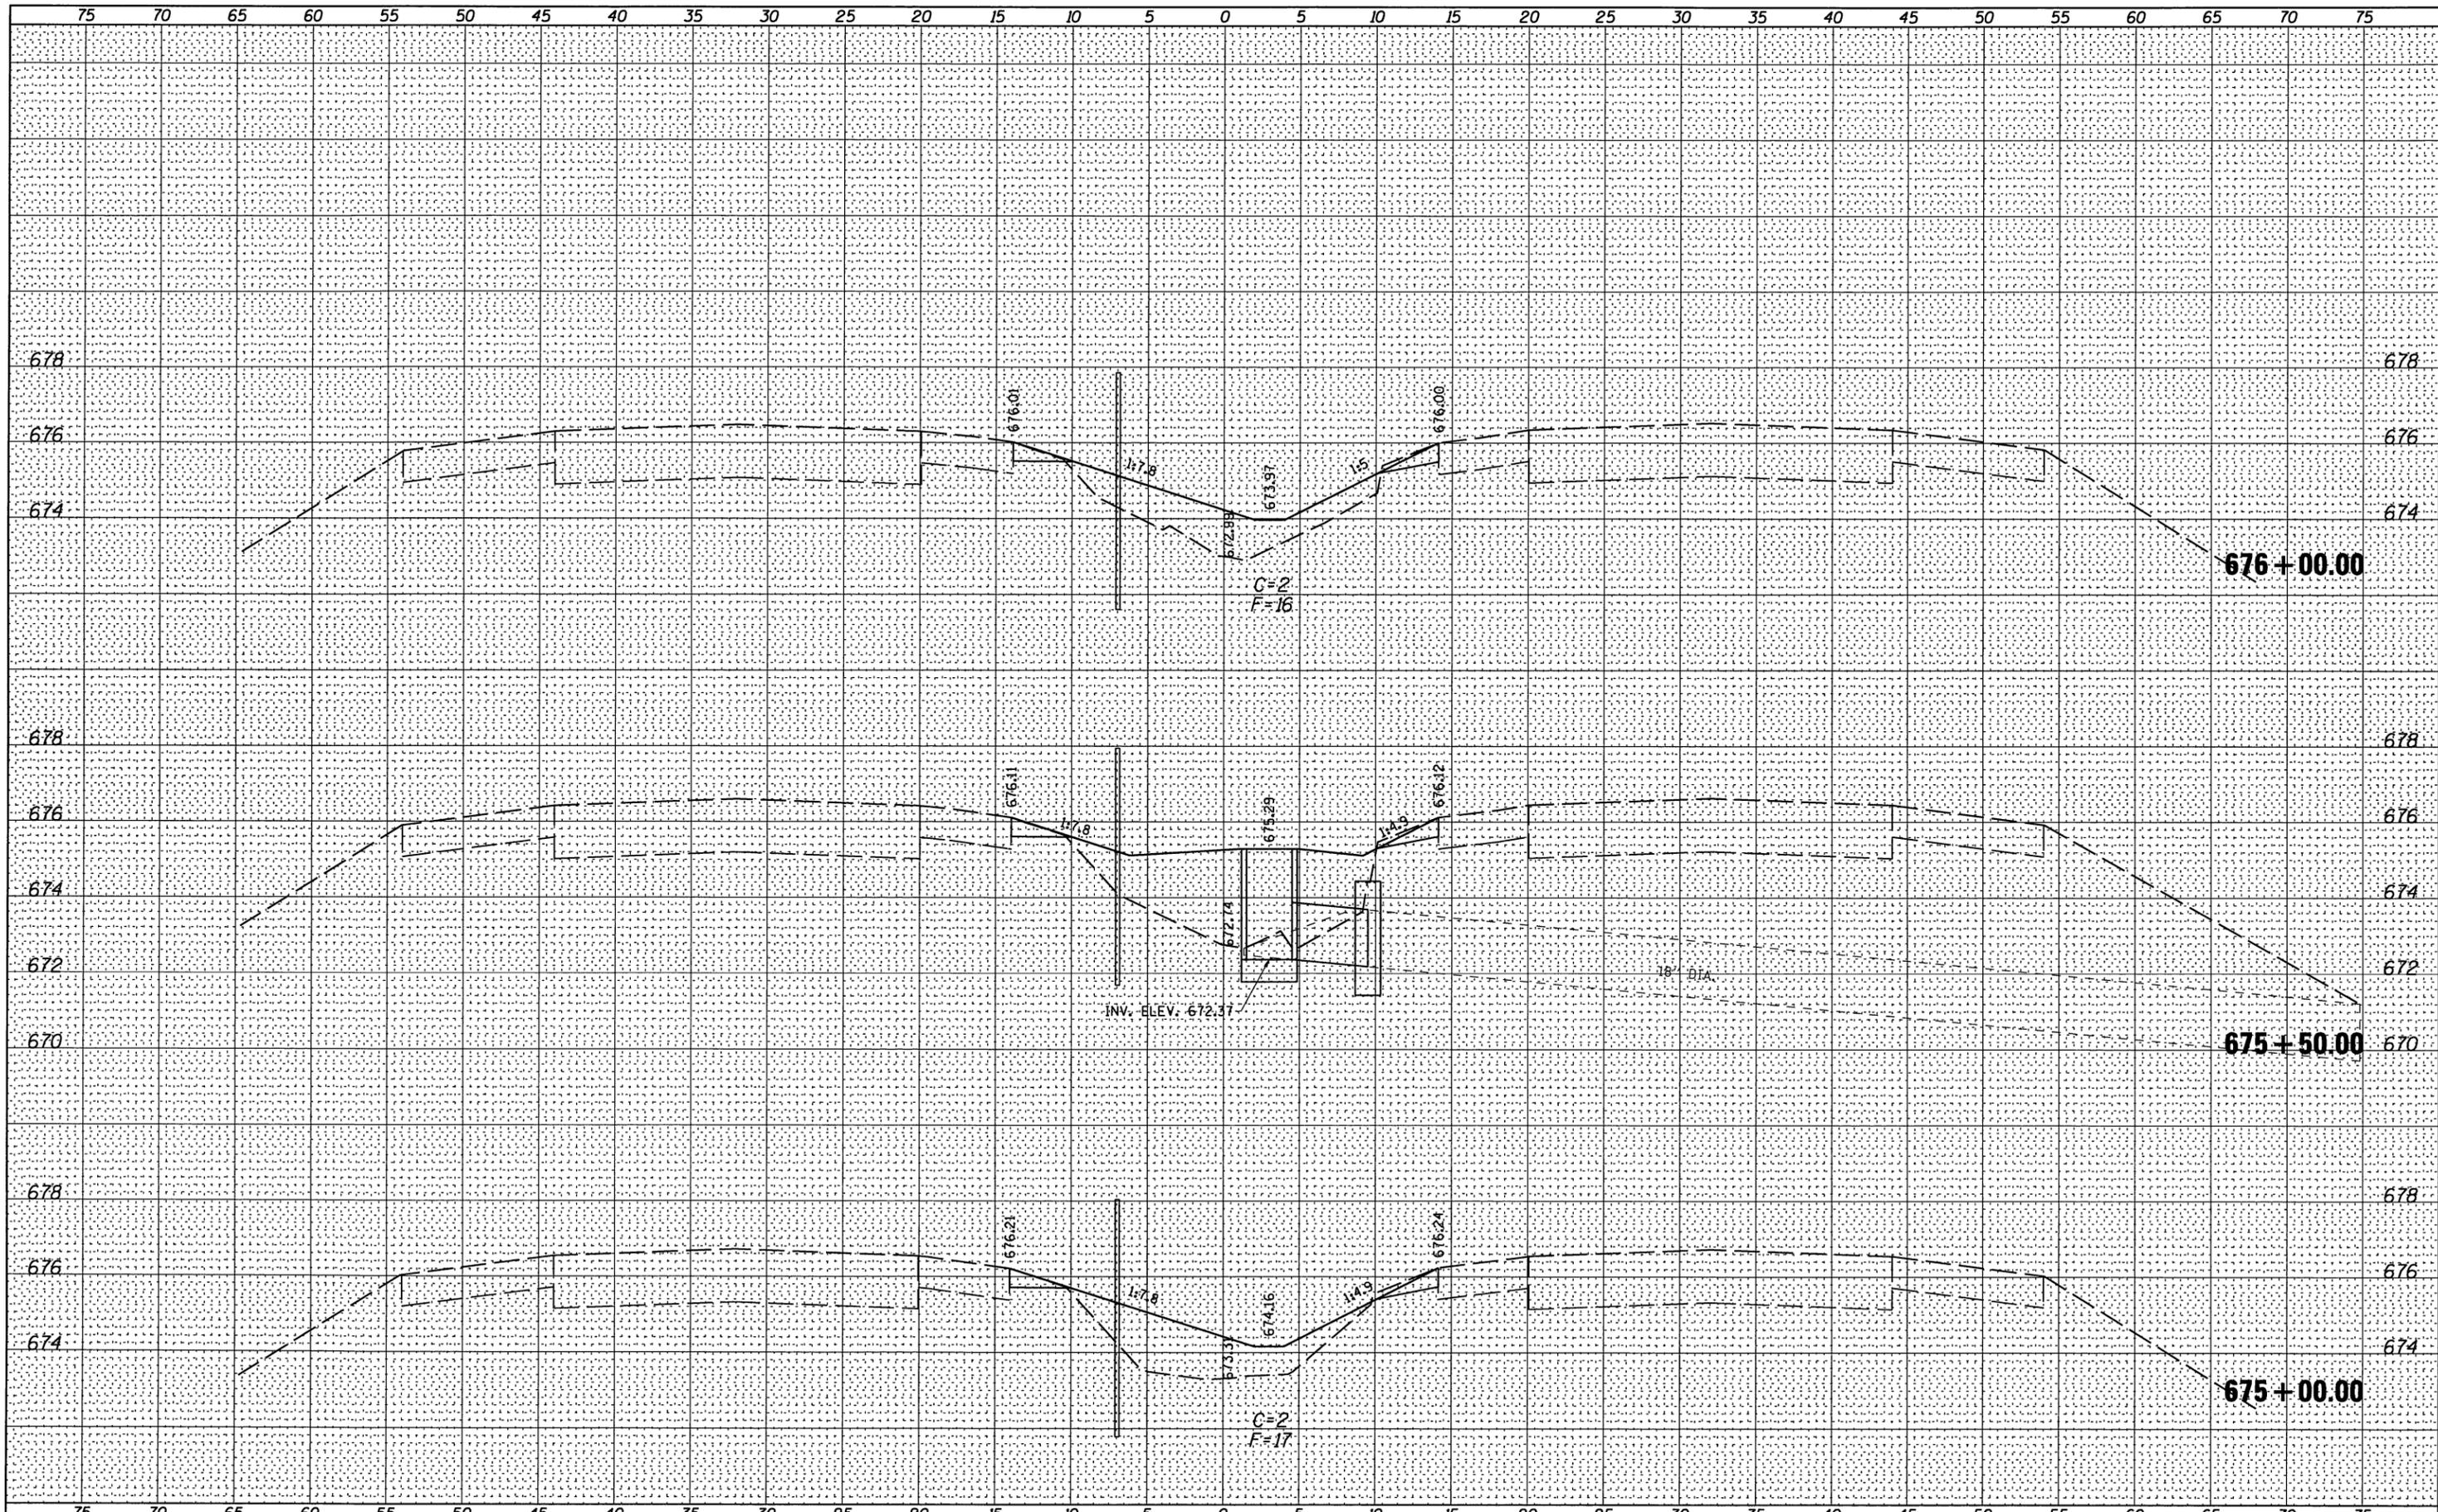

FILE NAME =	USER NAME = #USER#	DESIGNED -	REVISED -	STATE OF ILLINOIS DEPARTMENT OF TRANSPORTATION	FAI 74 CROSS SECTIONS			F.A.I. RTE.	SECTION	COUNTY	TOTAL SHEETS	SHEET NO.
*FILE#		DRAWN -	REVISED -		74	HSIP FY2012-1	CHAMPAIGN	160	130			
PLOT SCALE = #SCALE#		CHECKED -	REVISED -		CONTRACT NO. 70956							
PLOT DATE = #DATE#		DATE -	REVISED -		ILLINOIS FED. AID PROJECT							
				SCALE:	SHEET NO. 88 OF 118 SHEETS	STA. 675+00.00 TO STA. 676+00.00						