


BY	DATE
SURVEYED	
PLOTTED	
NOTE BOOK	
AREAS CHECKED	
NO.	

BY	DATE
SURVEYED	
PLOTTED	
NOTE BOOK	
AREAS CHECKED	
NO.	

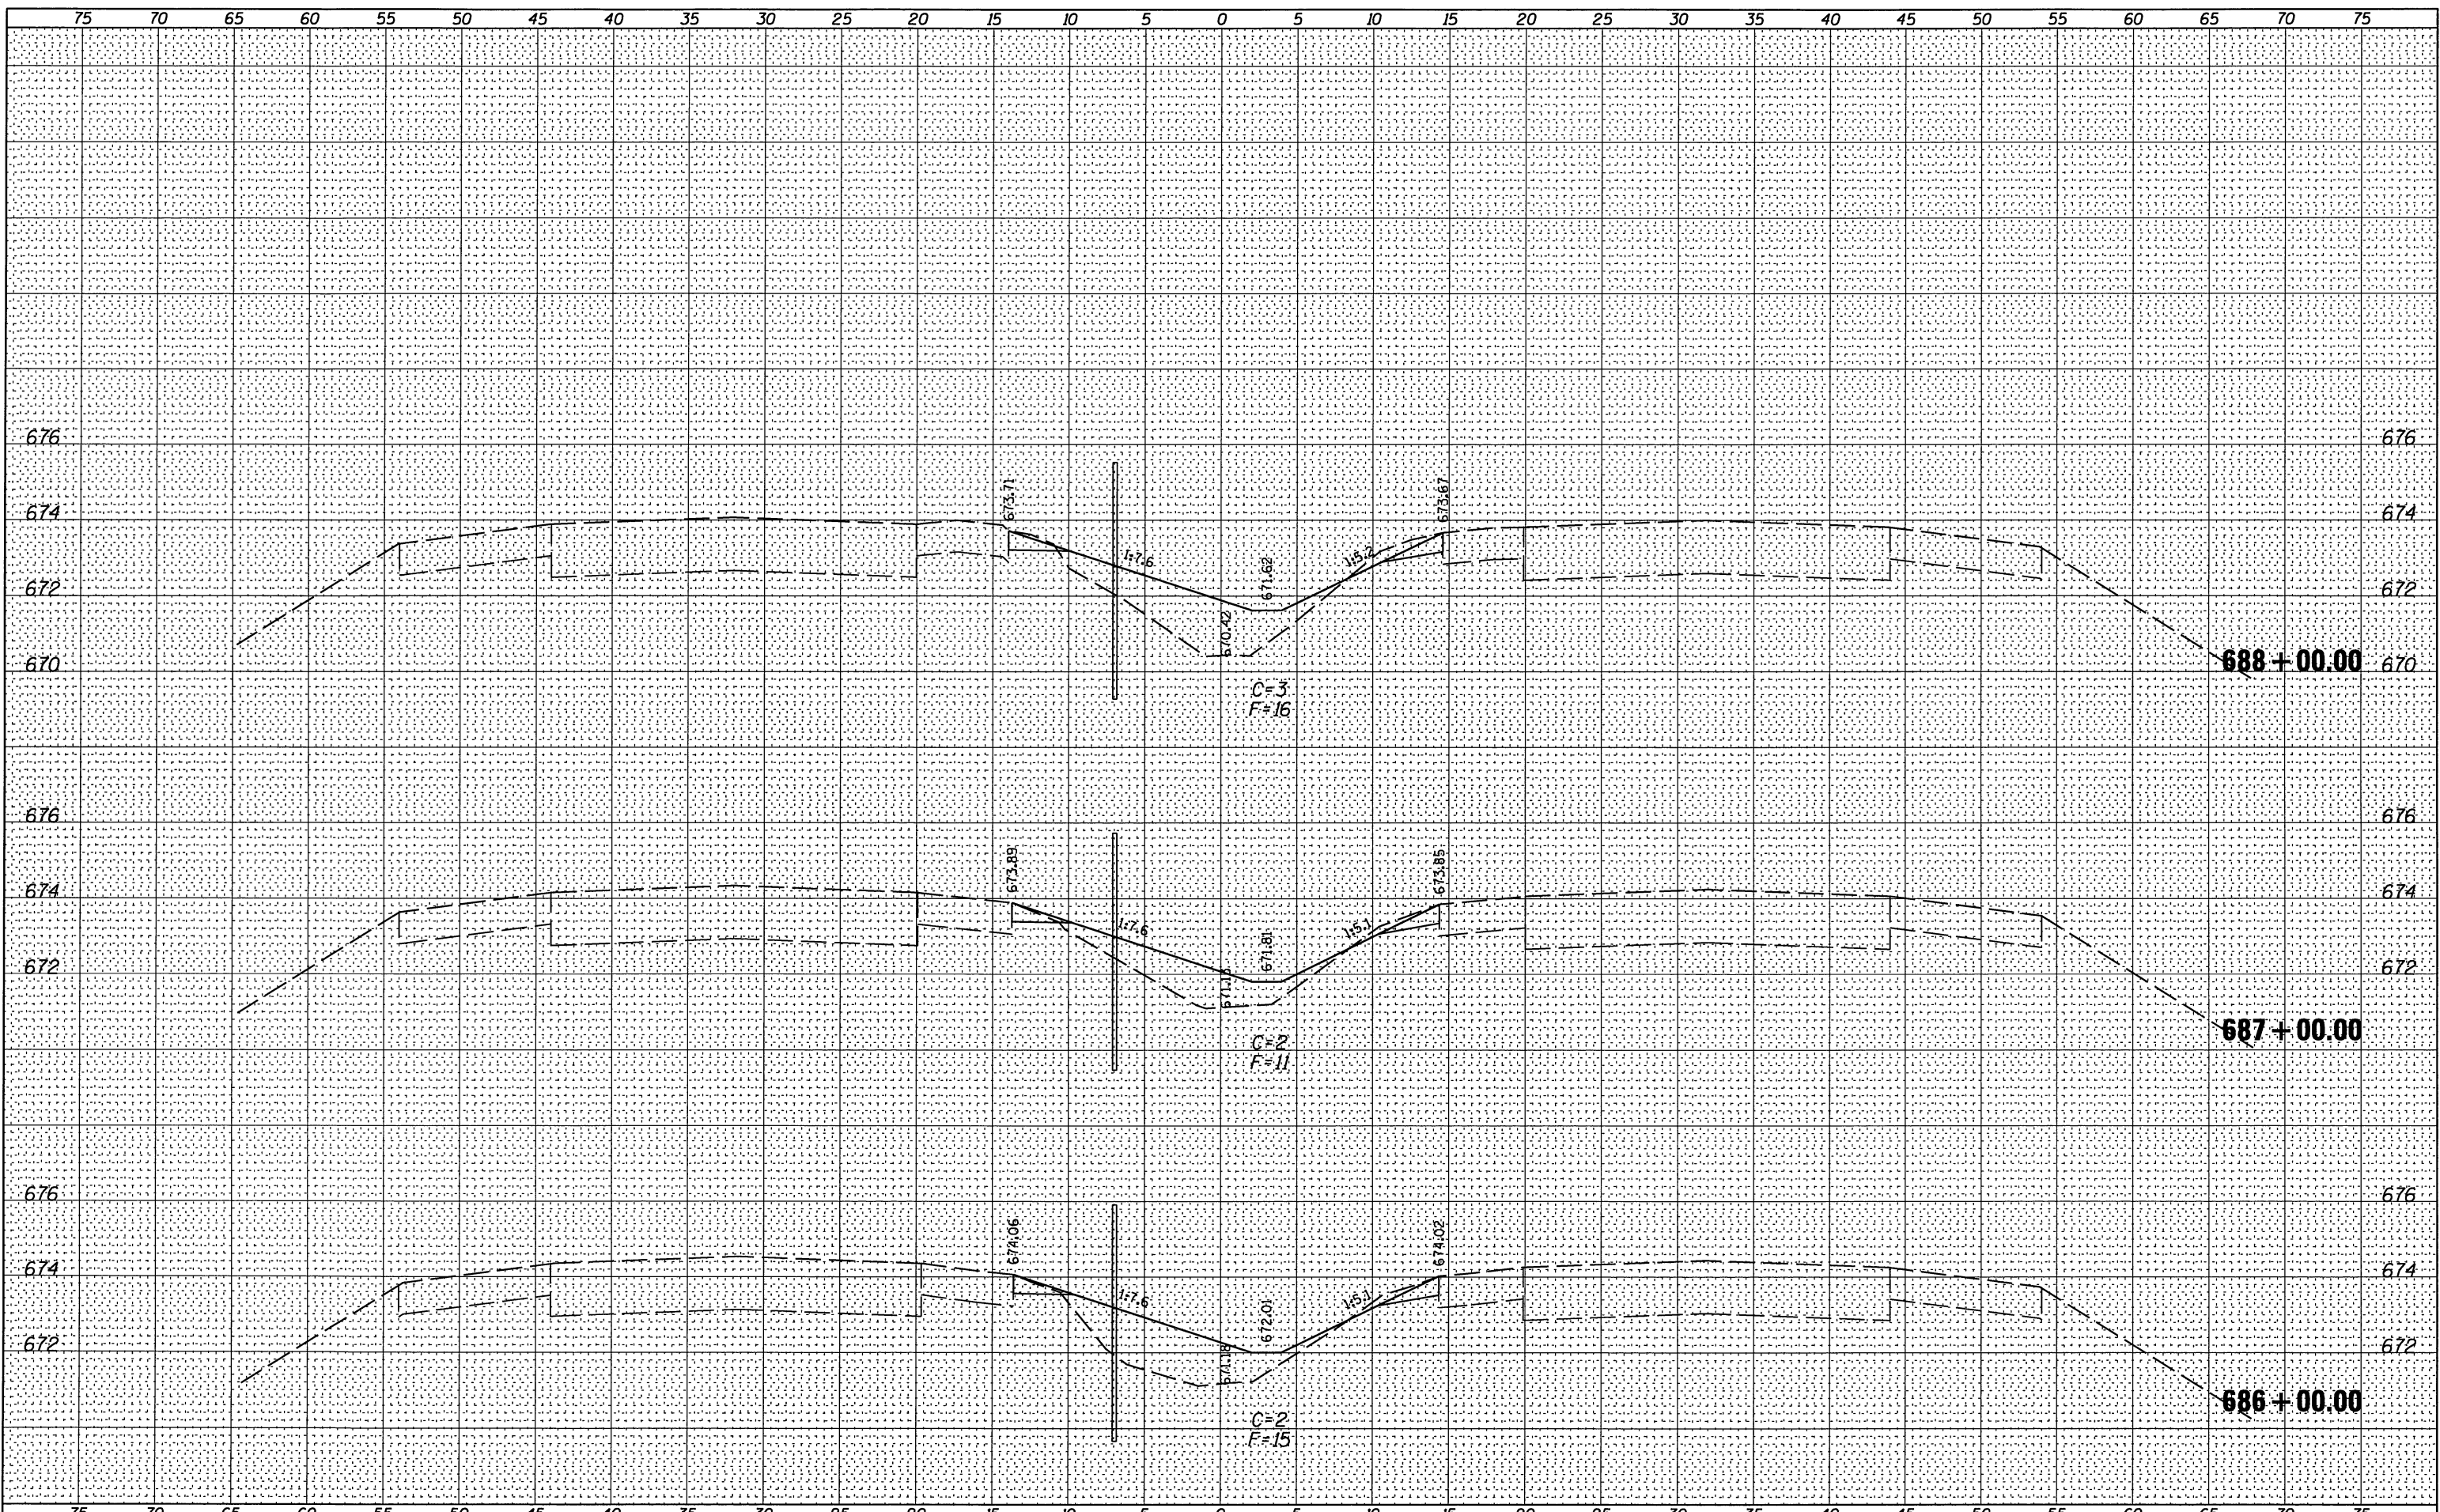

FILE NAME =	USER NAME = *USER*	DESIGNED -	REVISED -	STATE OF ILLINOIS DEPARTMENT OF TRANSPORTATION	FAI 74 CROSS SECTIONS			F.A.I. RTE.	SECTION	COUNTY	TOTAL SHEETS	SHEET NO.
#FILE#		DRAWN -	REVISED -		74	HSIP FY2012-1	CHAMPAIGN	160	134			
		CHECKED -	REVISED -		SCALE:				SHEET NO. 92 OF 118 SHEETS	STA. 686+00.00 TO STA. 688+00.00	CONTRACT NO. 70956	
		DATE -	REVISED -		ILLINOIS FED. AID PROJECT							