


BY	DATE
FINAL SURVEY	PLOTTED
NOTE BOOK	DATE
NO.	AREAS CHECKED

BY	DATE
ORIGINAL SURVEY	PLOTTED
NOTE BOOK	DATE
NO.	AREAS CHECKED

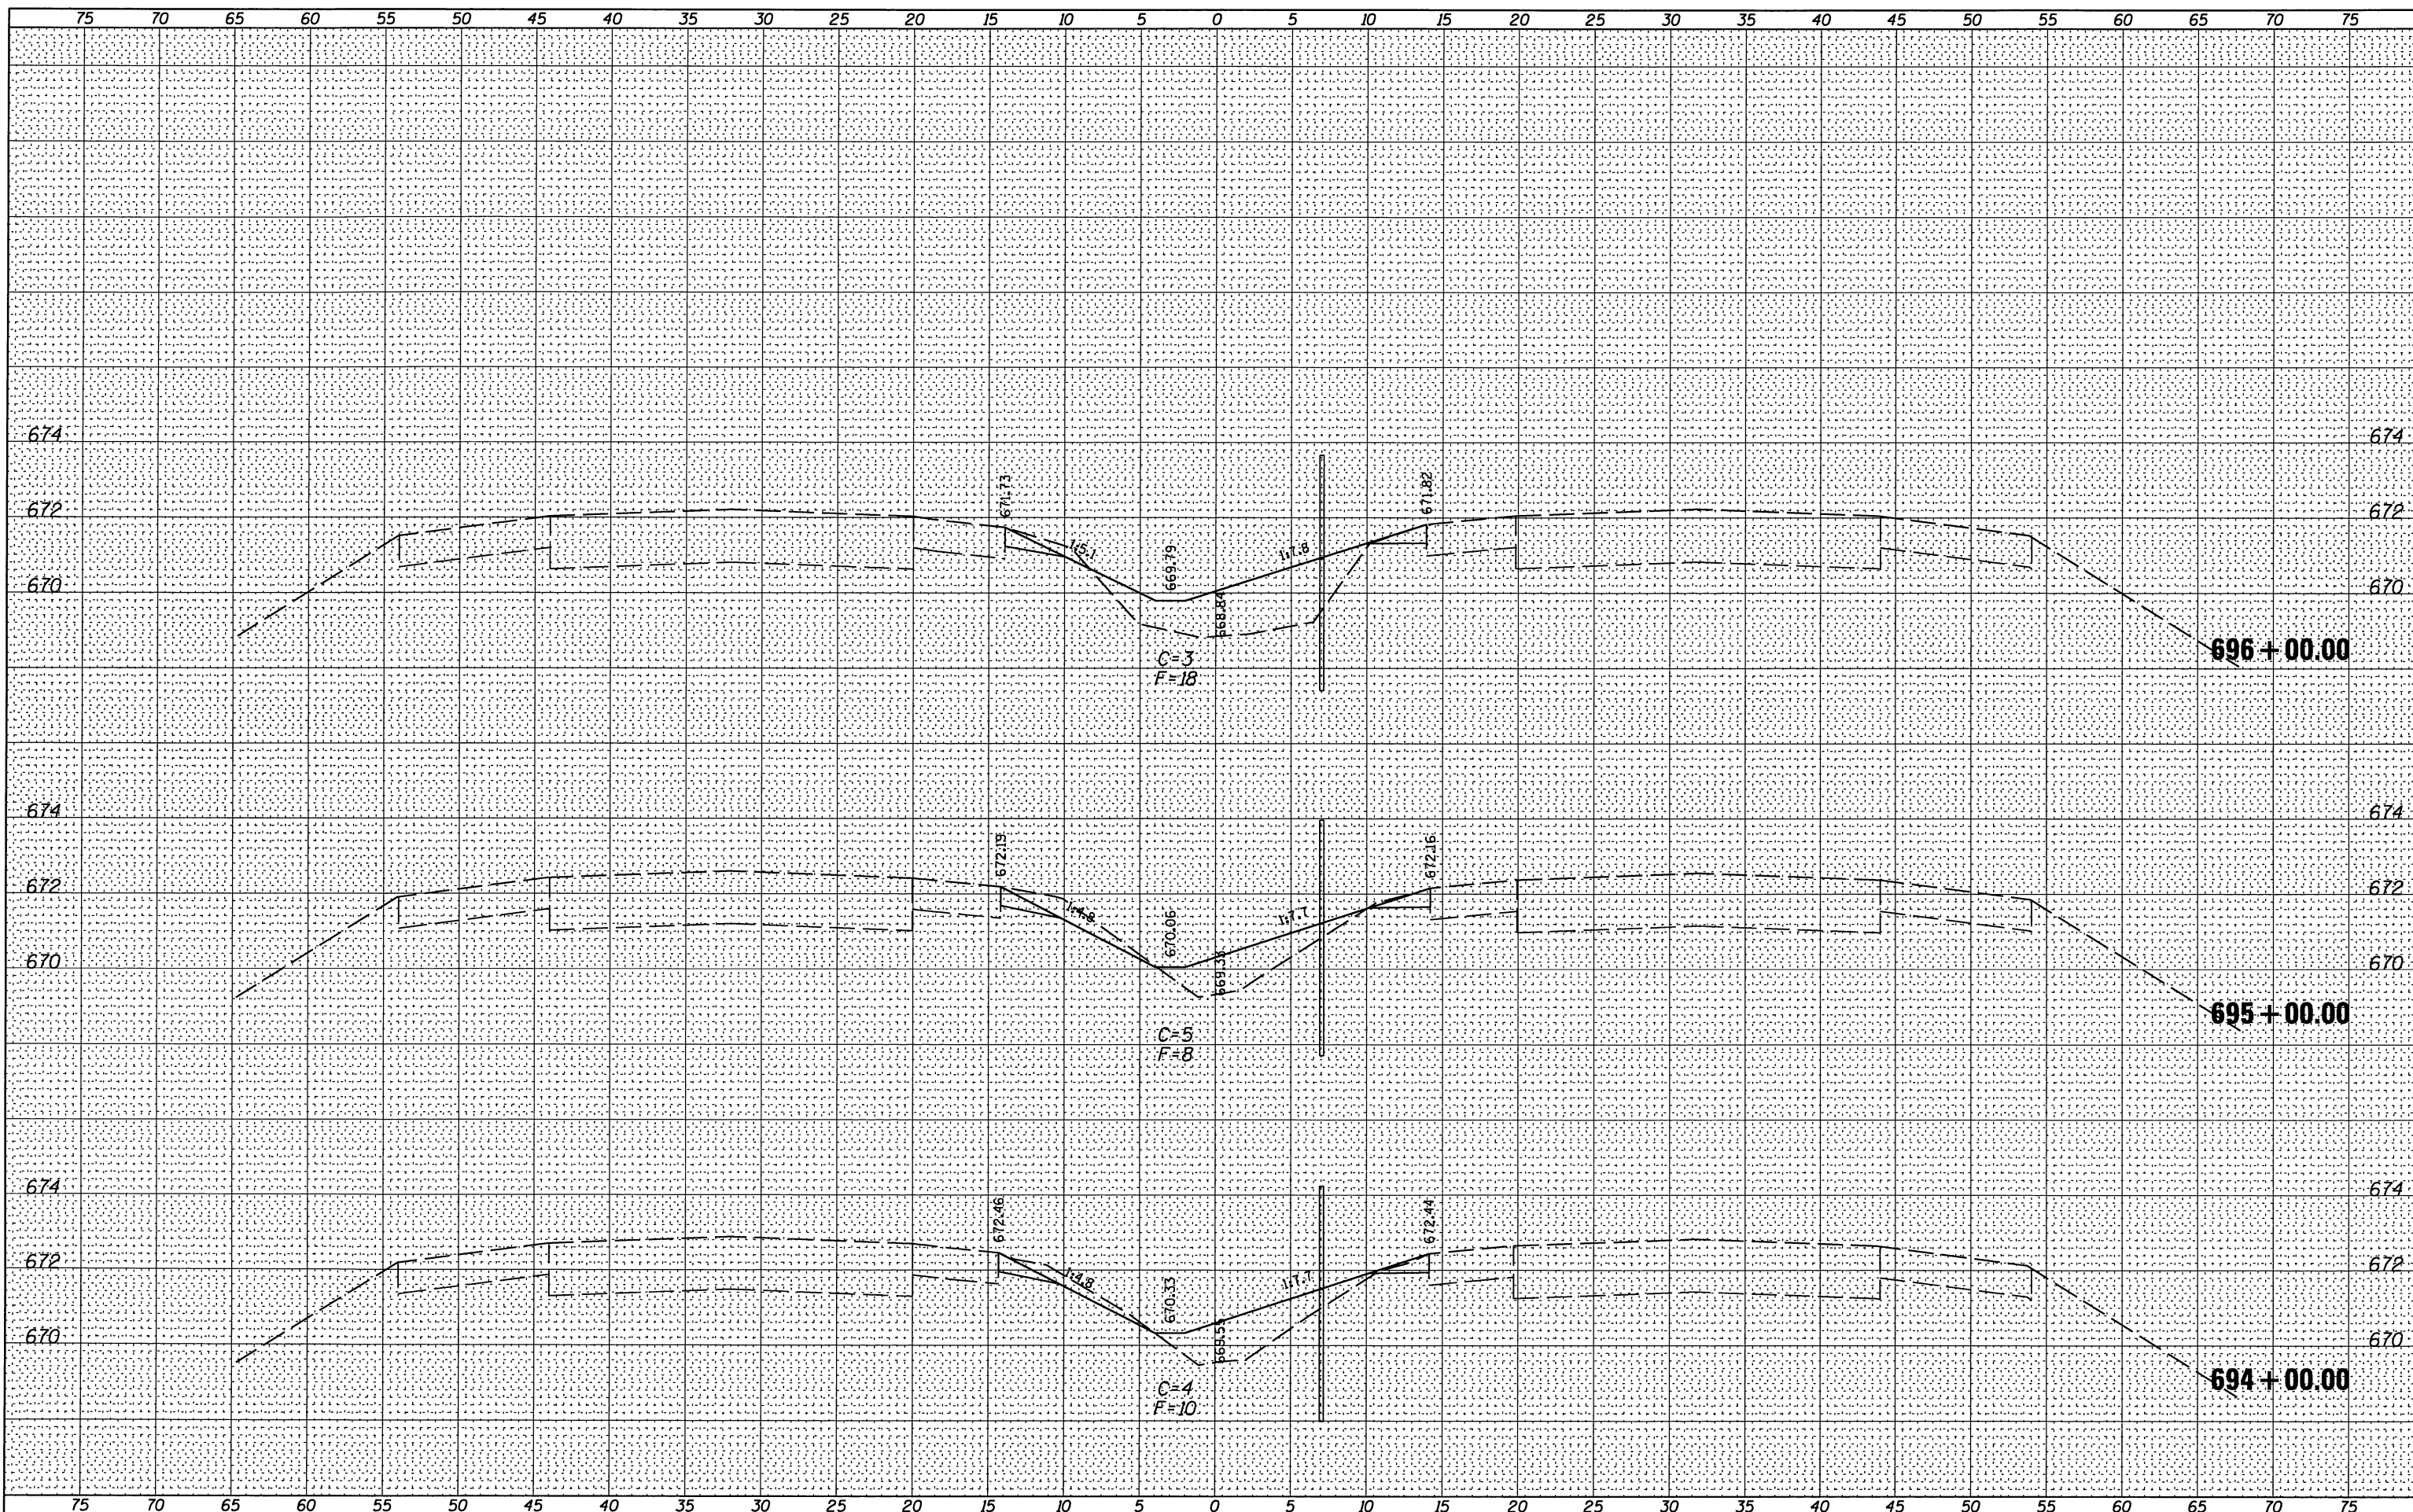

FILE NAME =	USER NAME = *USER*	DESIGNED -	REVISED -	STATE OF ILLINOIS DEPARTMENT OF TRANSPORTATION		FAI 74 CROSS SECTIONS		SCALE: SHEET NO. 95 OF 118 SHEETS STA. 694+00.00 TO STA. 696+00.00	
FILEL		DRAWN -	REVISED -					F.A. I. RTE. SECTION COUNTY TOTAL SHEETS SHEET NO.	
		CHECKED -	REVISED -					74 HSIP FY2012-1 CHAMPAIGN 160 137	
		DATE -	REVISED -					CONTRACT NO. 70956	
								ILLINOIS FED. AID PROJECT	