


FINAL SURVEY
 SURVEYED BY
 DATE
 NOTE BOOK NO.
 TEMPLATE AREAS CHECKED

ORIGINAL SURVEY
 SURVEYED BY
 DATE
 NOTE BOOK NO.
 TEMPLATE AREAS CHECKED

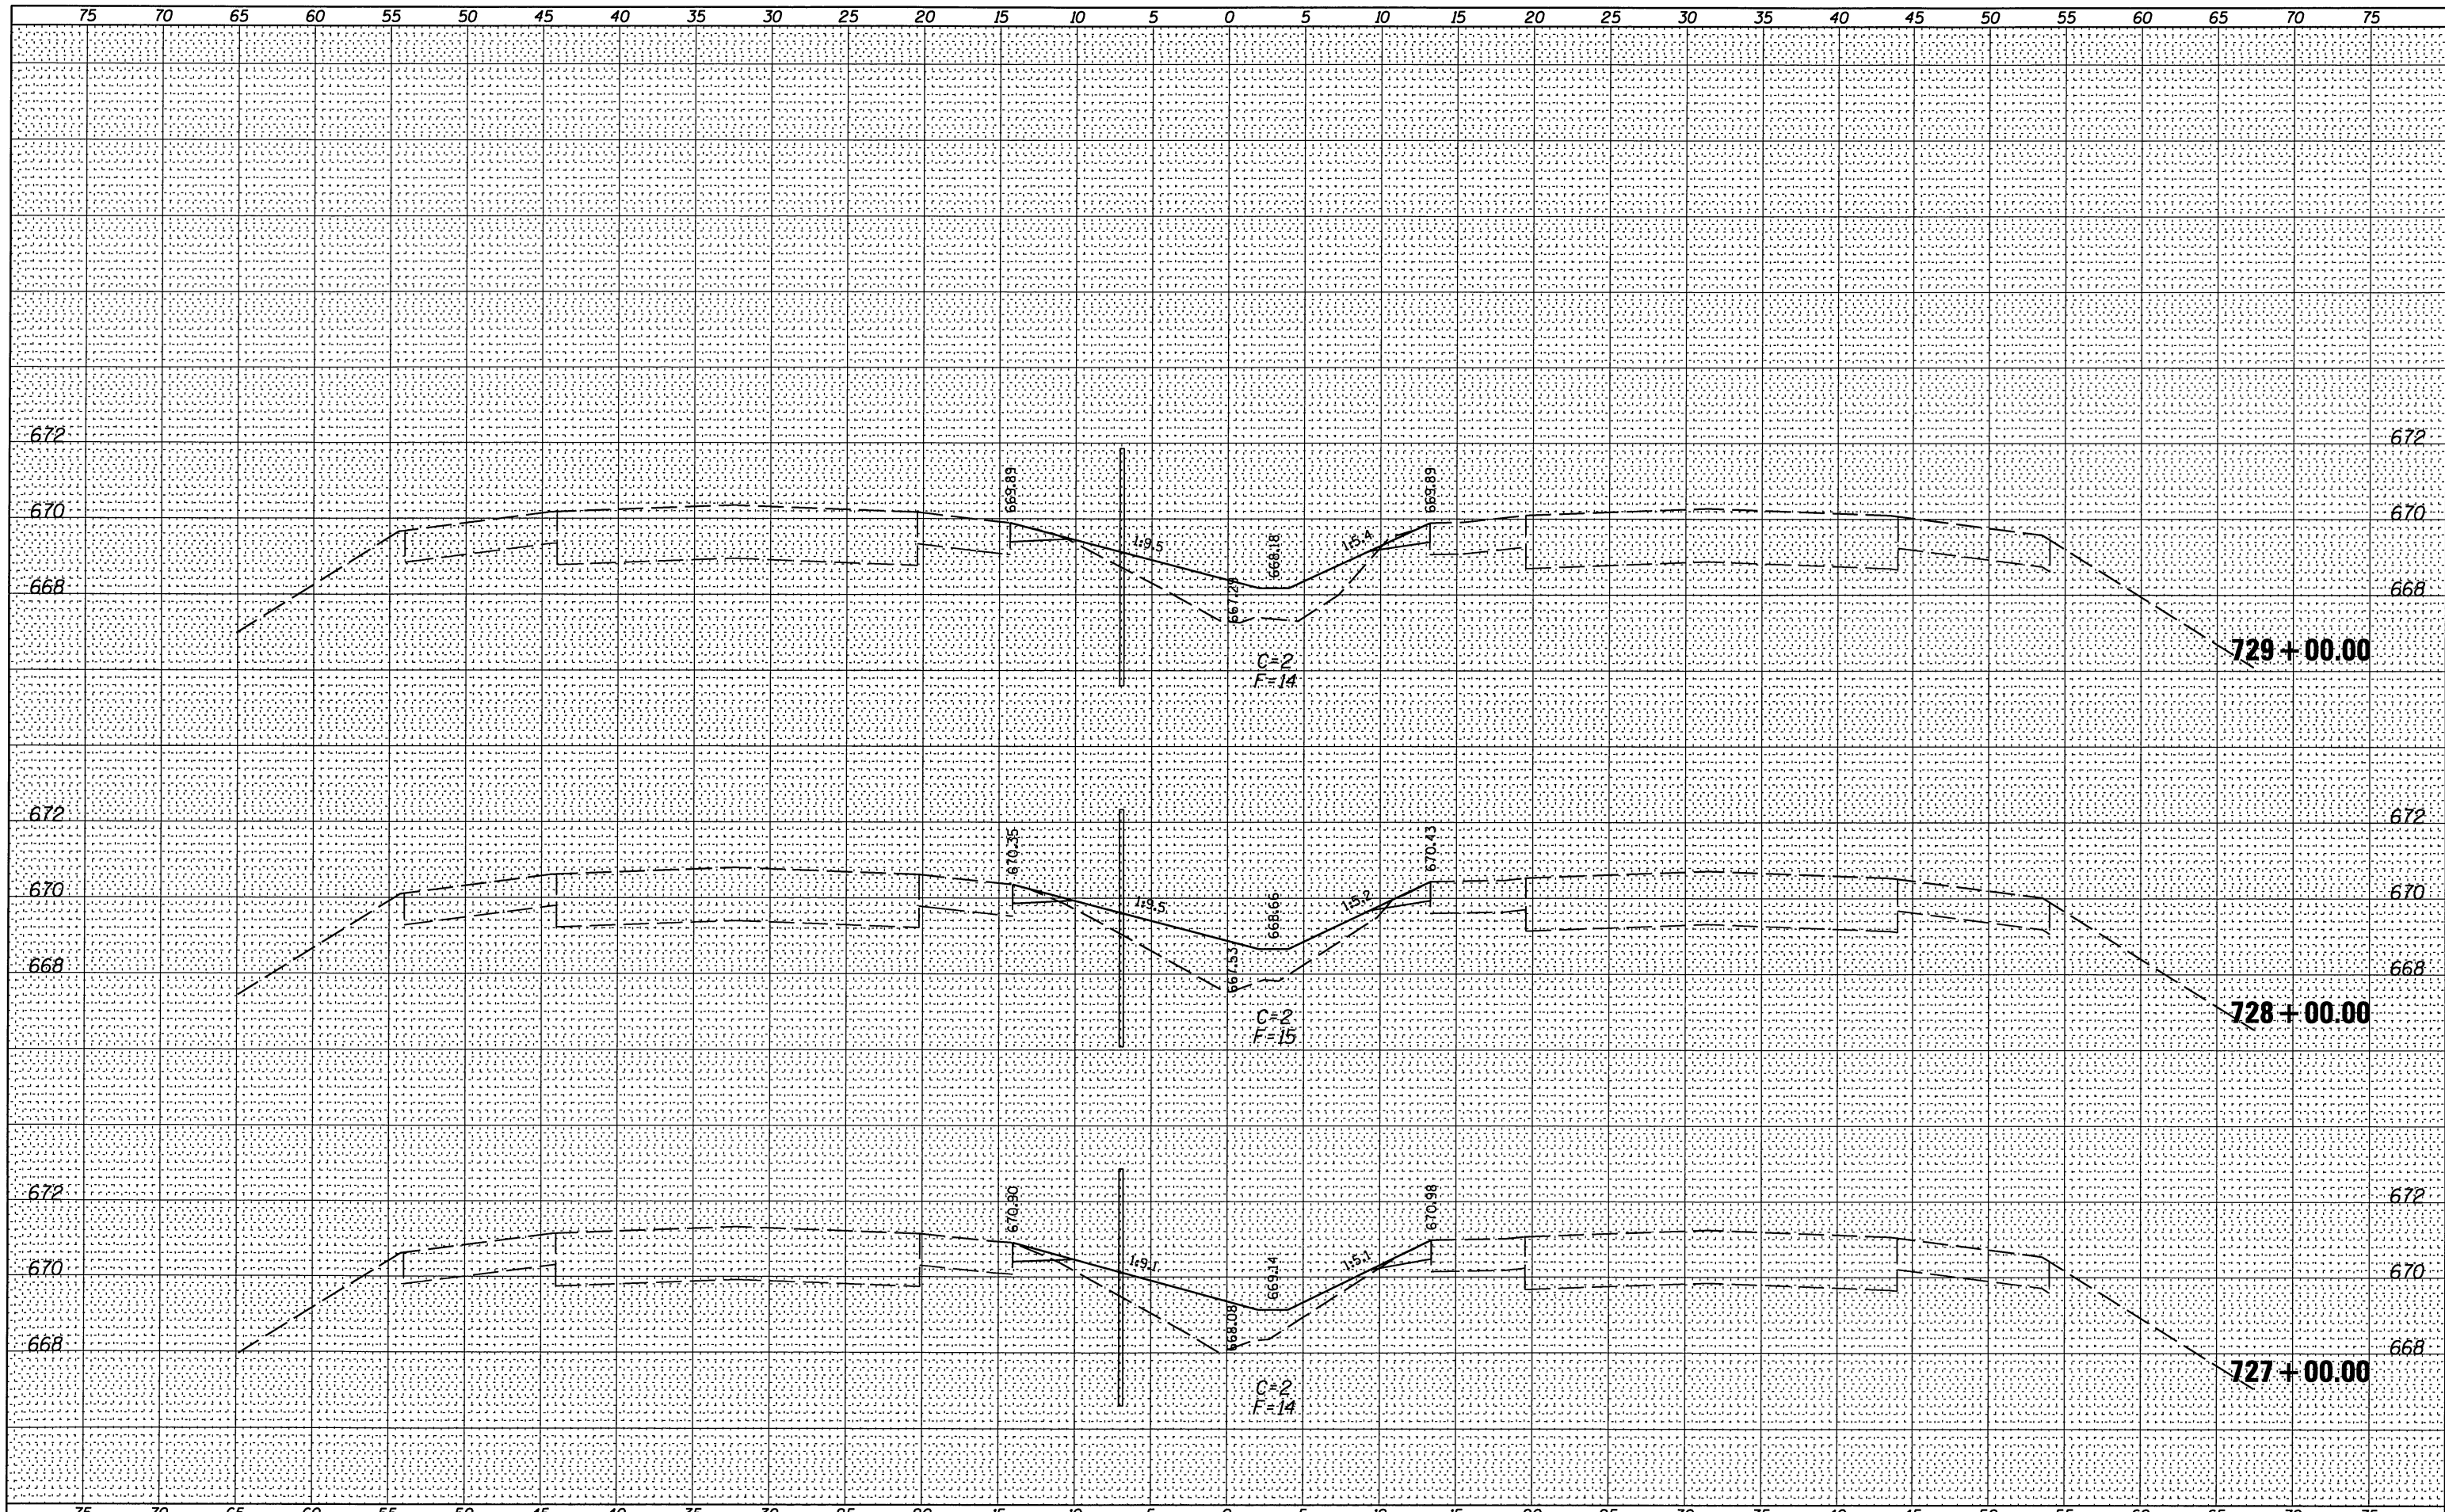

FILE NAME =	USER NAME = #USER#	DESIGNED -	REVISED -	STATE OF ILLINOIS DEPARTMENT OF TRANSPORTATION		FAI 74 CROSS SECTIONS		F.A.I. RTE.	SECTION	COUNTY	TOTAL SHEETS	SHEET NO.
#FILE#		DRAWN -	REVISED -					74	HSIP FY2012-1	CHAMPAIGN	160	149
		CHECKED -	REVISED -					CONTRACT NO. 70956				
		DATE -	REVISED -	SCALE:	SHEET NO. 107 OF 118 SHEETS	STA. 727+00.00 TO STA. 729+00.00	ILLINOIS FED. AID PROJECT					