


FINAL SURVEY	DATE
FLOTTED	
NOTE BOOK	
AREAS CHECKED	
NO.	

ORIGINAL SURVEY	DATE
FLOTTED	
NOTE BOOK	
AREAS CHECKED	
NO.	

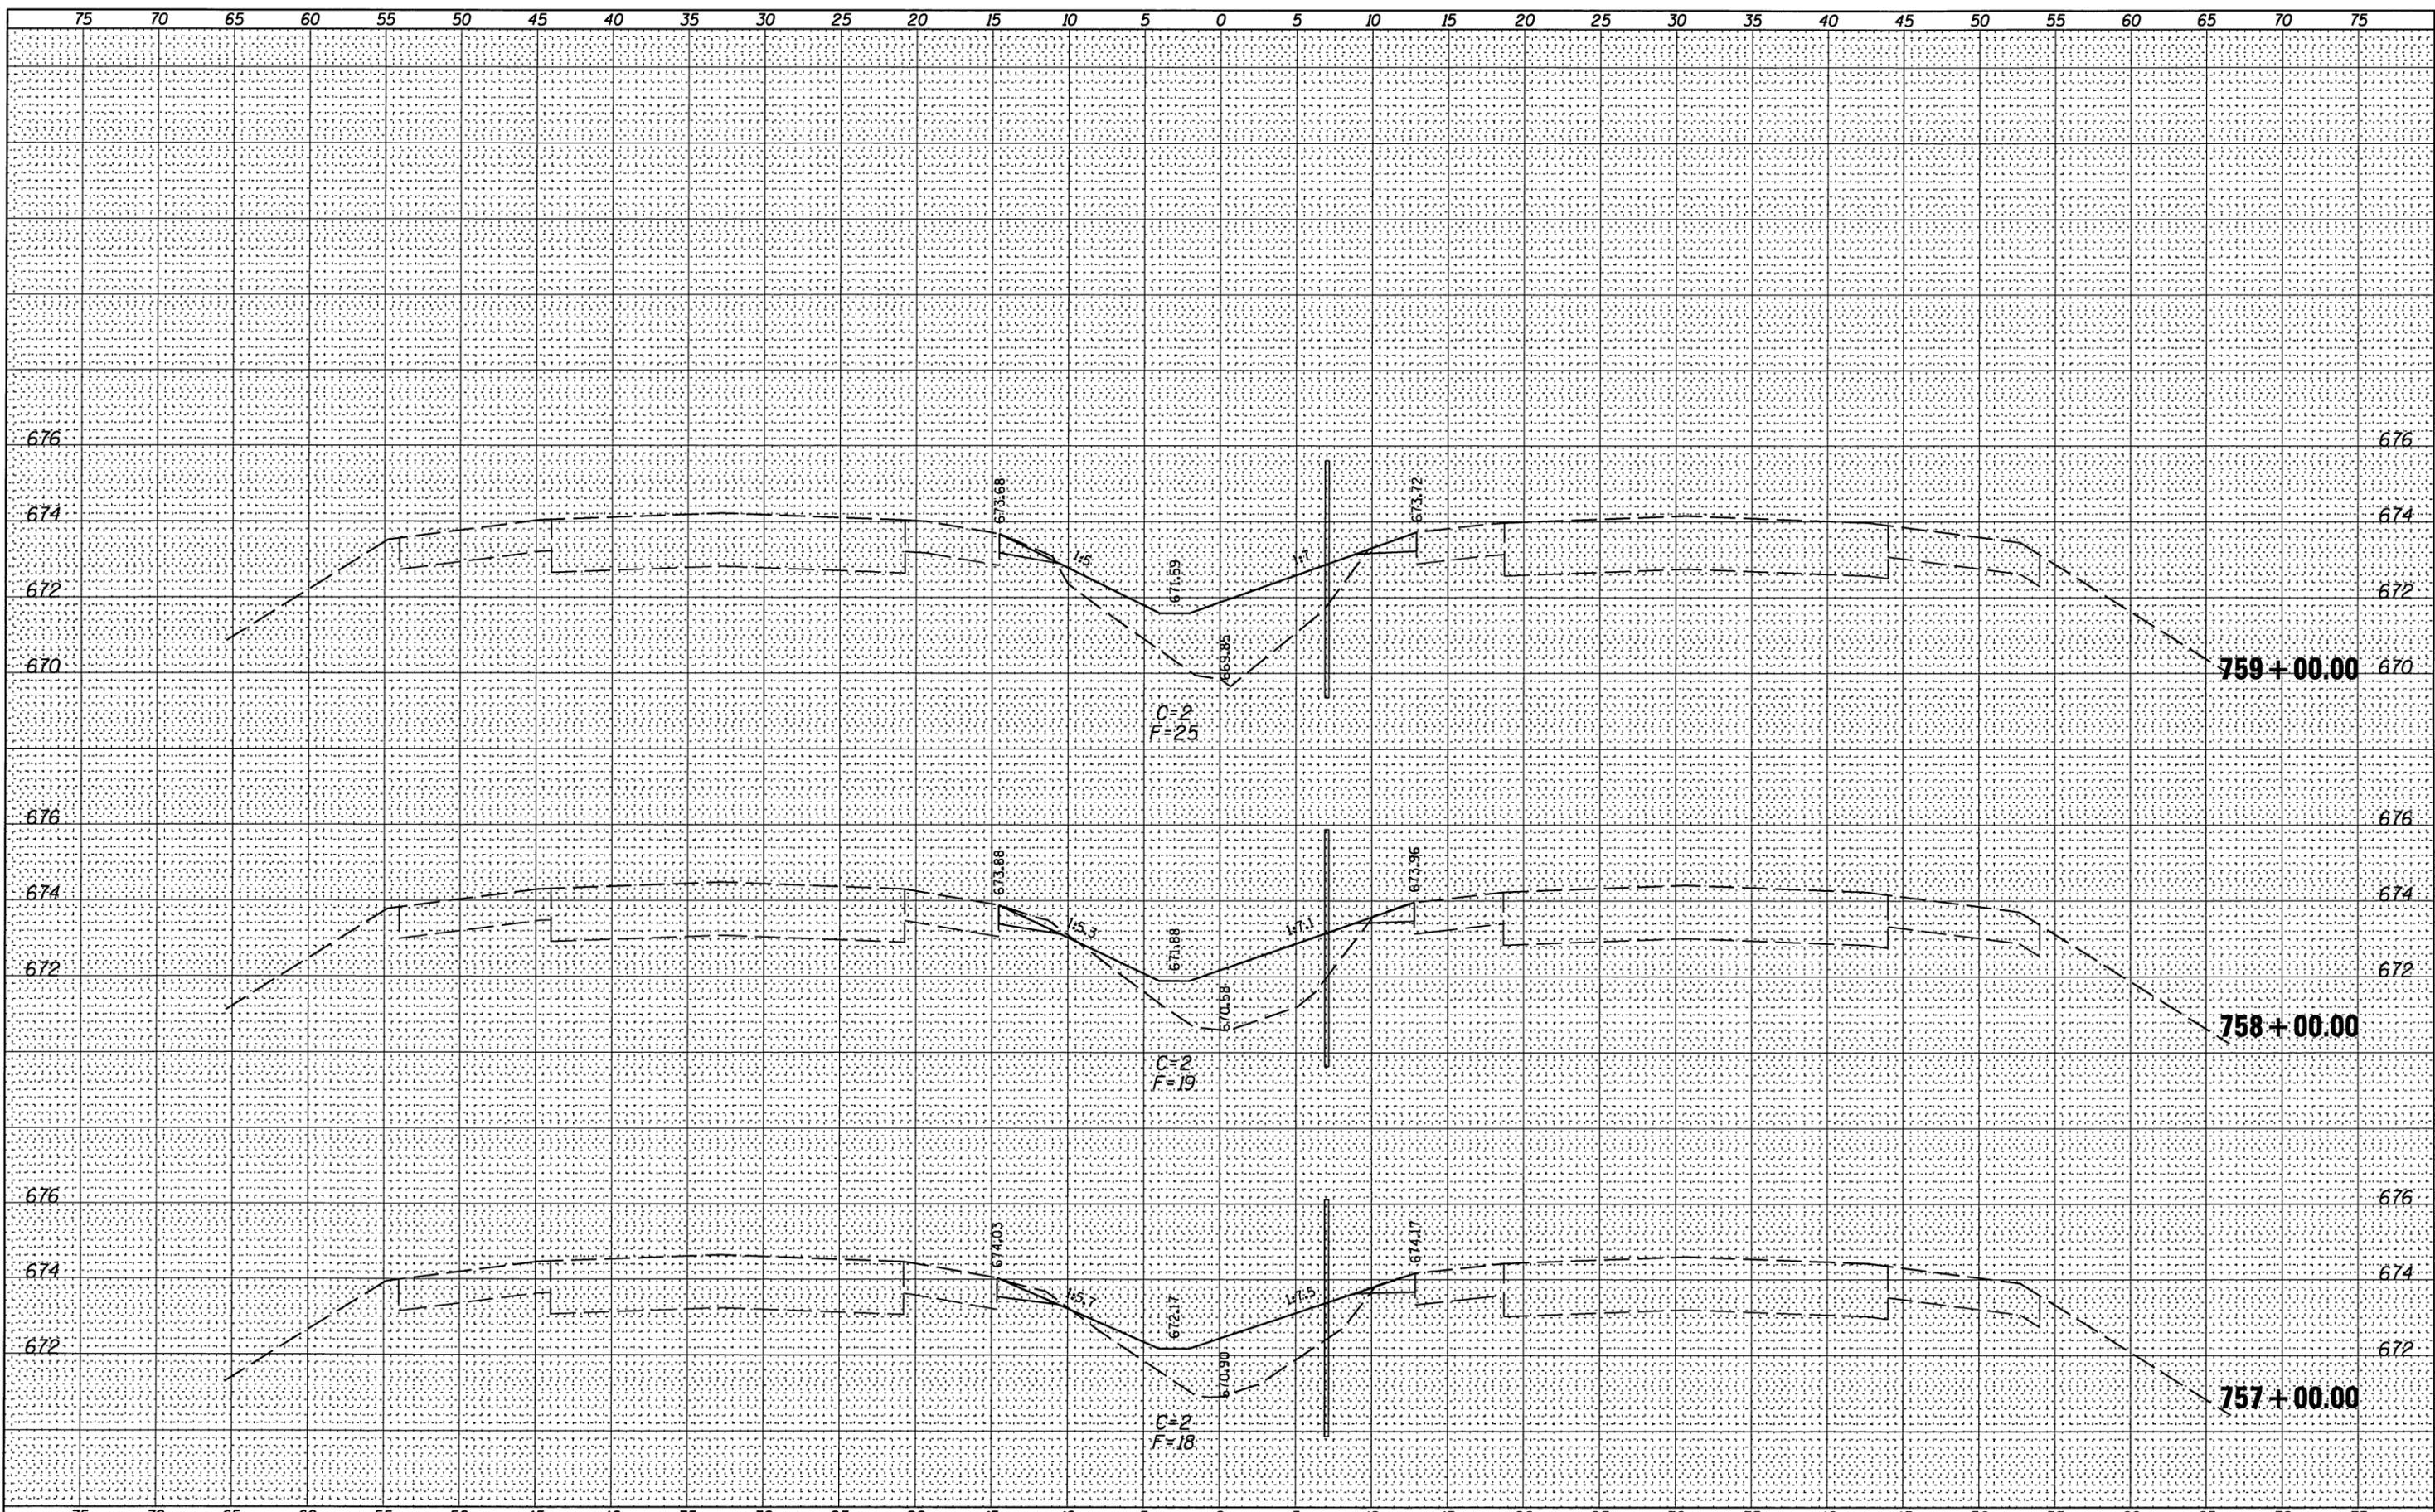

FILE NAME =	USER NAME = *USER*	DESIGNED -	REVISED -	<b>STATE OF ILLINOIS DEPARTMENT OF TRANSPORTATION</b>	<b>FAI 74 CROSS SECTIONS</b>			F.A.I. RTE.	SECTION	COUNTY	TOTAL SHEETS	SHEET NO.
#FILEL#		DRAWN -	REVISED -		74	HSIP FY2012-1	CHAMPAIGN	160	158			
PLOT SCALE = *SCALE*		CHECKED -	REVISED -		SCALE:      SHEET NO. 116 OF 118 SHEETS      STA. 757+00.00 TO STA. 759+00.00			CONTRACT NO. 70956				
PLOT DATE = *DATE*		DATE -	REVISED -		ILLINOIS FED. AID PROJECT							