


FINAL SURVEY	DATE
SURVEYED	BY
PLOTTED	
NOTE BOOK	
NO.	
AREAS CHECKED	

ORIGINAL SURVEY	DATE
SURVEYED	BY
PLOTTED	
NOTE BOOK	
NO.	
AREAS CHECKED	

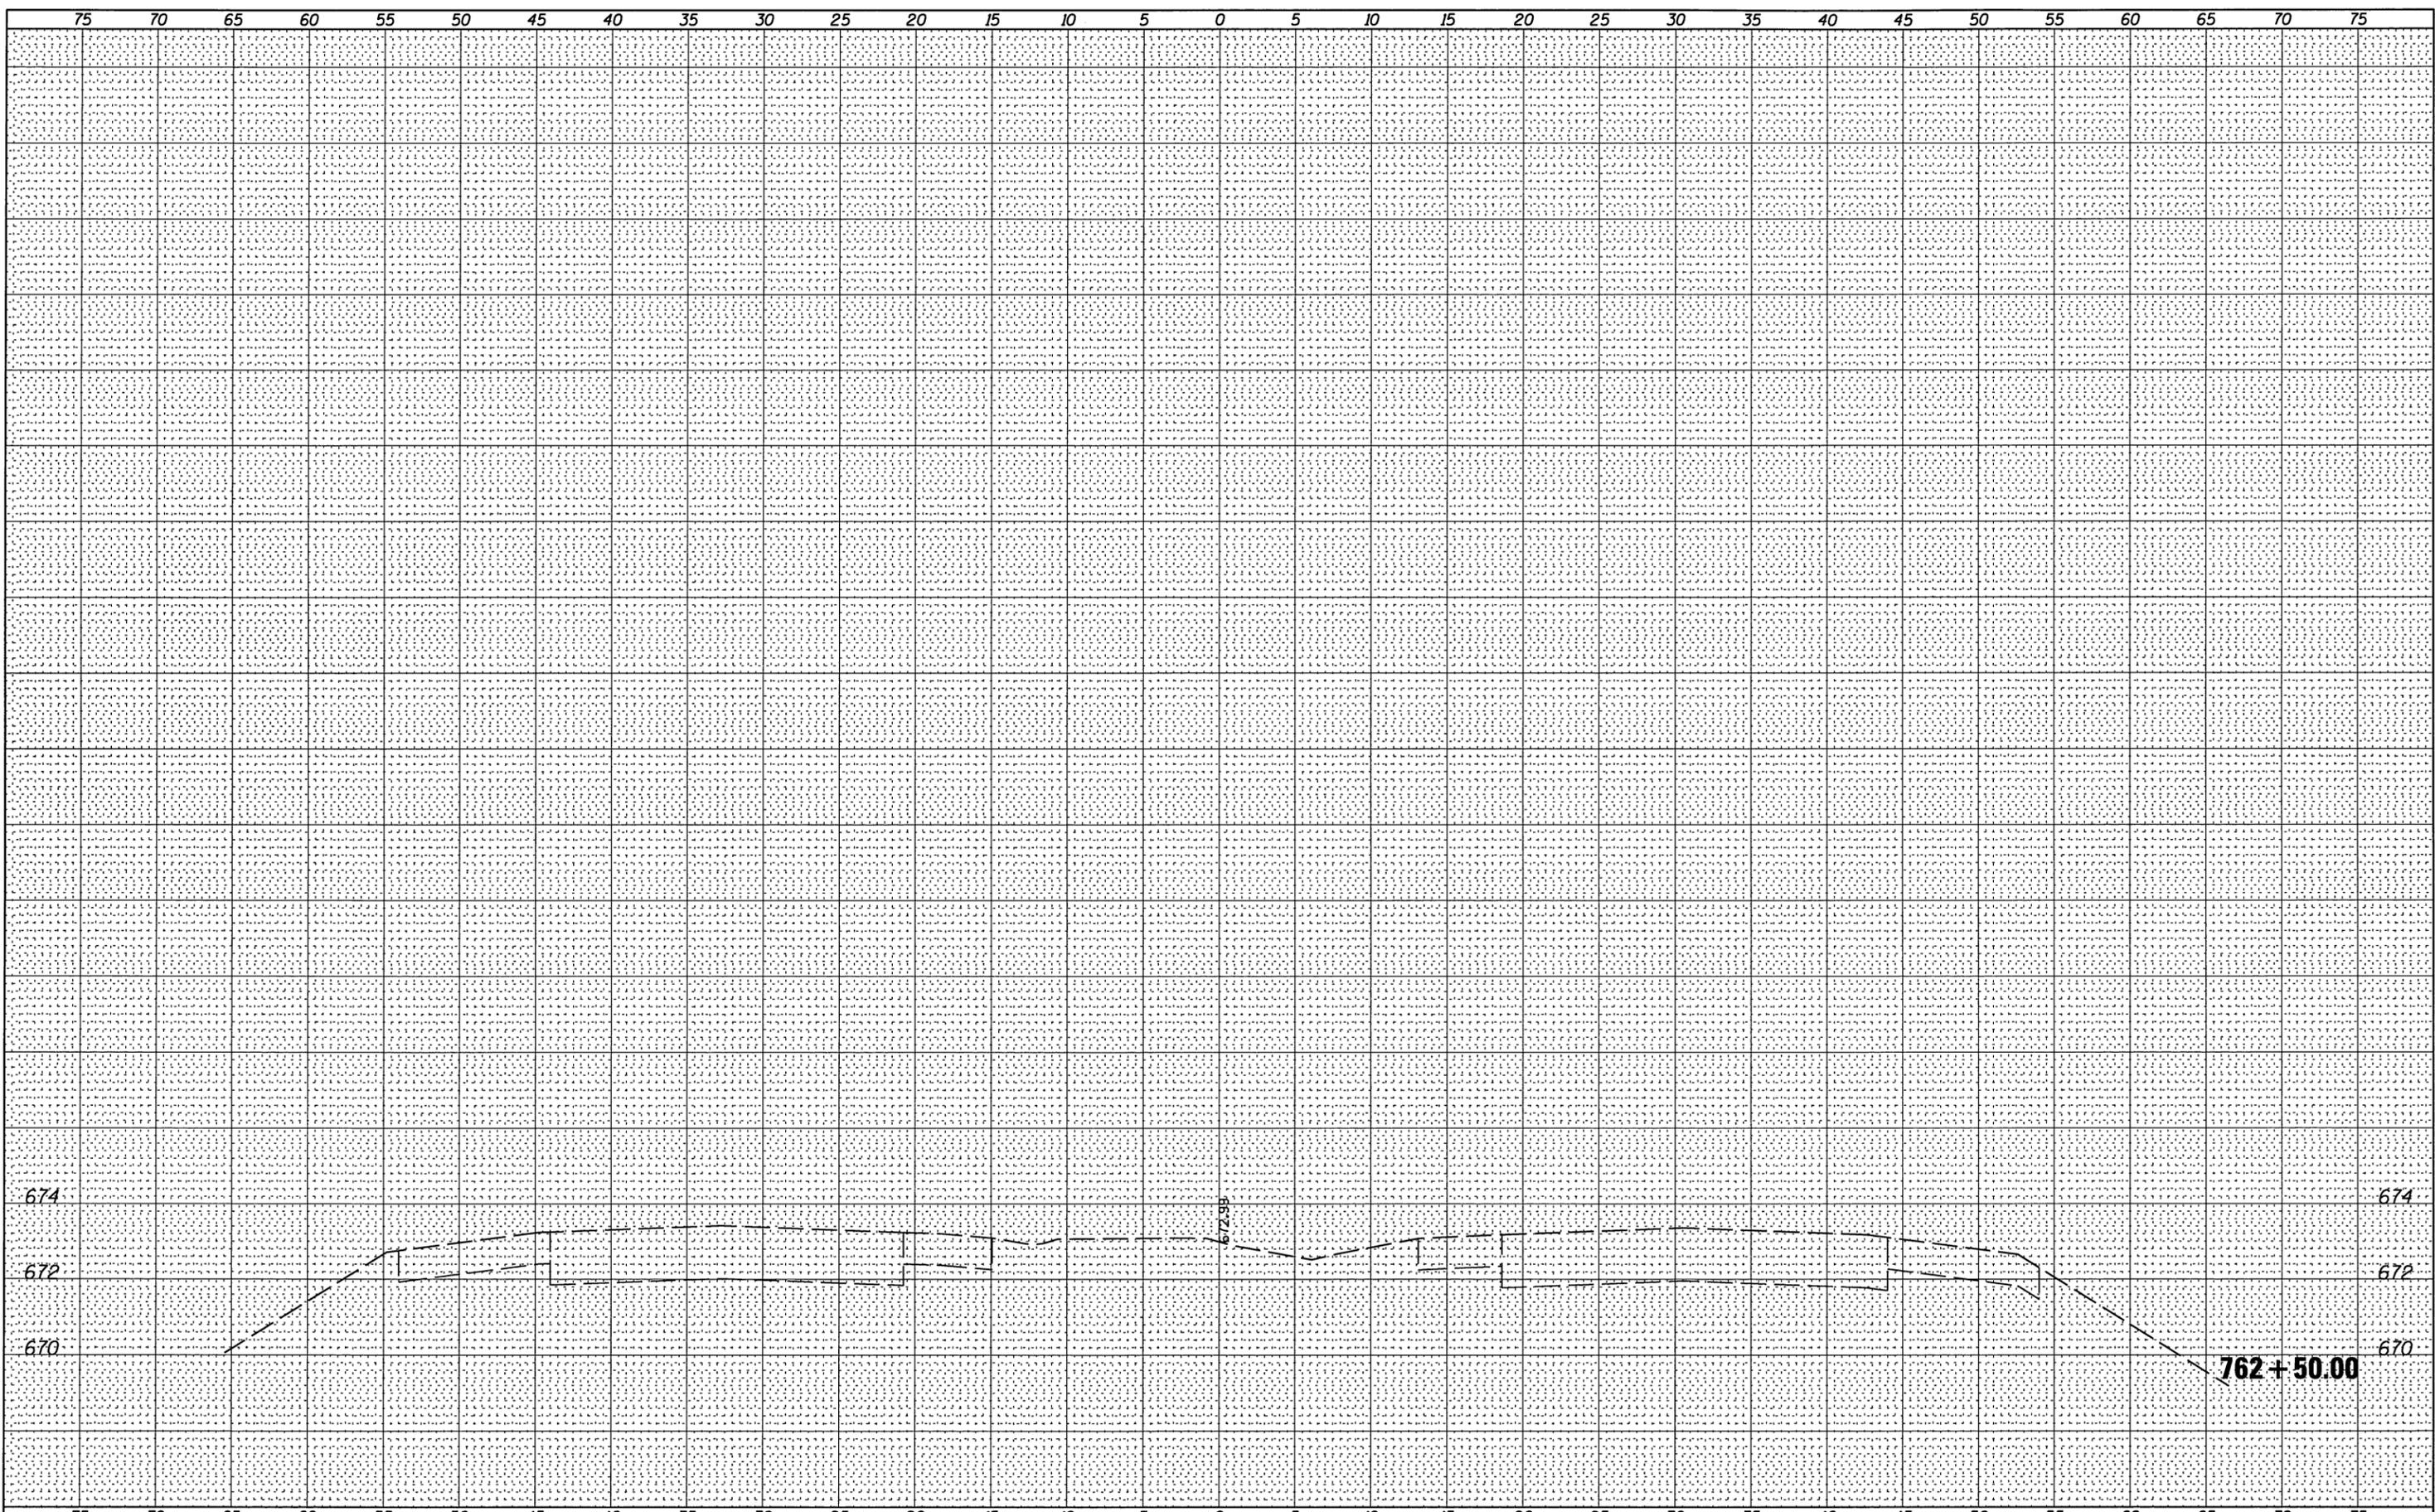

FILE NAME =	USER NAME = *USER*	DESIGNED -	REVISED -	<b>STATE OF ILLINOIS DEPARTMENT OF TRANSPORTATION</b>	<b>FAI 74 CROSS SECTIONS</b>			F.A.I. RTE.	SECTION	COUNTY	TOTAL SHEETS	SHEET NO.
*FILEL*		DRAWN -	REVISED -		74	HSIP FY2012-1	CHAMPAIGN	160	160			
		CHECKED -	REVISED -		SCALE:	SHEET NO. 118 OF 118 SHEETS	STA. 762+50.00 TO STA. 762+50.00	CONTRACT NO. 70956				
		DATE -	REVISED -		ILLINOIS FED. AID PROJECT							