


DOUGLAS COUNTY

CITY OF TUSCOLA LOCATIONS 1 - 5

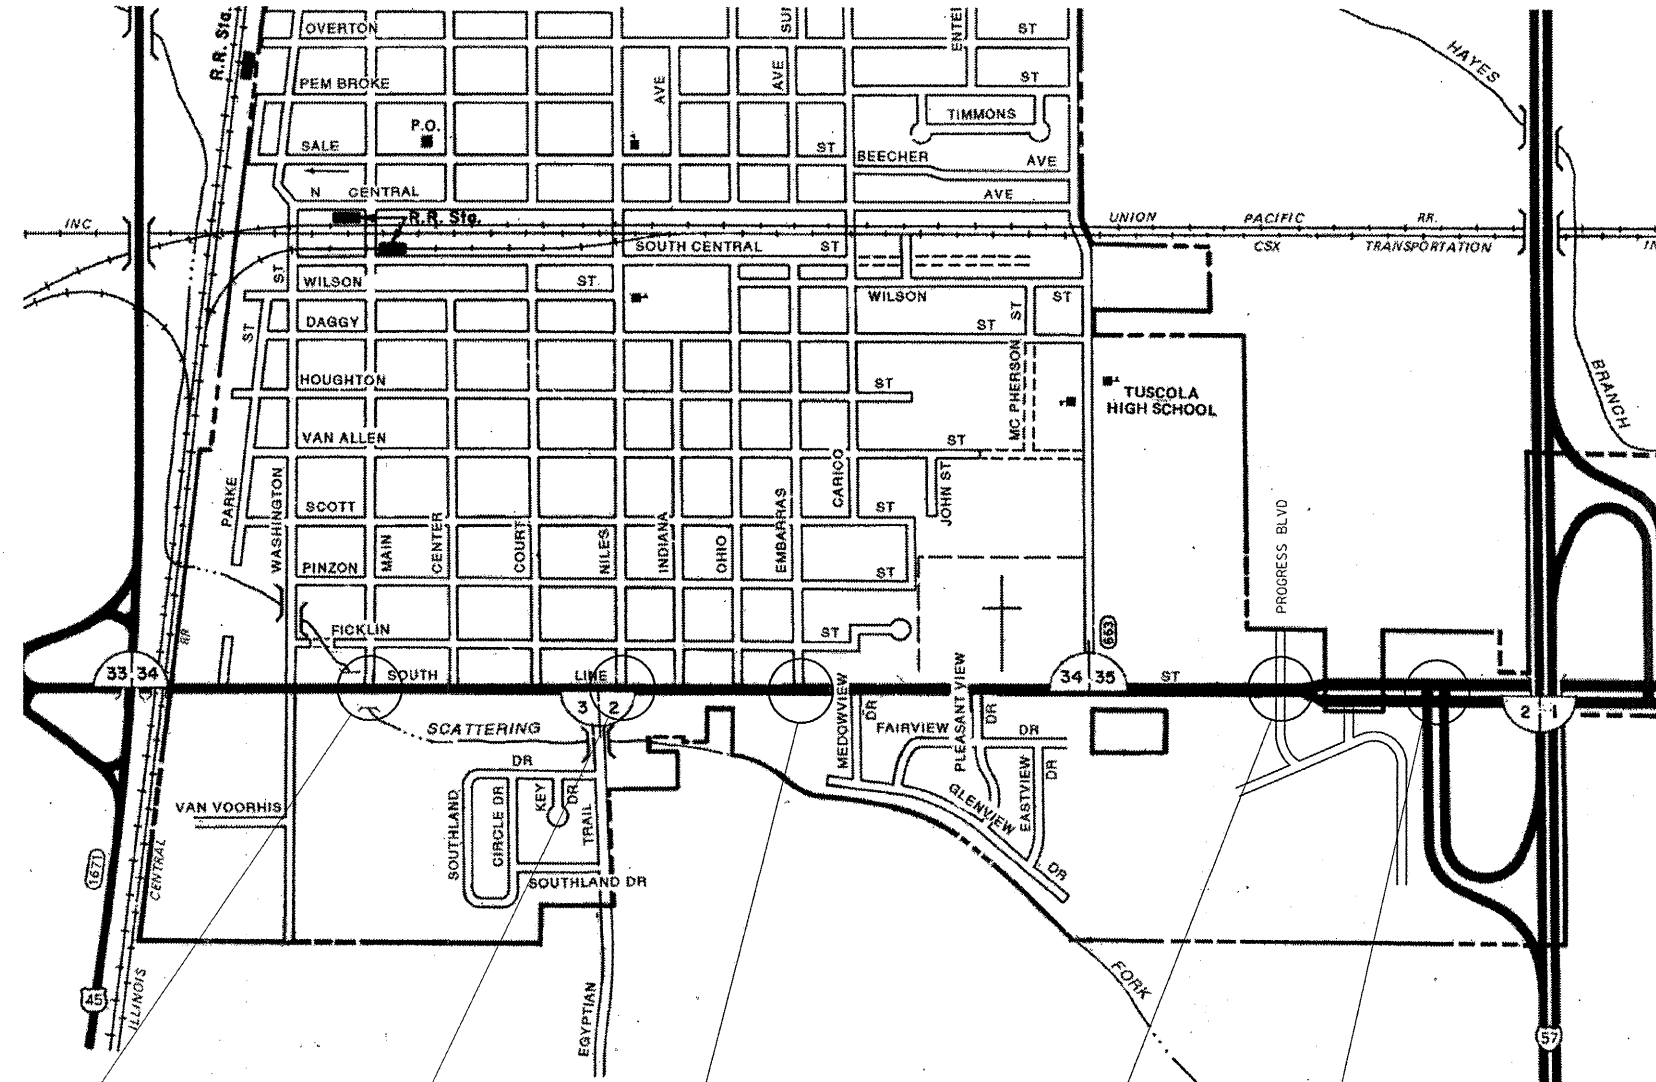

LOCATION #1
U.S. 36 & MAIN ST.
RETROFIT L.E.D. MODULES

LOCATION #2
U.S. 36 & NILES AVE.
RETROFIT L.E.D. MODULES

LOCATION #3
U.S. 36 & EMBARRAS ST.
RETROFIT L.E.D. MODULES

LOCATION #4
U.S. 36 & PROGRESS BLVD.
RETROFIT L.E.D. MODULES

LOCATION #5
U.S. 36 & I-57 SOUTHBOUND RAMP
INSTALL NEW L.E.D. SIGNAL HEADS
INSTALL U.P.S.

FILE NAME =	USER NAME = biggsrd	DESIGNED -	REVISED -
c:\pwwork\pwwork\biggsrd\0289275\sign	ts.dgn	DRAWN -	REVISED -
		CHECKED -	REVISED -
		DATE -	REVISED -

STATE OF ILLINOIS
DEPARTMENT OF TRANSPORTATION

SCALE: SHEET OF SHEETS STA. TO STA.

F.A.P. RTE.	SECTION	COUNTY	TOTAL SHEETS	SHEET NO.
VAR.	*	**	11	2
CONTRACT NO. 70962				
ILLINOIS FED. AID PROJECT				

* LED RETROFIT AND UPS 2012-1
** MCLEAN, DOUGLAS