


U.S. 136 & I-55 SOUTHBOUND RAMPS

LOCATION 5

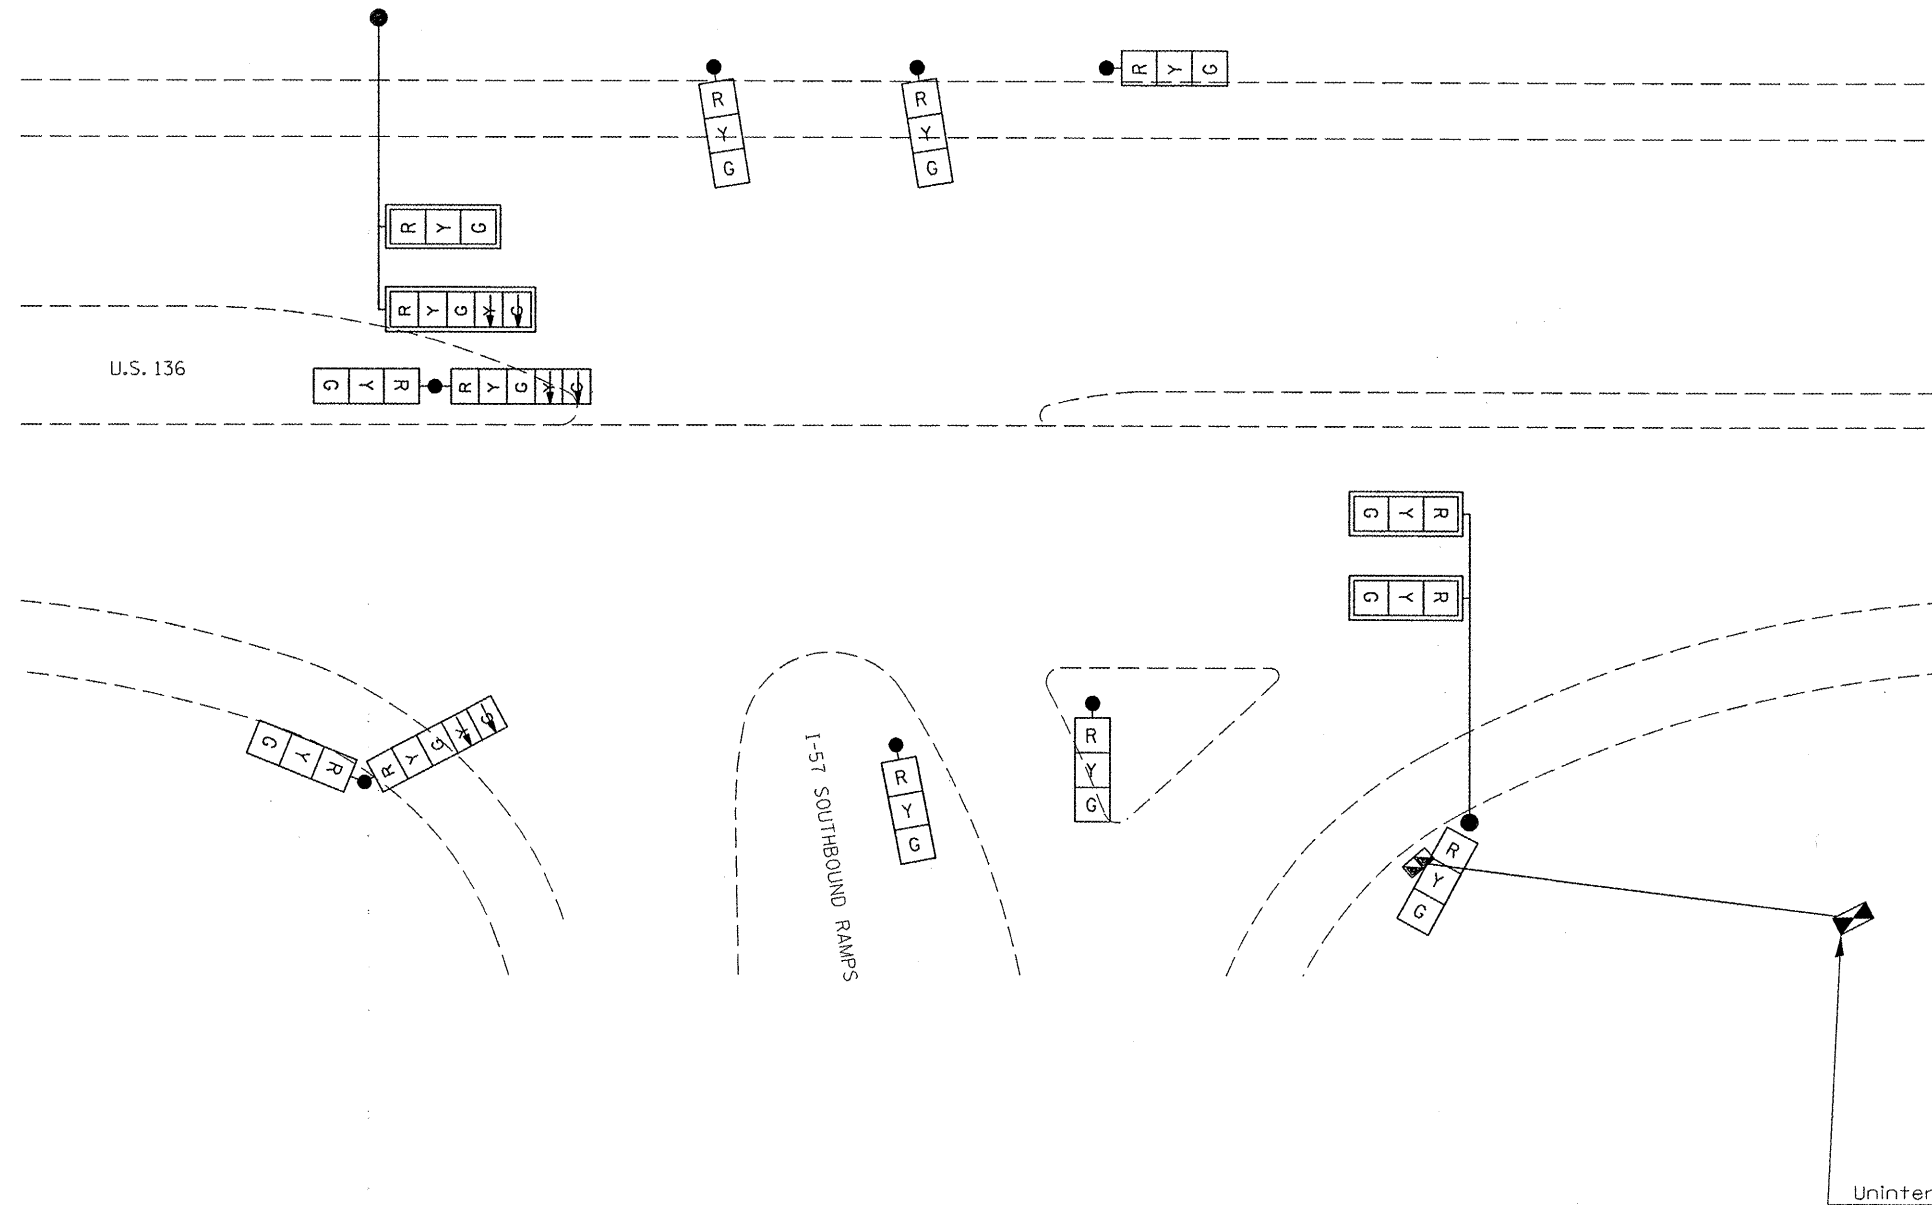

BILL OF MATERIALS

U.S. 36 & I-57 SOUTHBOUND RAMPS
LOCATION 5

ITEM	UNIT	QUANTITY
SIGNAL HEAD, LED, 2-FACE, 1-3 SECTION, 1-5 SECTION, BRACKET MOUNTED	EACH	2
SIGNAL HEAD, LED, 1-FACE, 3-SECTION, BRACKET MOUNTED	EACH	6
SIGNAL HEAD, LED, 1-FACE, 3-SECTION, MAST ARM MOUNTED	EACH	3
SIGNAL HEAD, LED, 1-FACE, 5-SECTION, MAST ARM MOUNTED	EACH	1
UNINTERRUPTIBLE POWER SUPPLY	EACH	1

FILE NAME =	USER NAME = biggsrd	DESIGNED -	REVISED -
c:\pwork\pvidot\biggsrd\0289275\sign	ls.dgn	DRAWN -	REVISED -
	PLOT SCALE = 40.0000' / in.	CHECKED -	REVISED -
	PLOT DATE = 12/15/2011	DATE -	REVISED -

**STATE OF ILLINOIS
DEPARTMENT OF TRANSPORTATION**

SCALE: SHEET OF SHEETS STA. TO STA.

F.A.P. RTE.	SECTION	COUNTY	TOTAL SHEETS	SHEET NO.
VAR.	*	**	11	9
CONTRACT NO. 70962				

ILLINOIS FED. AID PROJECT
* LED RETROFIT AND UPS 2012-1
** MCLEAN, DOUGLAS