



30' BUTT-JOINT DETAIL

STA. 258+05.00 TO 258+35.00
 STA. 392+67.00 TO 392+97.00

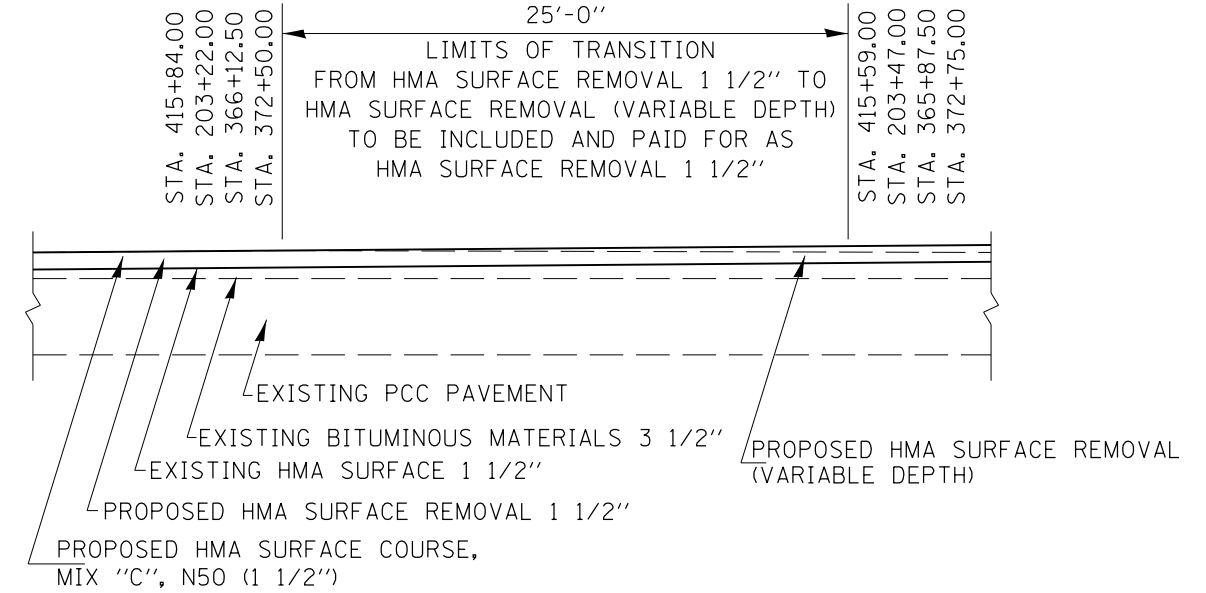

25' MILLING TRANSITION DETAIL

STA. 415+59.00 TO STA. 415+84.00
 STA. 203+22.00 TO STA. 203+47.00
 STA. 365+87.50 TO STA. 366+12.50
 STA. 372+50.00 TO STA. 372+75.00

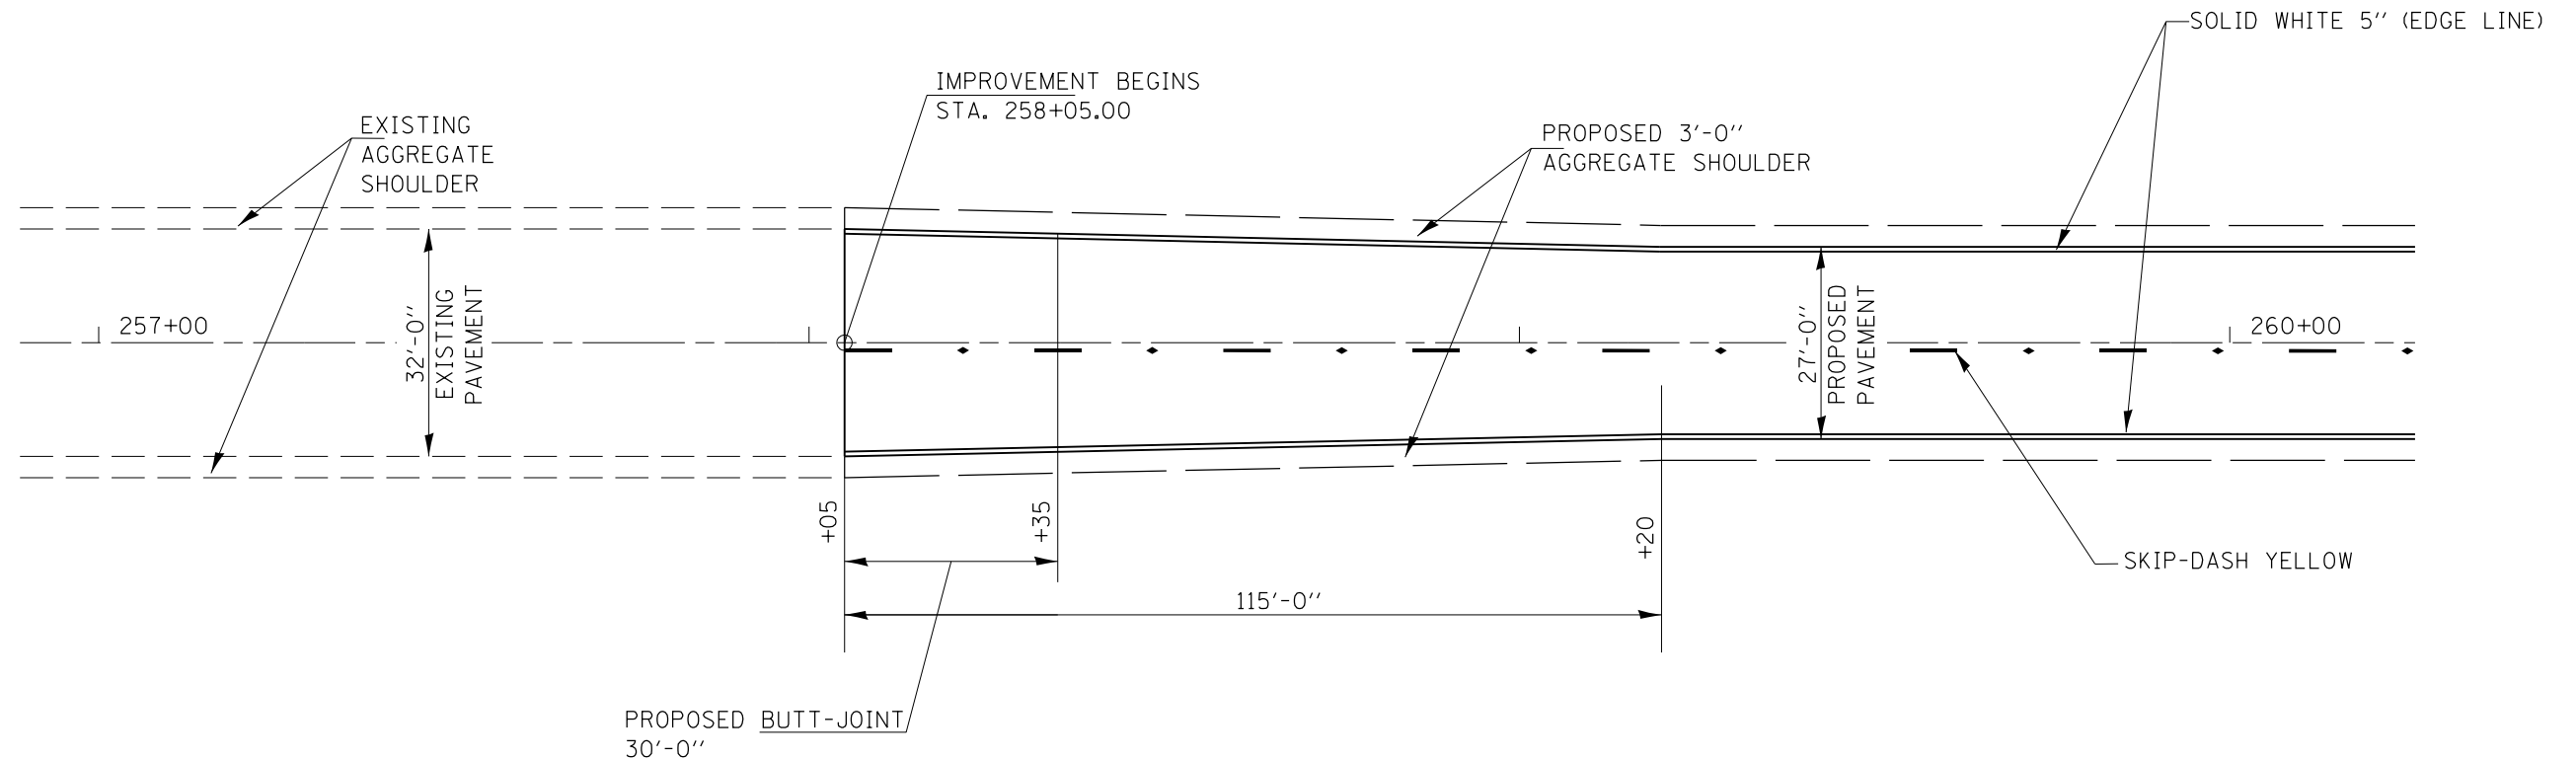

PAVEMENT TRANSITION DETAIL

STA. 258+05.00 TO 259+20.00



FILE NAME =	USER NAME = sparksgw	DESIGNED -	REVISED -	STATE OF ILLINOIS DEPARTMENT OF TRANSPORTATION	BUTT-JOINT & PAVEMENT TRANSITION DETAIL			F.A.P. RTE.	SECTION	COUNTY	TOTAL SHEETS	SHEET NO.	
ci:\pw\work\p\idot\sparksgw\10264327\0672E48-sht-details.dgn		DRAWN -	REVISED -		SCALE:	SHEET NO.	OF SHEETS	STA.	TO STA.	608	120RS-2 & 121RS-4	MACOUPIN	69 10
		CHECKED -	REVISED -					CONTRACT NO. 72E48			ILLINOIS FED. AID PROJECT		
		DATE -	REVISED -										