
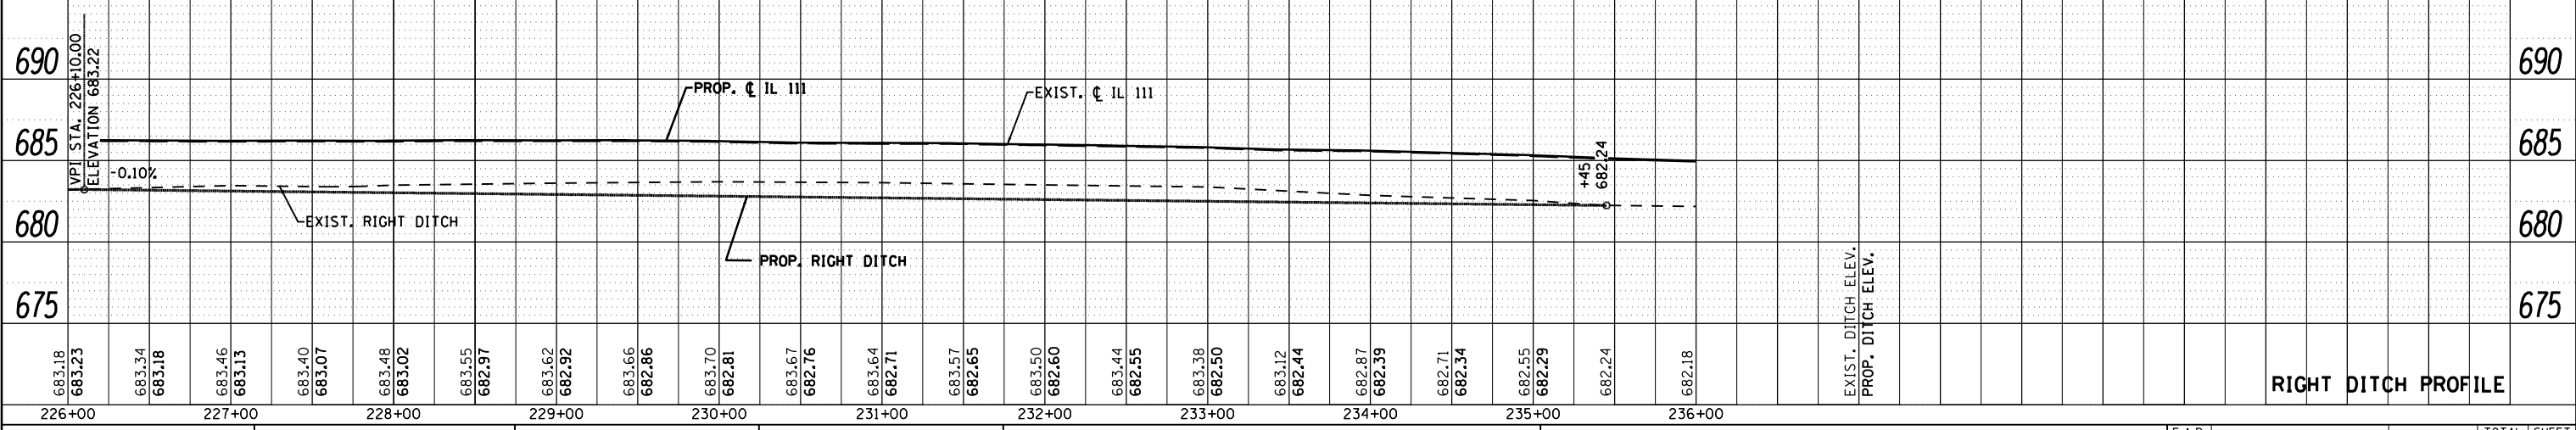
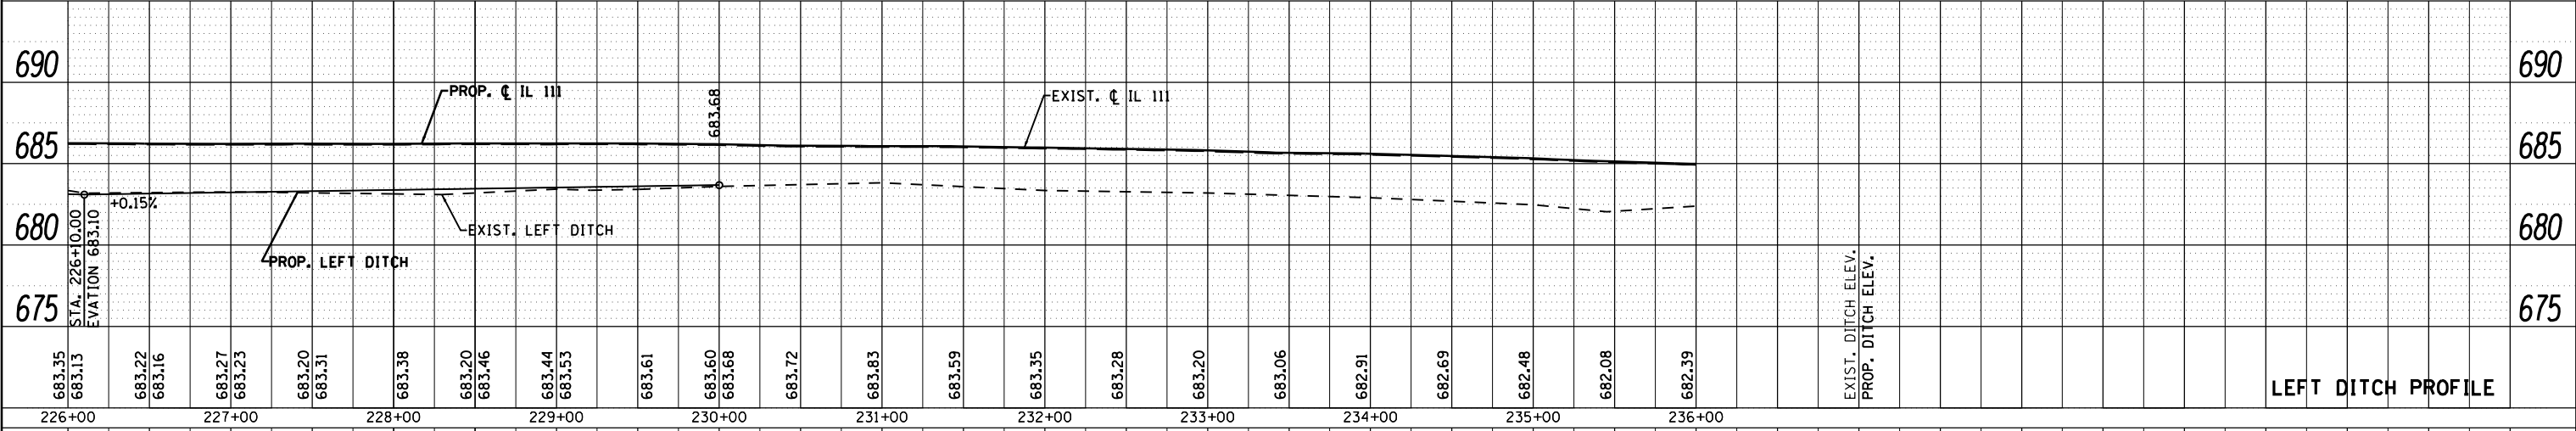
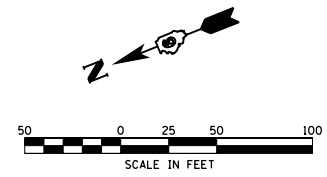


PLAN	SURVEYED	DATE
	PLOTTED	
	ALIGNED	
	CHECKED	
	FILED	
NOTE BOOK NO.	FILE NAME	

PROFILE	SURVEYED	DATE
	PLOTTED	
	GRADES CHECKED	
	STRUCTURE NOTATIONS CHECKED	
NOTE BOOK NO.	FILE NAME	

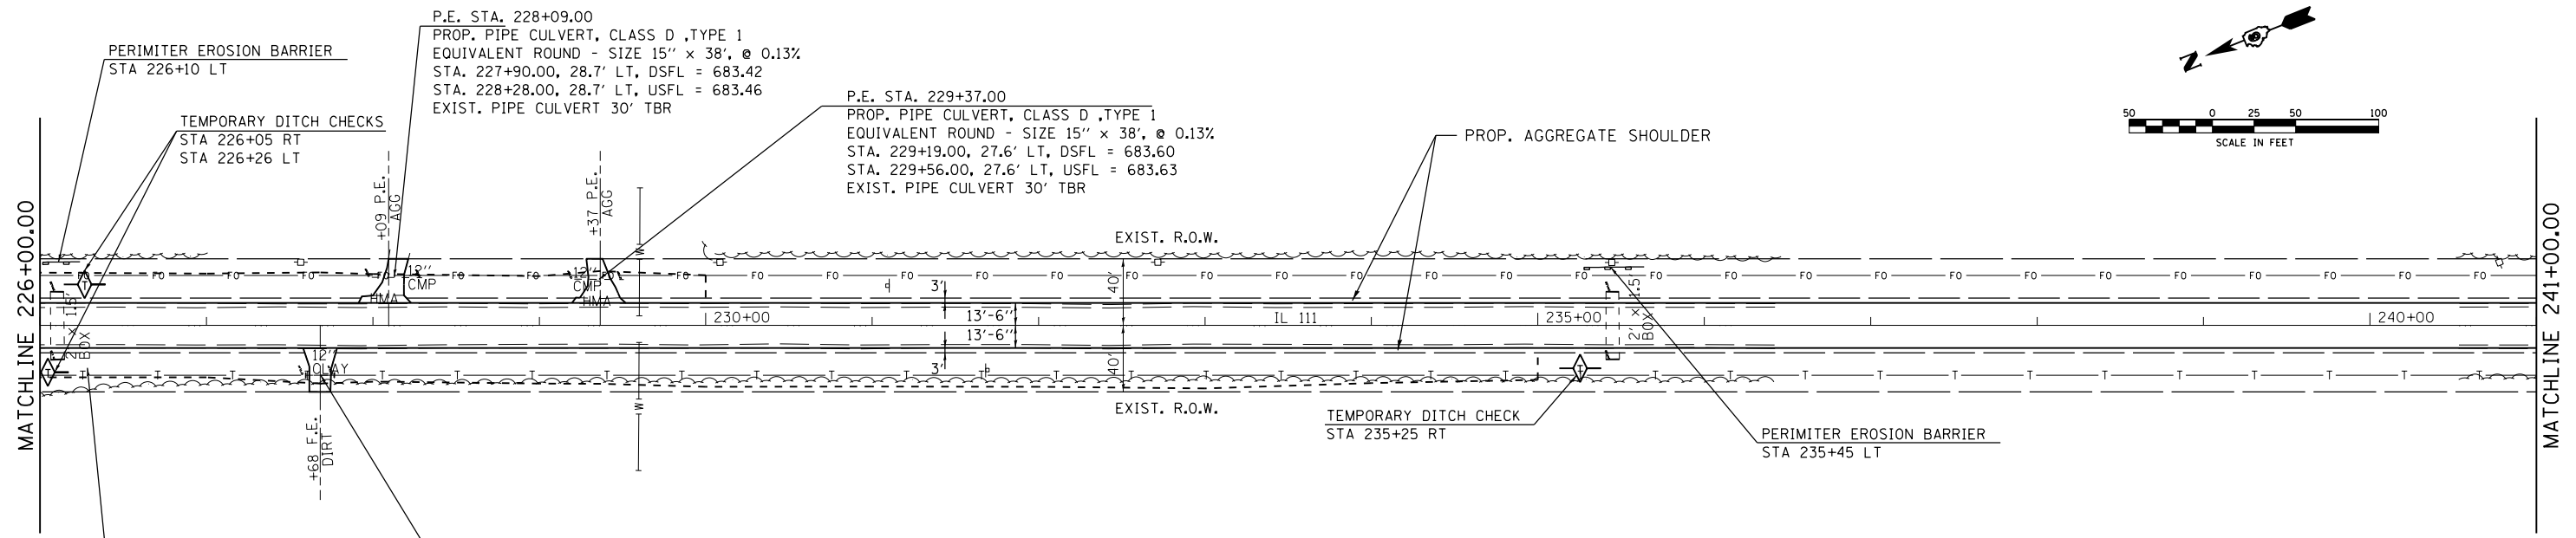

FILE NAME =	USER NAME = sparksq	DESIGNED -	REVISED -	STATE OF ILLINOIS DEPARTMENT OF TRANSPORTATION	PLAN & PROFILE SHEET				F.A.P. RTE.	SECTION	COUNTY	TOTAL SHEETS	SHEET NO.
c:\pwork\pwork\sparksq\0264327\0672848-shd-pln-pro 4.dgn		CHECKED -	REVISED -						608	12ORS-2 & 12IRS-4	MACOUPIN	69	32
PLOT SCALE = 100.0000' / 1"		DRAWN -	REVISED -		CONTRACT NO. 72E48								
PLOT DATE = Dec-22-2011 10:23:40AM		CHECKED -	REVISED -		ILLINOIS FED. AID PROJECT								