



PROPOSED MILLING TRANSITION 25'-0"
FOR DETAILS SEE BUTT-JOINT
& MILLING TRANSITION
DETAILS SHEET

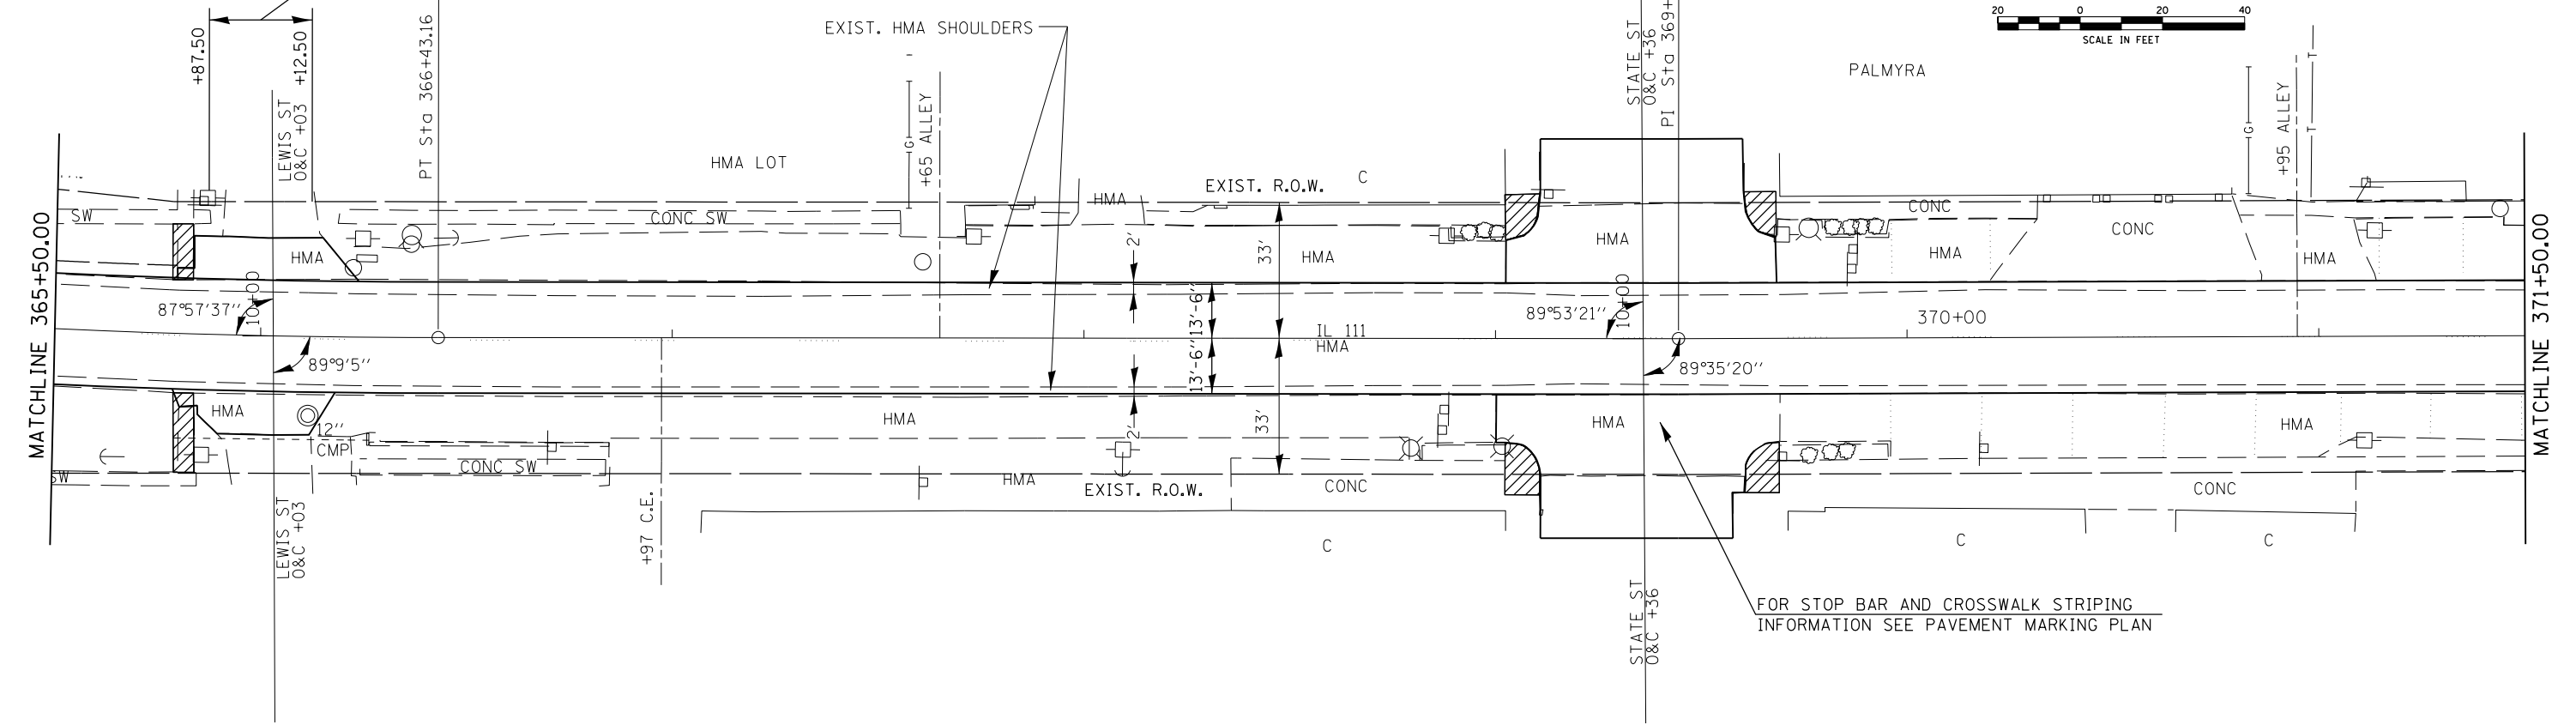

PROPOSED MILLING TRANSITION 25'-0"
FOR DETAILS SEE BUTT-JOINT
& MILLING TRANSITION
DETAILS SHEET

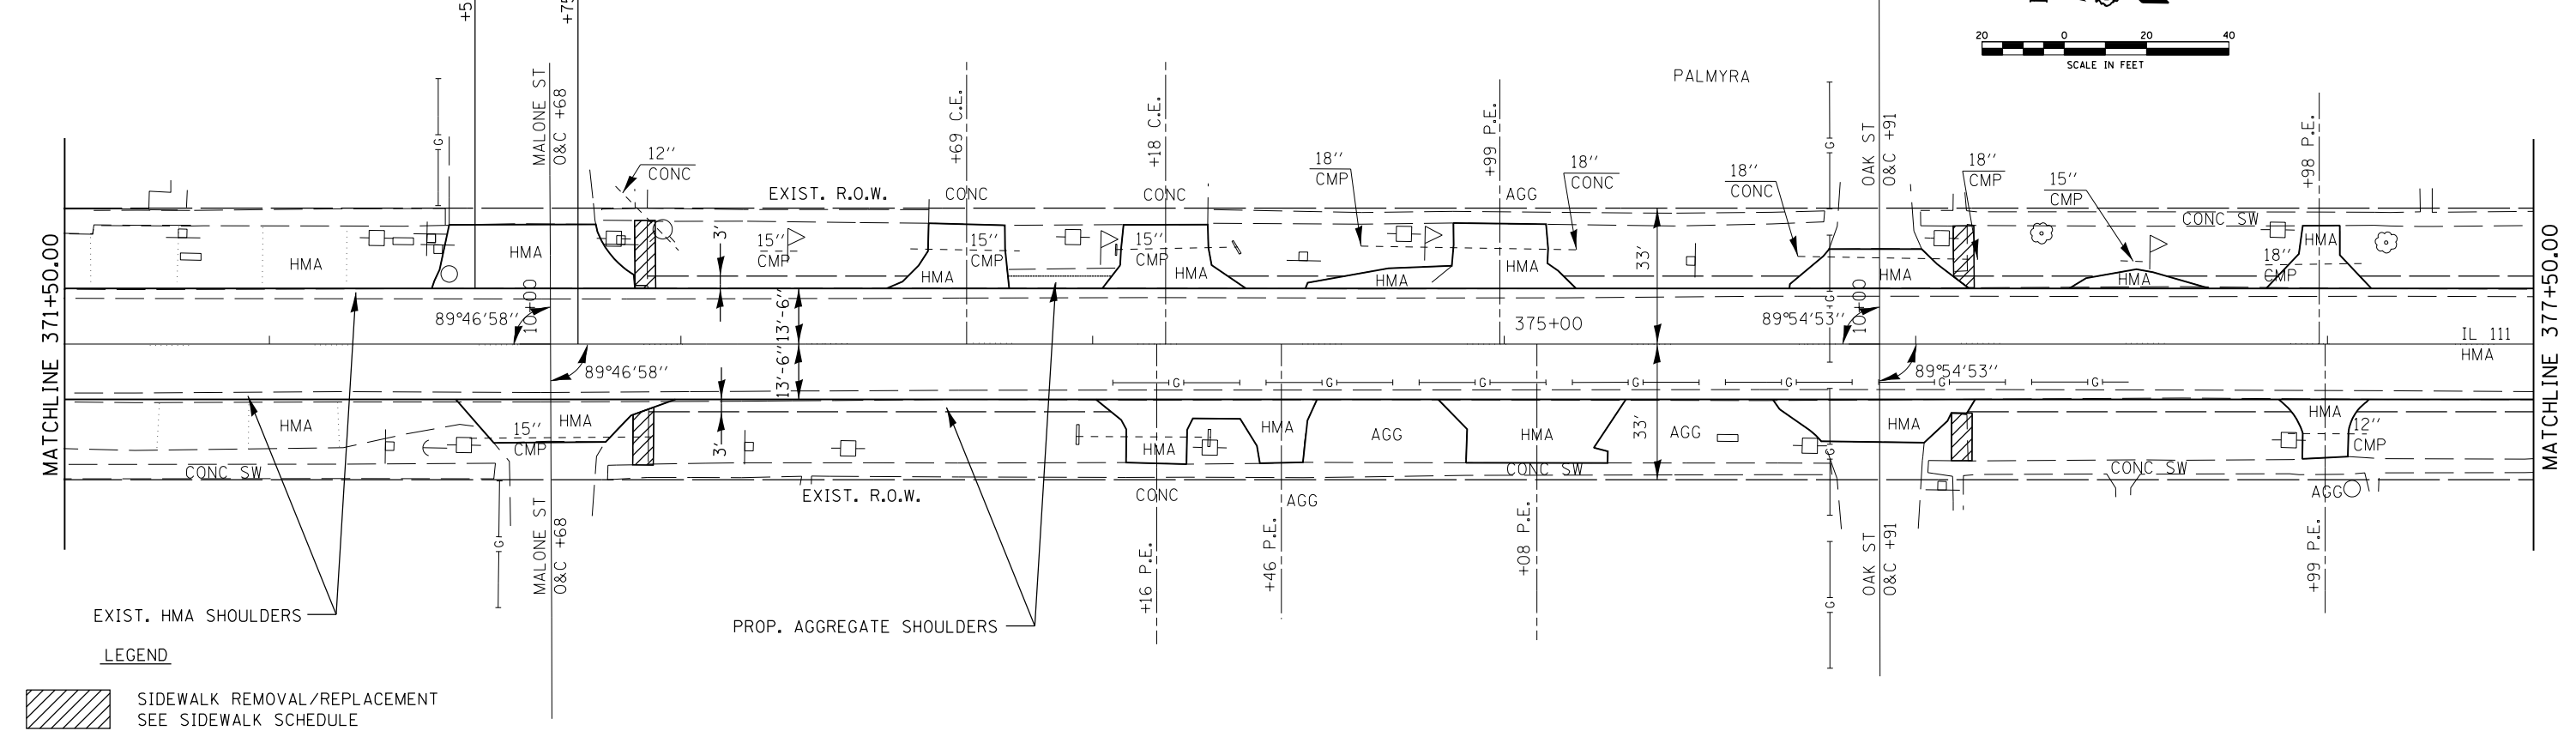

FILE NAME =	USER NAME = sparksgw	DESIGNED -	REVISED -	STATE OF ILLINOIS DEPARTMENT OF TRANSPORTATION	PLAN SHEET			F.A.P. RTE.	SECTION	COUNTY	TOTAL SHEETS	SHEET NO.
ei:\pw\work\p\idot\sparksgw\10264327\0672E48-sht-pln20.dgn		DRAWN -	REVISED -		608	120RS-2 & 121RS-4	MACOUPIN	69	40			
PLOT SCALE = 40.0000' / in.		CHECKED -	REVISED -		CONTRACT NO. 72E48							
PLOT DATE = Dec-22-2011 10:24:19AM		DATE -	REVISED -		ILLINOIS FED. AID PROJECT							
				SCALE:	SHEET	OF	SHEETS	STA.	TO	STA.		