


DATE	
BY	
ORIGINAL SURVEY	
SURVEYED	
PLOTTED	
TEMPLATE	
AREAS	
CHECKED	
NO.	

DATE	
BY	
ORIGINAL SURVEY	
SURVEYED	
PLOTTED	
TEMPLATE	
AREAS	
CHECKED	
NO.	

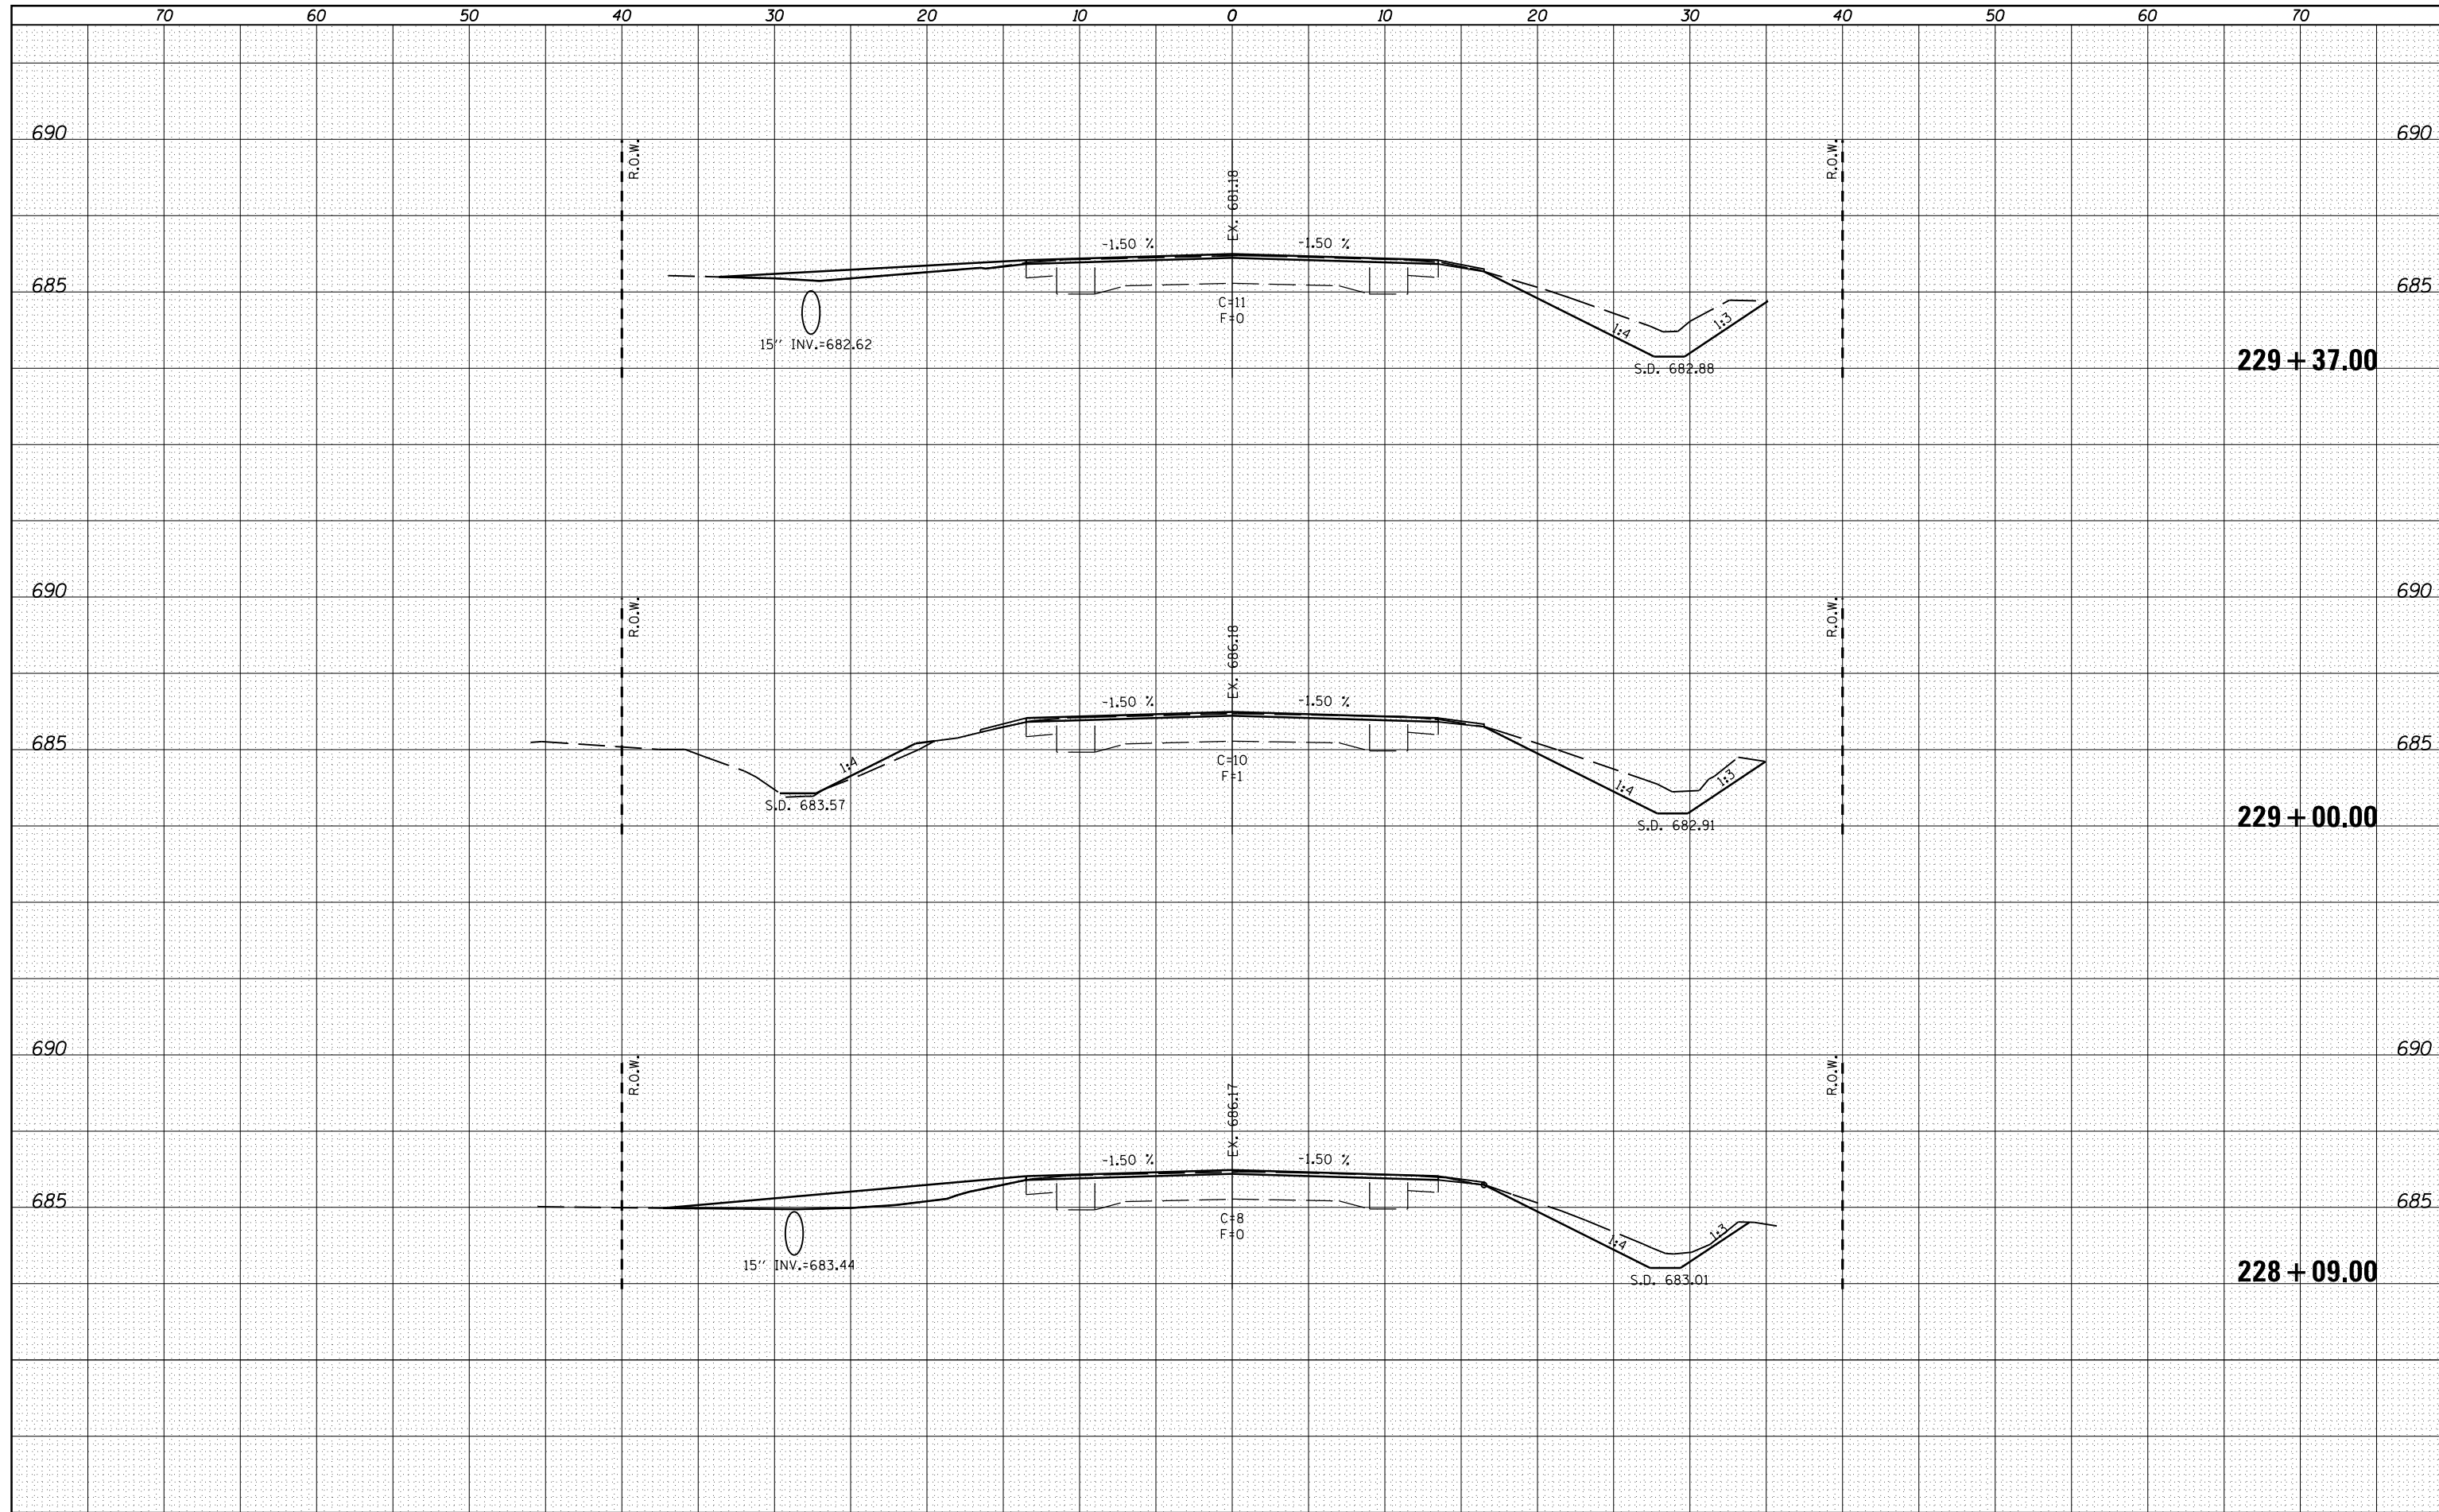

FILE NAME =	USER NAME = sparksgw	DESIGNED -	REVISD -	<b>STATE OF ILLINOIS</b> <b>DEPARTMENT OF TRANSPORTATION</b>	<b>CROSS SECTIONS</b>			F.A.P. RTE.	SECTION	COUNTY	TOTAL SHEETS	SHEET NO.
c:\pw\work\pwidot\sparksgw\d0264327\0672E48-sh	DESIGNED -	REVISD -	608					120 RS-2 & 121 RS-4	MACOUPIN	69	59	
PLOT SCALE = 10.0000' / in.	CHECKED -	REVISD -	CONTRACT NO. 72E48									
PLOT DATE = Dec-22-2011 10:24:47AM	DATE -	REVISD -	SCALE:		SHEET	OF	SHEETS	STA. 228+09.00	TO STA. 229+37.00	ILLINOIS FED. AID PROJECT		