


DATE	
BY	
ORIGINAL SURVEY	
NOTED SURVEY	
NOTE BOOK	
NO.	
SURVEYED	
PLOTTED	
TEMPLATE	
AREAS	
CHECKED	

DATE	
BY	
ORIGINAL SURVEY	
NOTED SURVEY	
NOTE BOOK	
NO.	
SURVEYED	
PLOTTED	
TEMPLATE	
AREAS	
CHECKED	

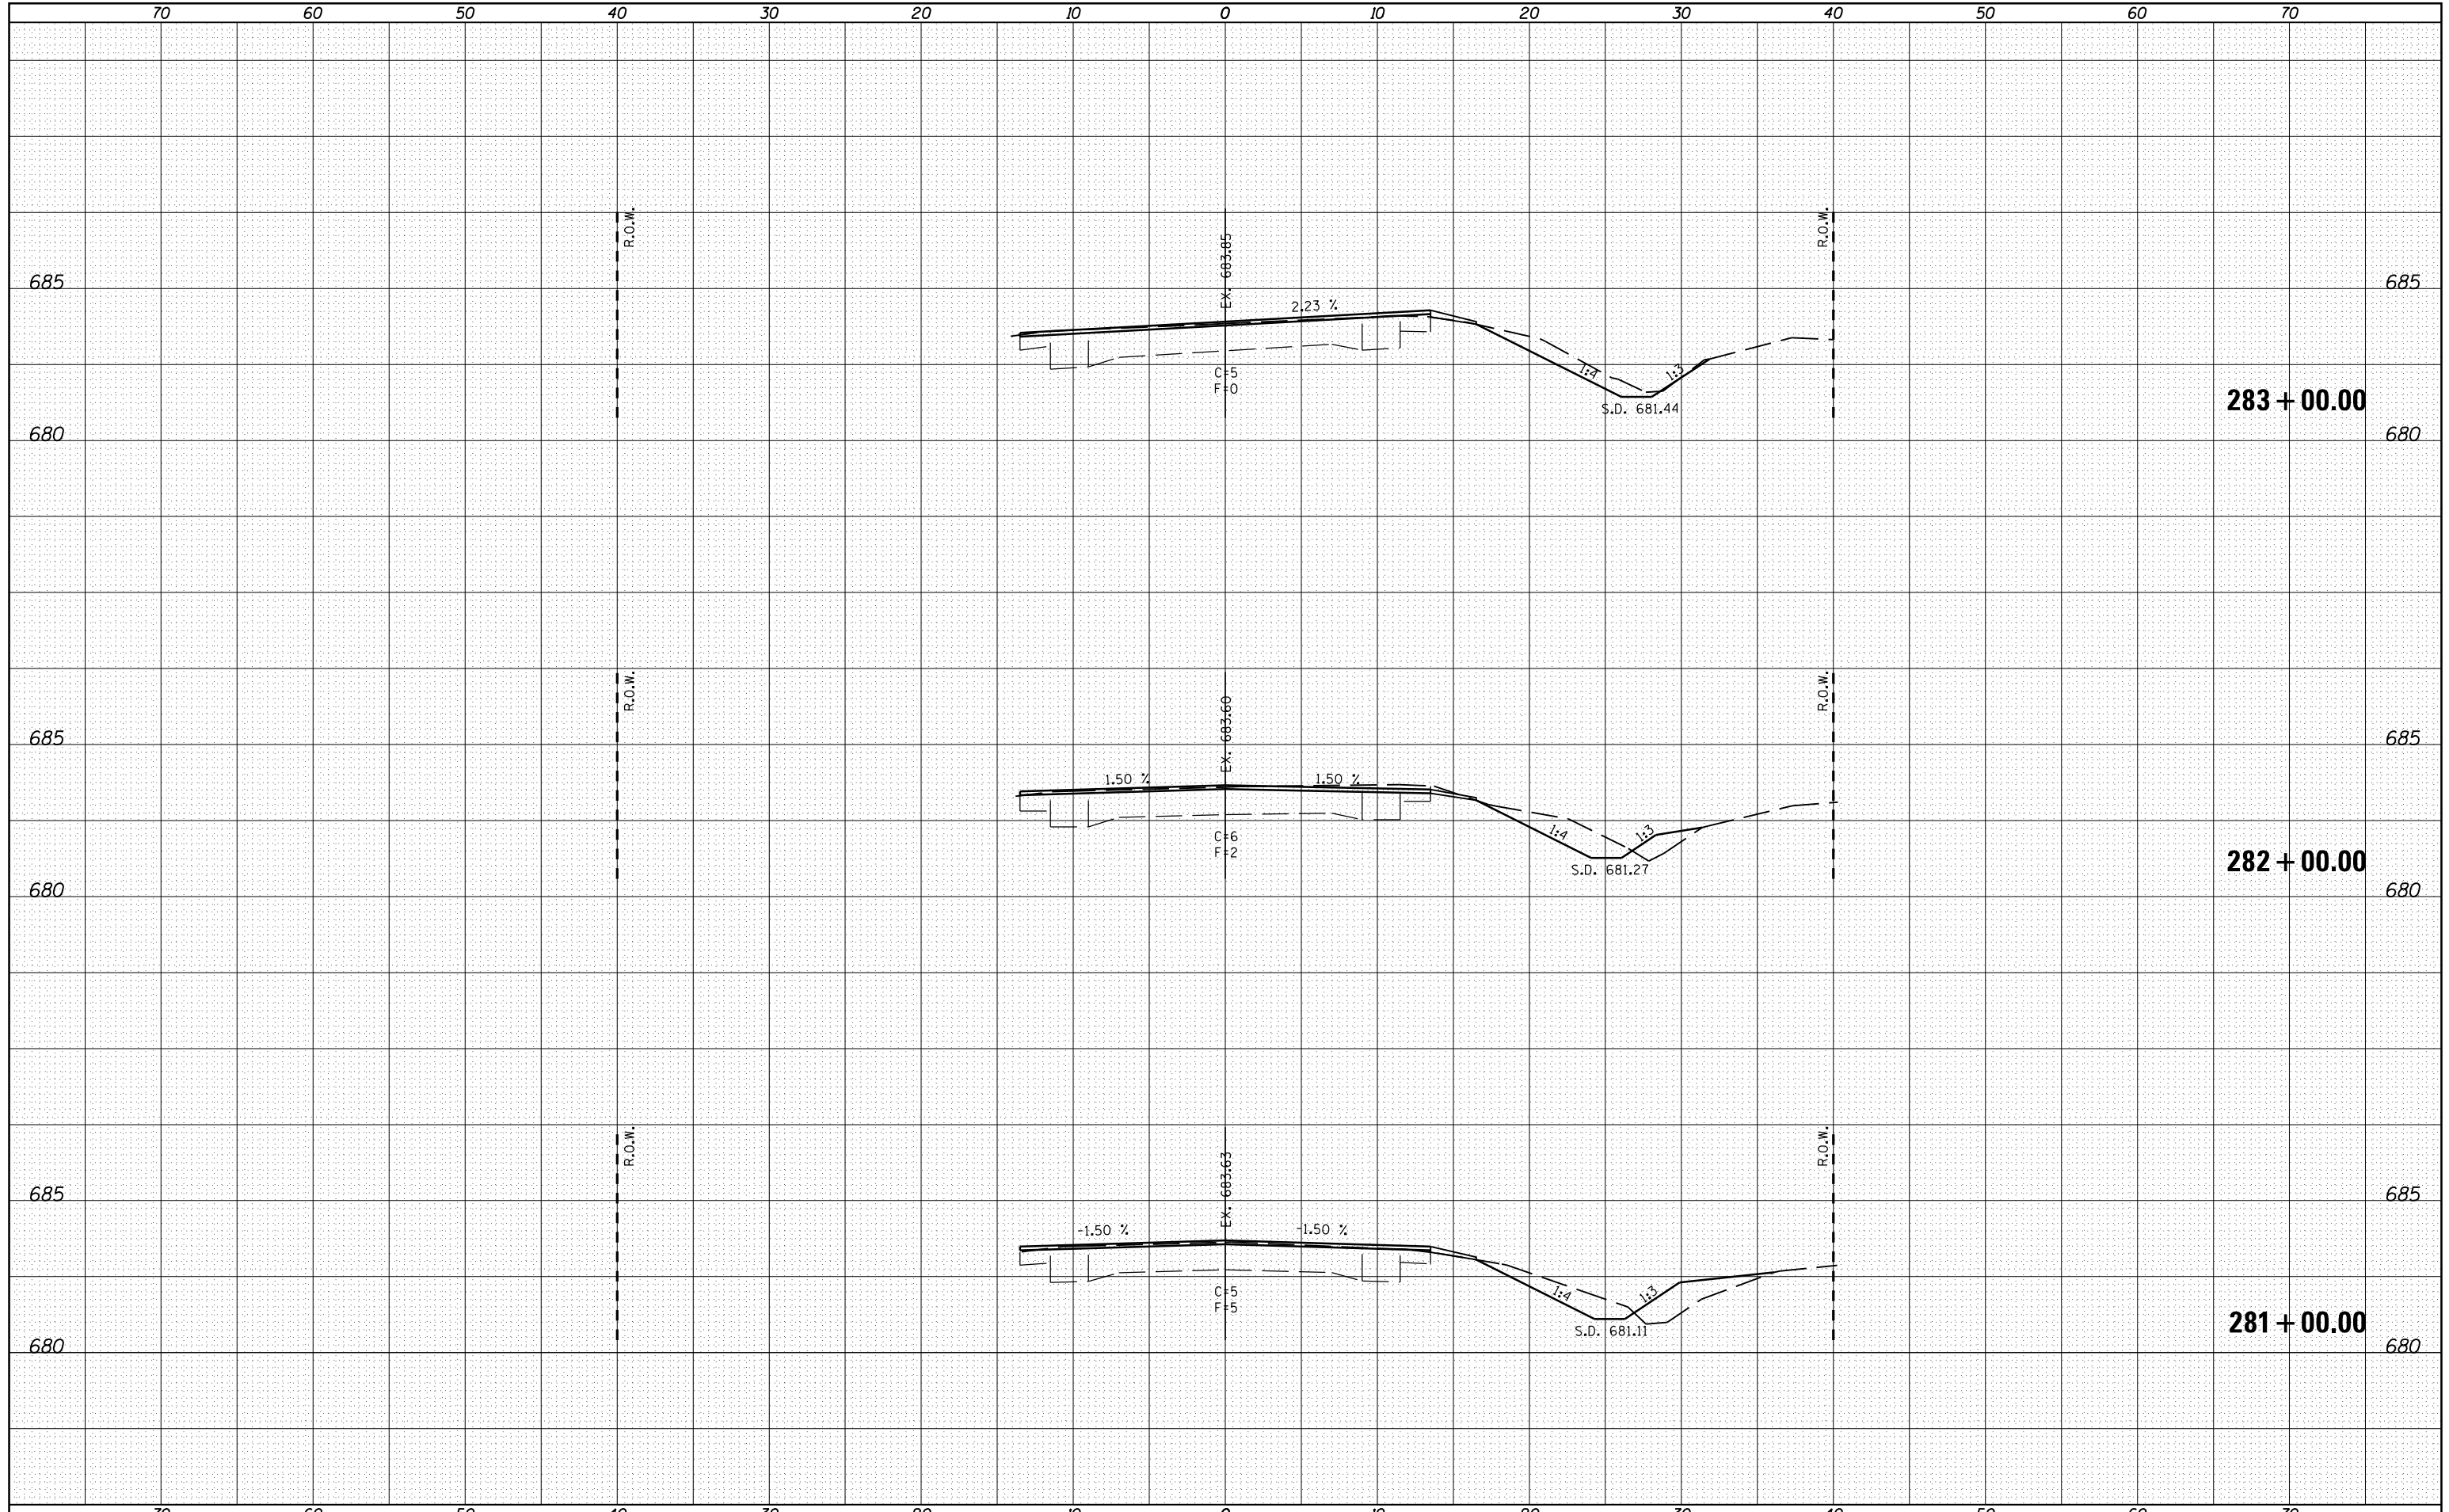

FILE NAME =	USER NAME = sparksgw	DESIGNED -	REVISÉD -
c:\pw\work\pwidot\sparksgw\d0264327\d672E48-sh...	...	DRAWN -	REVISÉD -
PLOT SCALE = 10.0000 "/td> <td>...</td> <td>CHECKED -</td> <td>REVISÉD -</td>	...	CHECKED -	REVISÉD -
PLOT DATE = Dec-22-2011 10:24:56AM	...	DATE -	REVISÉD -

**STATE OF ILLINOIS  
DEPARTMENT OF TRANSPORTATION**

**CROSS SECTIONS**

SCALE: SHEET OF SHEETS STA. 281+00.00 TO STA. 283+00.00

F.A.P. RTE.	SECTION	COUNTY	TOTAL SHEETS	SHEET NO.
608	120 RS-2 & 121 RS-4	MACOUPIN	69	66
CONTRACT NO.			72E48	
<small>ILLINOIS FED. AID PROJECT</small>				