


- A** STA 798+08.49 TO BEGIN OF SOUTH BRIDGE APPROACH PAVEMENT = 4.0'  
END OF NORTH BRIDGE APPROACH PAVEMENT TO STA 808+82.68 = 10.0'
- B** STA 798+08.49 TO STA 801+90.99 = TAPER 17.5' TO 9.0'  
STA 801+90.99 TO STA 808+82.68 = 9.0'
- C** STA 798+08.49 TO BEGIN OF SOUTH BRIDGE APPROACH PAVEMENT = 10.0'  
END OF NORTH BRIDGE APPROACH PAVEMENT TO STA 803+05.00 = TAPER 15.15' TO 10.0'  
STA 803+05.00 TO STA 808+82.68 = 10.0'
- D** STA 798+08.49 TO STA 808+00.00 = 3.5'  
STA 808+00.00 TO STA 808+82.68 = TAPER 3.5' TO 4.0'
- E** STA 798+08.49 TO STA 808+00.00 = 2:1  
STA 808+00.00 TO STA 808+82.68 = TRANSITION 2:1 TO 3:1


\* TRANSITION FROM ROADWAY CROSS SLOPE TO BRIDGE CROSS SLOPE IN 40.00'  
\*\* TRANSITION TO PAVED MEDIAN CROSS SLOPE OR BRIDGE CROSS SLOPE IN 10.00'

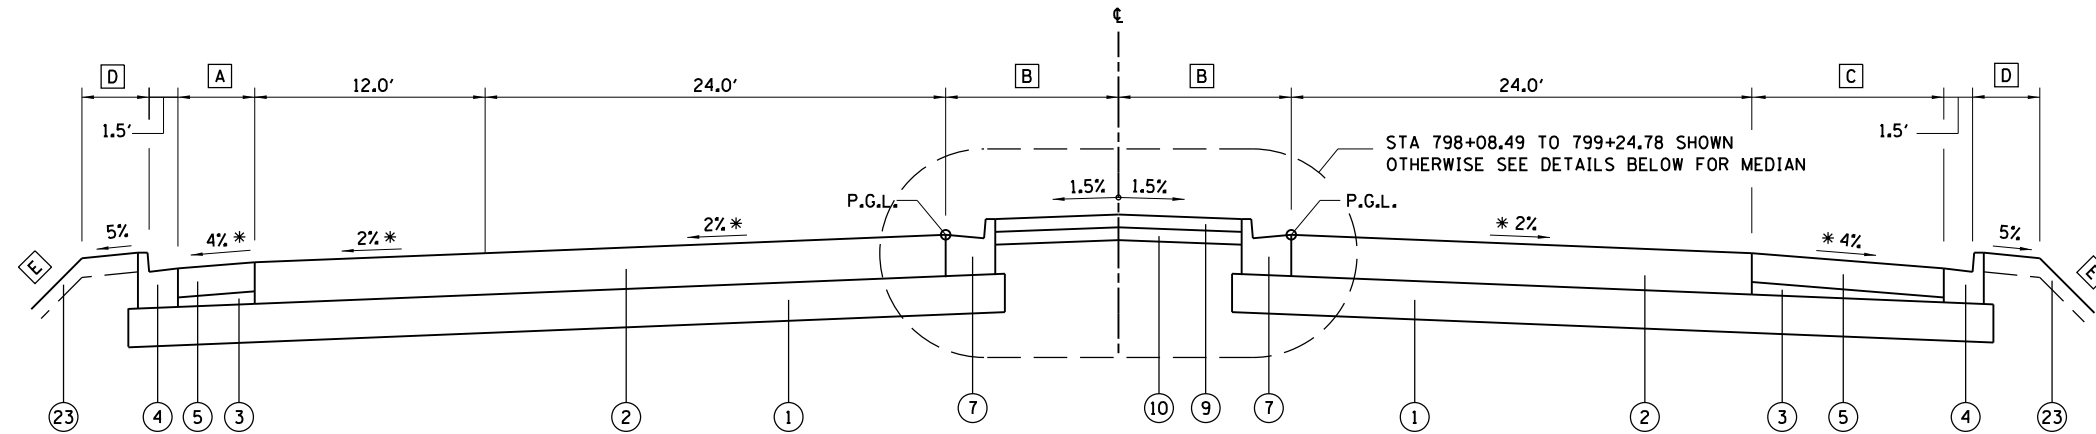

MACARTHUR BOULEVARD  
STA 798+08.49 TO STA 808+82.68 (BEGIN TURN LANE TAPER)  
BRIDGE OMISSION STA 799+24.78 TO STA 802+14.78

**LEGEND**

- |  |   |
|--|---|
| ① EX PROCESSED MODIFIED SOILS 12"                      | ⑭ NOT USED  |
| ② EX HOT-MIX ASPHALT PAVEMENT (FULL DEPTH), 13"        | ⑮ EX HOT-MIX ASPHALT SURFACE COURSE, MIX "C", N30 |
| ③ EX SUBBASE GRANULAR MATERIAL, TYPE C                 | ⑯ EX SUBBASE GRANULAR MATERIAL, TYPE A            |
| ④ EX COMBINATION CONCRETE CURB AND GUTTER, TYPE B-6.18 | ⑰ EX AGGREGATE SHOULDERS, TYPE B 4"               |
| ⑤ EX HOT-MIX ASPHALT SHOULDERS, 9"                     | ⑱ EX AGGREGATE BASE COURSE, TYPE A 6"             |
| ⑥ EX HOT-MIX ASPHALT SHOULDERS, 13"                    | ⑲ NOT USED  |
| ⑦ EX COMBINATION CONCRETE CURB AND GUTTER, TYPE B-6.24 | ⑳ EX HOT-MIX ASPHALT PAVEMENT (FULL DEPTH), 14"   |
| ⑧ EX COMBINATION CONCRETE CURB AND GUTTER, TYPE B-6.12 | ㉑ NOT USED  |
| ⑨ EX CONCRETE MEDIAN SURFACE, 4"                       | ㉒ NOT USED  |
| ⑩ EX SUBBASE GRANULAR MATERIAL, TYPE C 4"              | ㉓ EX TOPSOIL 6"                                   |
| ⑪ EX PORTLAND CEMENT CONCRETE SIDEWALK 4"              | ㉔ EX PIPE UNDERDRAIN STD 601001                   |
| ⑫ EX AGGREGATE SHOULDERS, TYPE B 10"                   | ㉕ EX CONCRETE MEDIAN, TYPE SB-6.24 (SPECIAL)      |
| ⑬ EX HOT-MIX ASPHALT PAVEMENT (FULL DEPTH), 10"        | ㉖ EX SUBBASE GRANULAR MATERIAL, TYPE A 12"        |
|  | ㉗ EX CONCRETE MEDIAN, TYPE SB-6.12                |

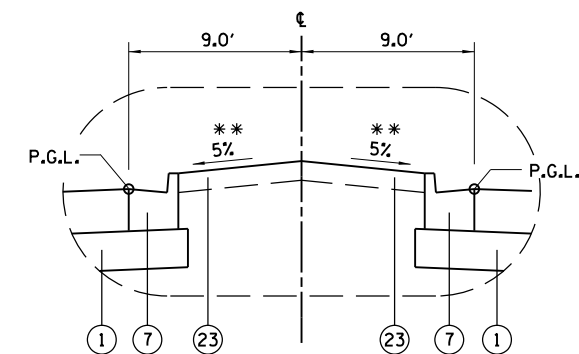

STA 802+14.78 TO STA 808+82.68 (BEGIN TURN LANE TAPER)

TYPICAL SECTIONS  
FOR INFORMATION ONLY