


150 140 130 120 110 100 90 80 70 60 50 40 30 20 10 0 10 20 30 40 50 60 70 80 90 100 110 120 130 140 150

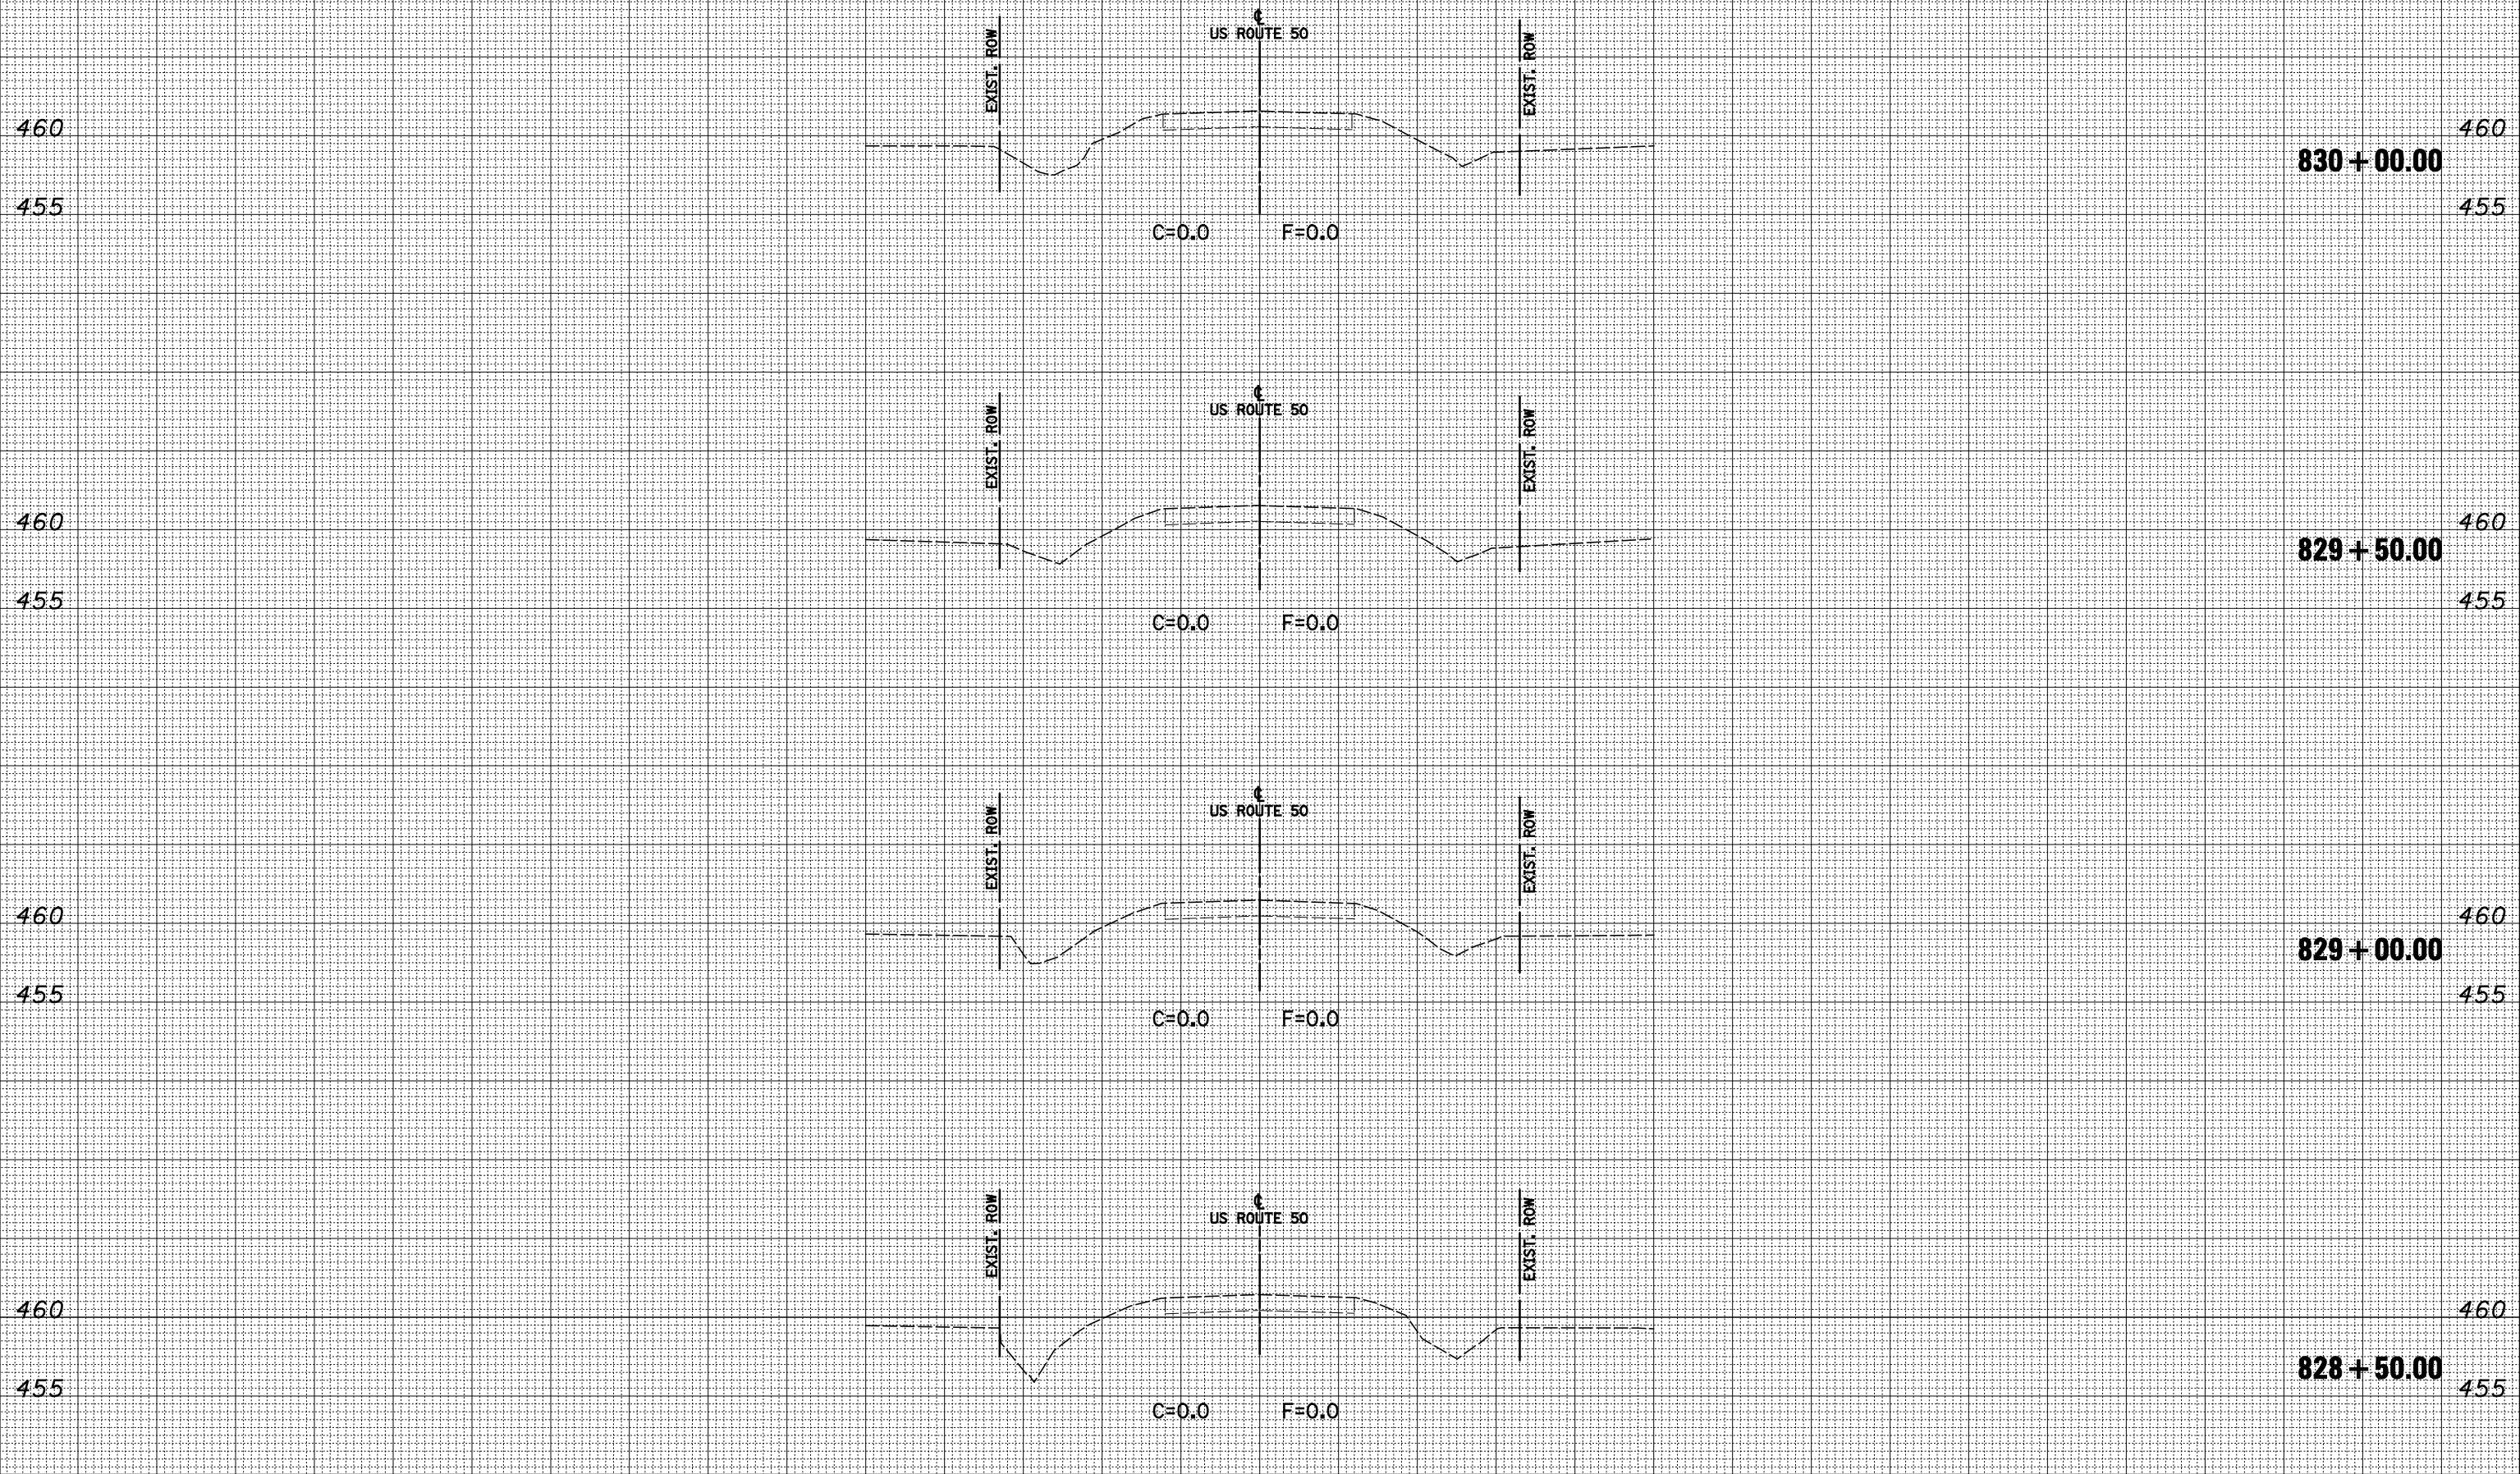

DATE	BY	SURVEYED	PLOTTED
		TEMPLATE	AREAS CHECKED
		NOTE BOOK	AREAS CHECKED
		NO.	

DATE	BY	SURVEYED	PLOTTED
		TEMPLATE	AREAS CHECKED
		NOTE BOOK	AREAS CHECKED
		NO.	

150 140 130 120 110 100 90 80 70 60 50 40 30 20 10 0 10 20 30 40 50 60 70 80 90 100 110 120 130 140 150

FILE NAME =  
 S:\Projects\40-0022-3HY US 50 Final Plans\dgn\CADD Sheets\081643-xshf.dgn

USER NAME = Paul  
 DESIGNED - JLS  
 DRAWN - LEC  
 CHECKED - JWS  
 DATE - 12-2-10

REVISED -  
 REVISED -  
 REVISED -  
 REVISED -

**STATE OF ILLINOIS  
 DEPARTMENT OF TRANSPORTATION**

**CROSS SECTIONS - FAP 327 (US ROUTE 50)**

SCALE: 1"=10' SHEET NO. 1 OF 7 SHEETS STA. 828+50.00 TO STA. 830+00.00

F.A.P. RTE.	SECTION	COUNTY	TOTAL SHEETS	SHEET NO.
327	20BR	CLINTON	51	45
CONTRACT NO. 76B43				
FED. ROAD DIST. NO. ILLINOIS FED. AID PROJECT				