


STA. 457+03 FAP 327
 STA. 53+96.90 OLD US 50 (EAST SPUR)

PROPOSED HMA SHOULDER 2 1/4"

PROPOSED AGGREGATE WEDGE SHOULDER

PROPOSED PAVEMENT:
 3/4" LEVELING BINDER
 1 1/2" HMA SURFACE COURSE

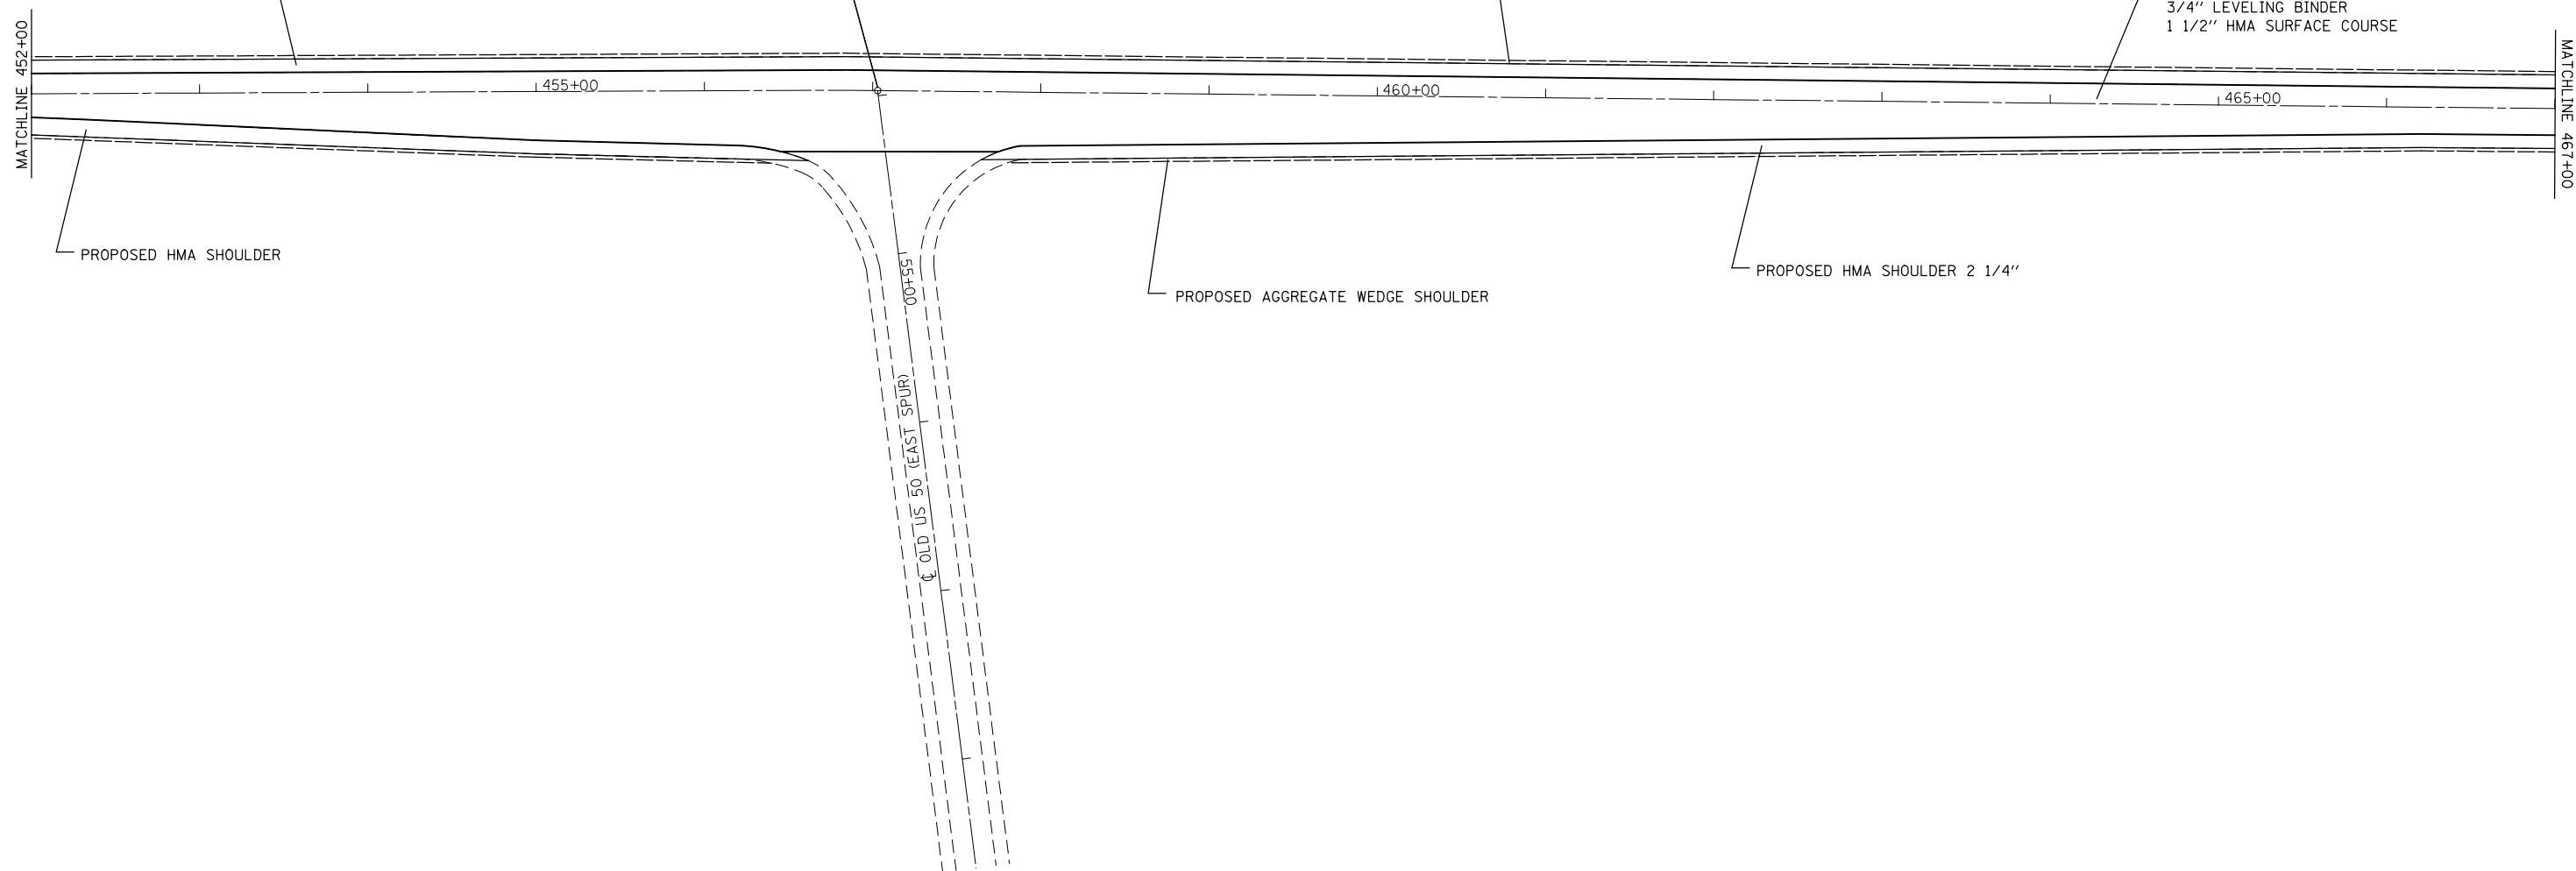

• ST. CLAIR /CLINTON

FILE NAME =	USER NAME = milleraj	DESIGNED -	REVISED -
et:\pwork\pwork\milleraj\0119358\d87681-sht-plan.dgn		DRAWN -	REVISED -
	PLOT SCALE = 100.0000' / in.	CHECKED -	REVISED -
	PLOT DATE = 12/23/2011	DATE -	REVISED -

**STATE OF ILLINOIS
 DEPARTMENT OF TRANSPORTATION**

PLAN VIEW			
SCALE:	SHEET NO.	OF SHEETS	STA. TO STA.

F.A.P. RTE.	SECTION	COUNTY	TOTAL SHEETS	SHEET NO.
327	(82-11,14-12)RS-1	*	64	14
FED. ROAD DIST. NO.			ILLINOIS FED. AID PROJECT	
CONTRACT NO. 76B81				