


MATCHLINE STA. 268+00

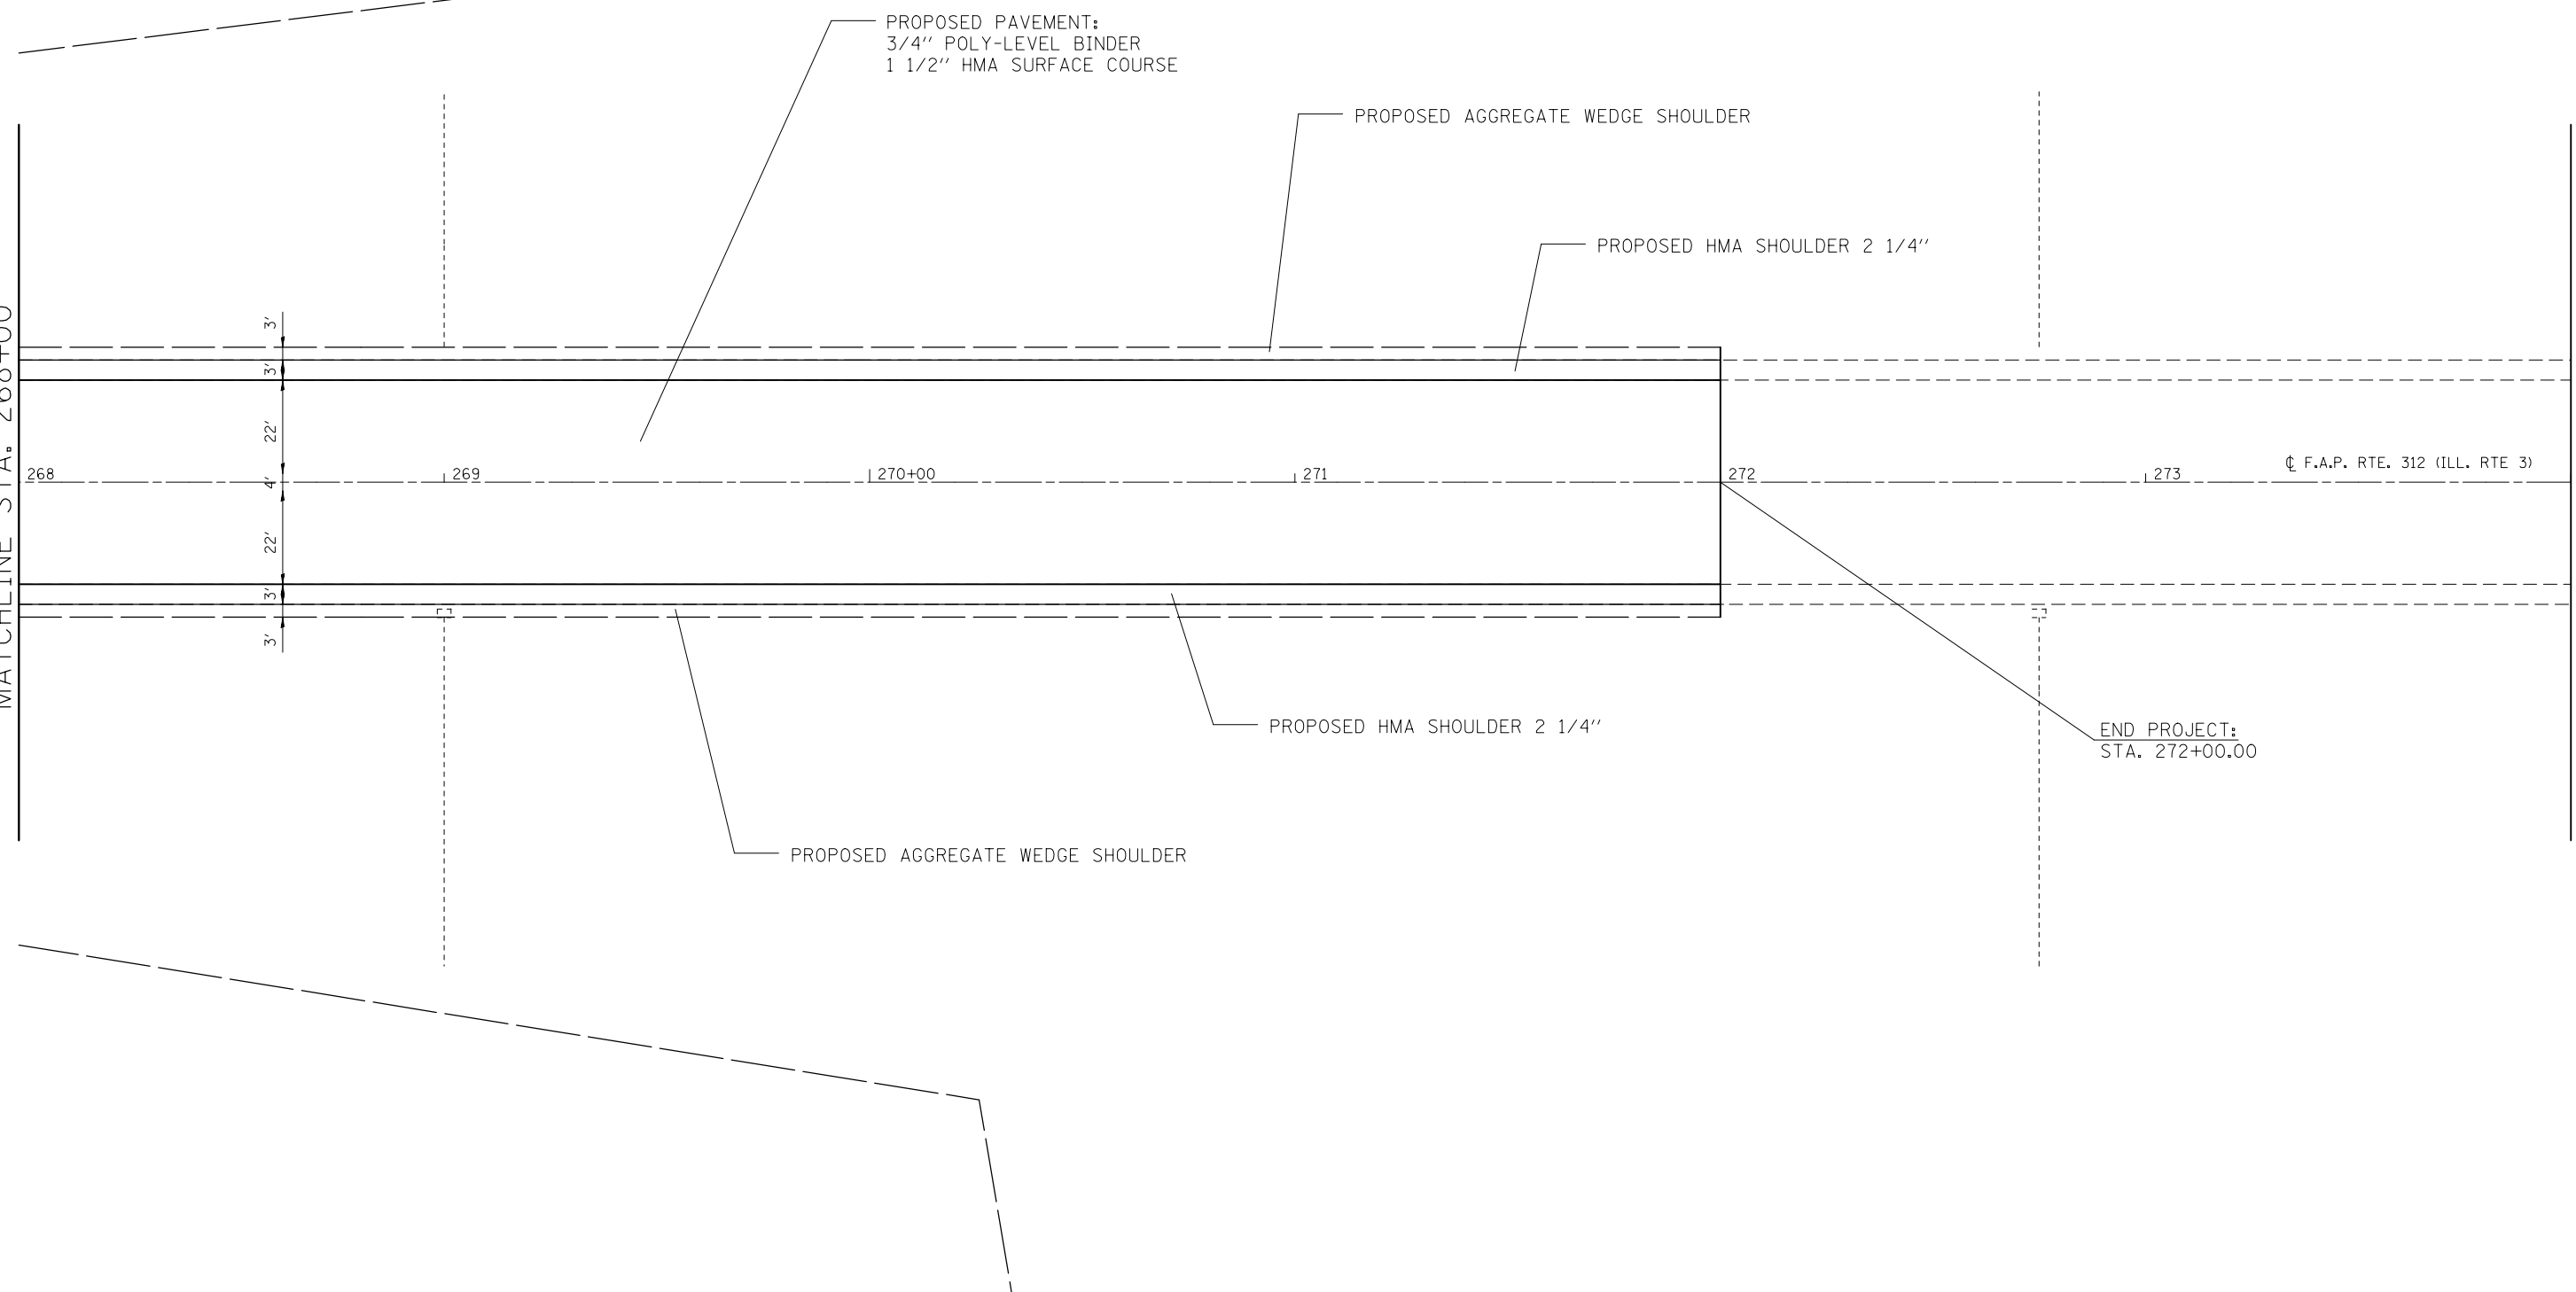

FILE NAME =	USER NAME = milleraj	DESIGNED -	REVISED -
et:\pw\work\p\dot\milleraj\d0203339\d876e28-sh1-plan.dgn		DRAWN -	REVISED -
	PLOT SCALE = 40.0000' / in.	CHECKED -	REVISED -
	PLOT DATE = 12/16/2011	DATE -	REVISED -

**STATE OF ILLINOIS
DEPARTMENT OF TRANSPORTATION**

PLAN SHEETS

SCALE: 20 SHEET NO. 8 OF 9 SHEETS STA. 268+00 TO STA. 274+00

F.A.P. RTE.	SECTION	COUNTY	TOTAL SHEETS	SHEET NO.
312	64-IRS-4	ST. CLAIR	23	14
CONTRACT NO. 76E28				
FED. ROAD DIST. NO.		ILLINOIS FED. AID PROJECT		