



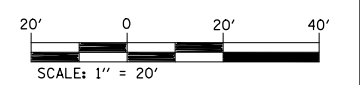

MATCHLINE STA. 97+00

MATCHLINE STA. 102+00

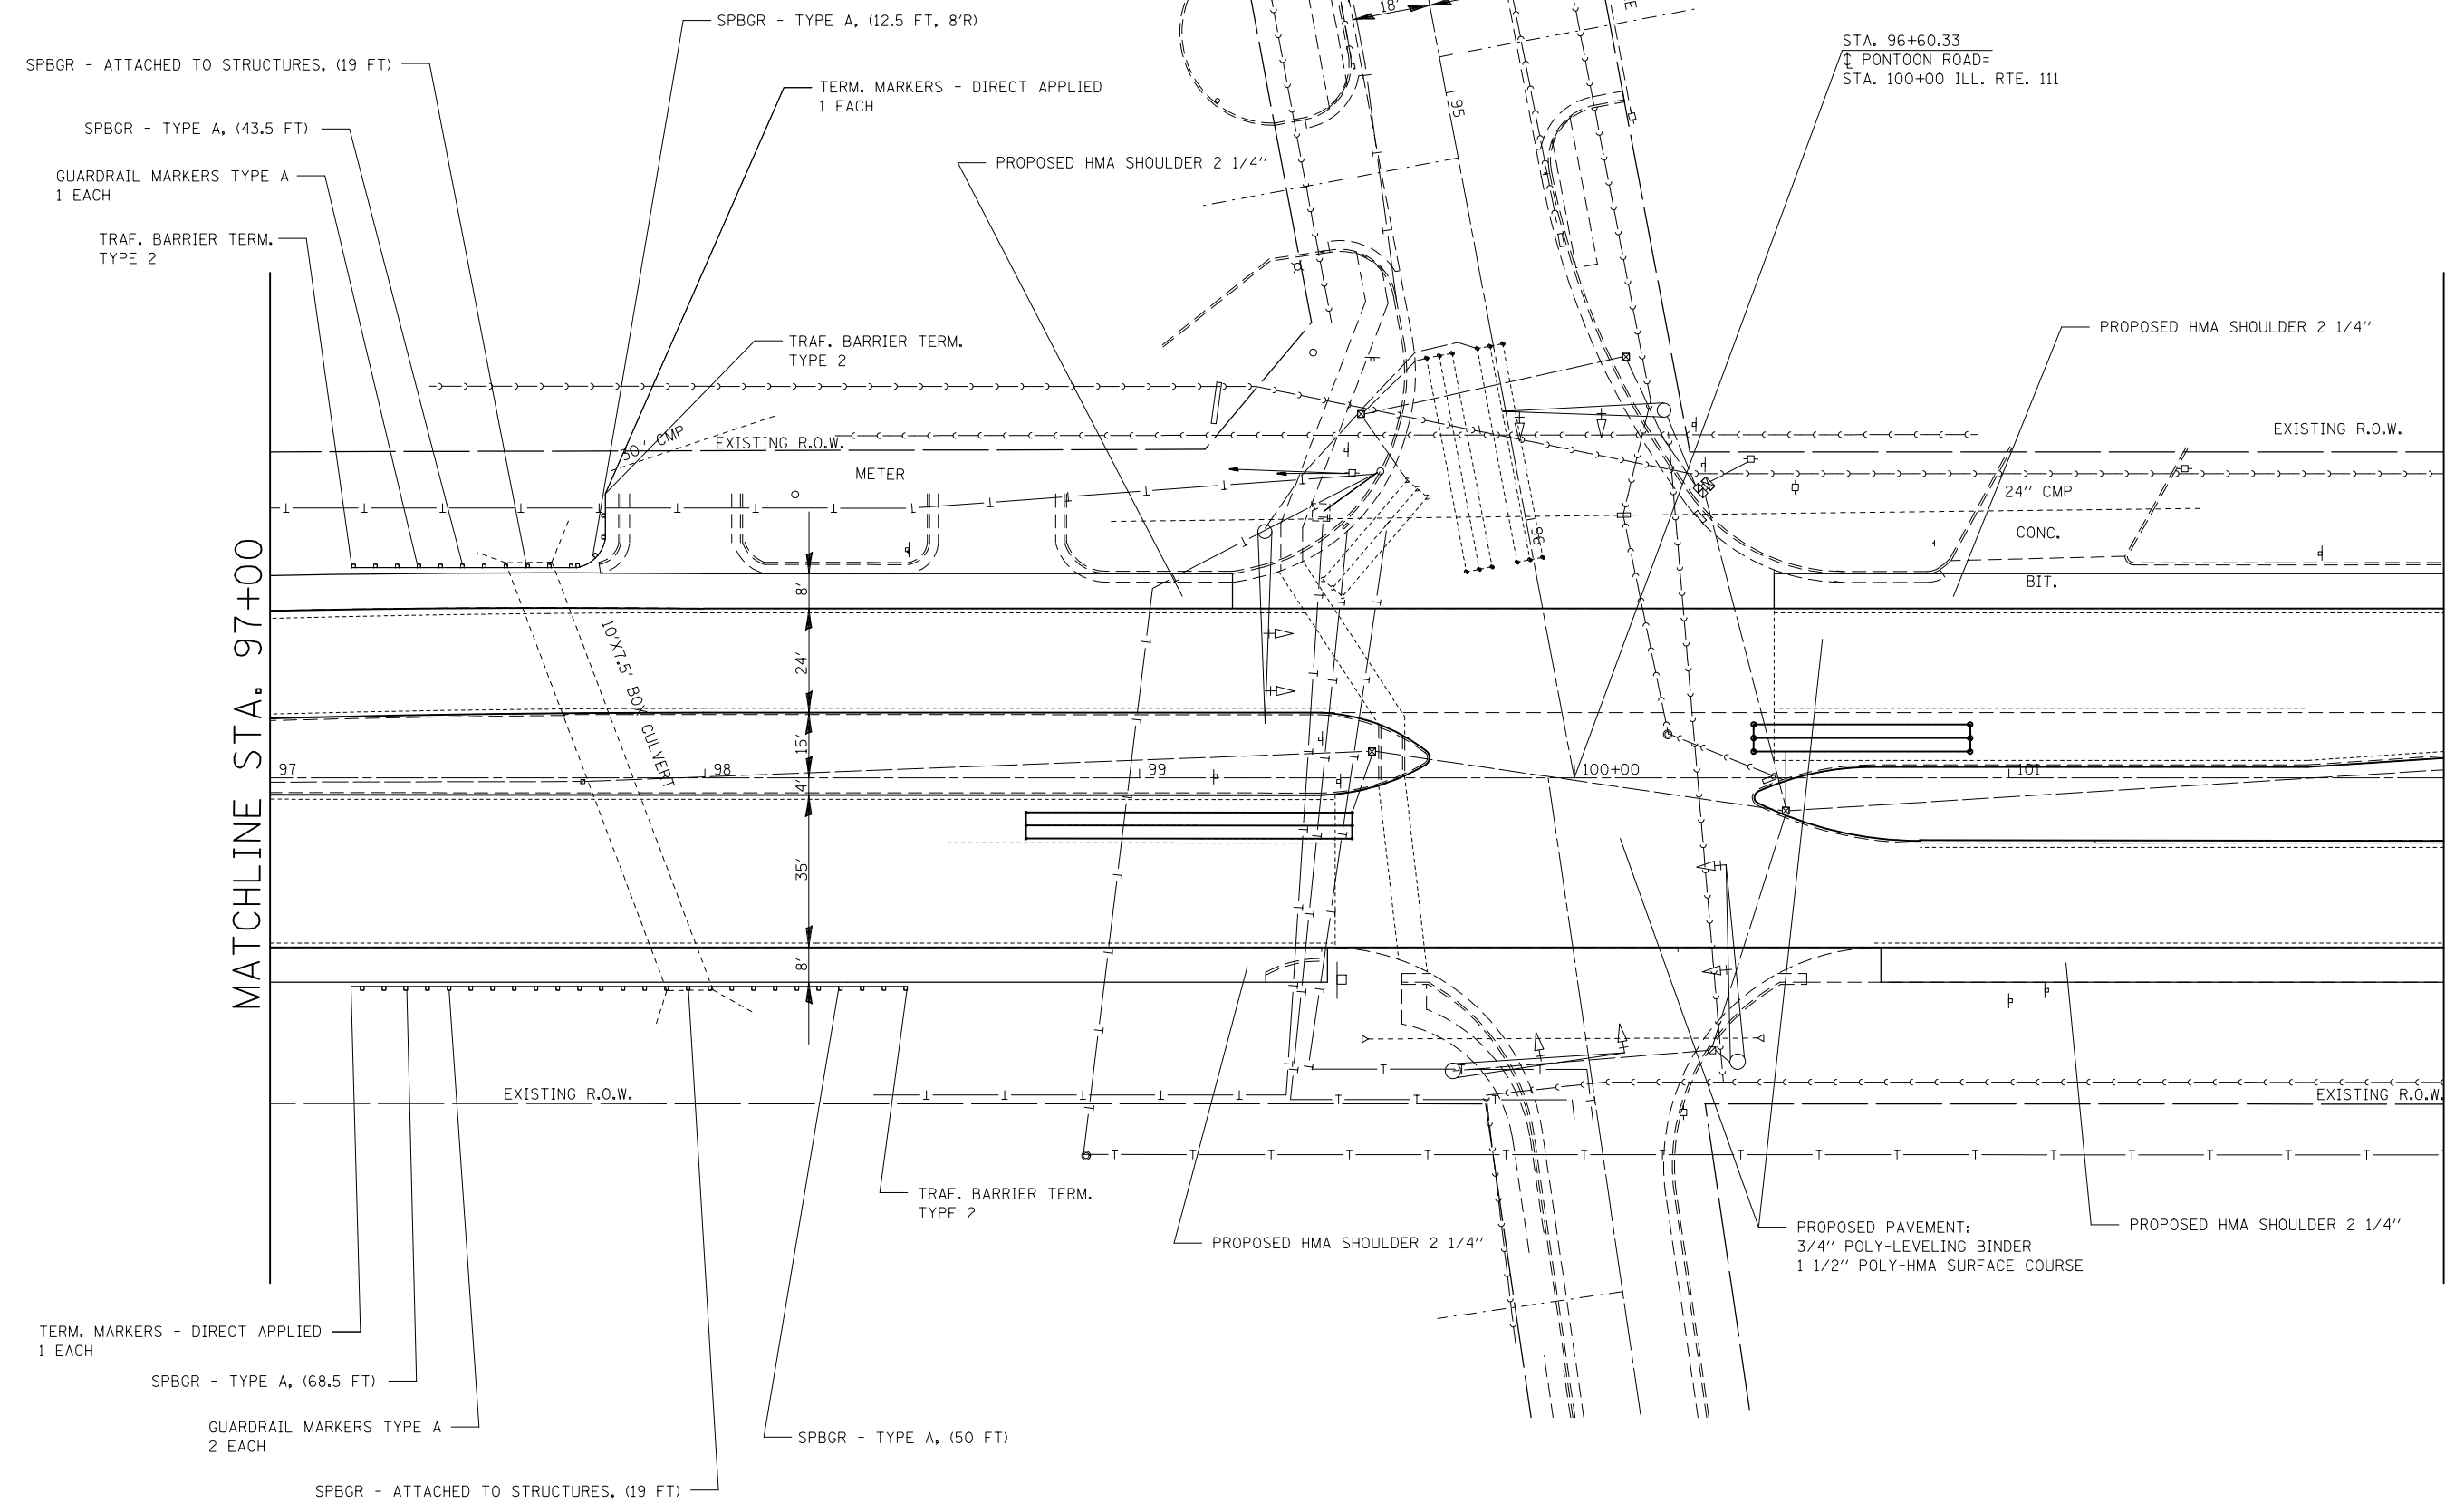

FILE NAME =	USER NAME = milleraj	DESIGNED -	REVISED -
et:\pw\work\p1dot\milleraj\d0260814\d87	6e96-sht-plan.dgn	DRAWN -	REVISED -
	PLOT SCALE = 40.0000' / in.	CHECKED -	REVISED -
	PLOT DATE = 12/16/2011	DATE -	REVISED -

**STATE OF ILLINOIS  
DEPARTMENT OF TRANSPORTATION**

**PLAN VIEW SHEETS**

SCALE: 20      SHEET NO. 2 OF 24 SHEETS      STA. 97+00 TO STA. 102+00

F.A.P. RTE.	SECTION	COUNTY	TOTAL SHEETS	SHEET NO.
582	(6-3,-6-1)RS-3	MADISON	66	15
CONTRACT NO. 76E96				
ILLINOIS FED. AID PROJECT				