

ONE-WAY CRYSTAL RAISED REFLECTIVE PAVEMENT MARKERS @ 80' CTRS

+82.09 REGENCY PARKWAY


4" WHITE CENTER SKIP-DASH LINE 10'-30'



4" WHITE EDGE LINE

+86.09 TIMBERLAKE DR.

MATCHLINE STA. 147+00

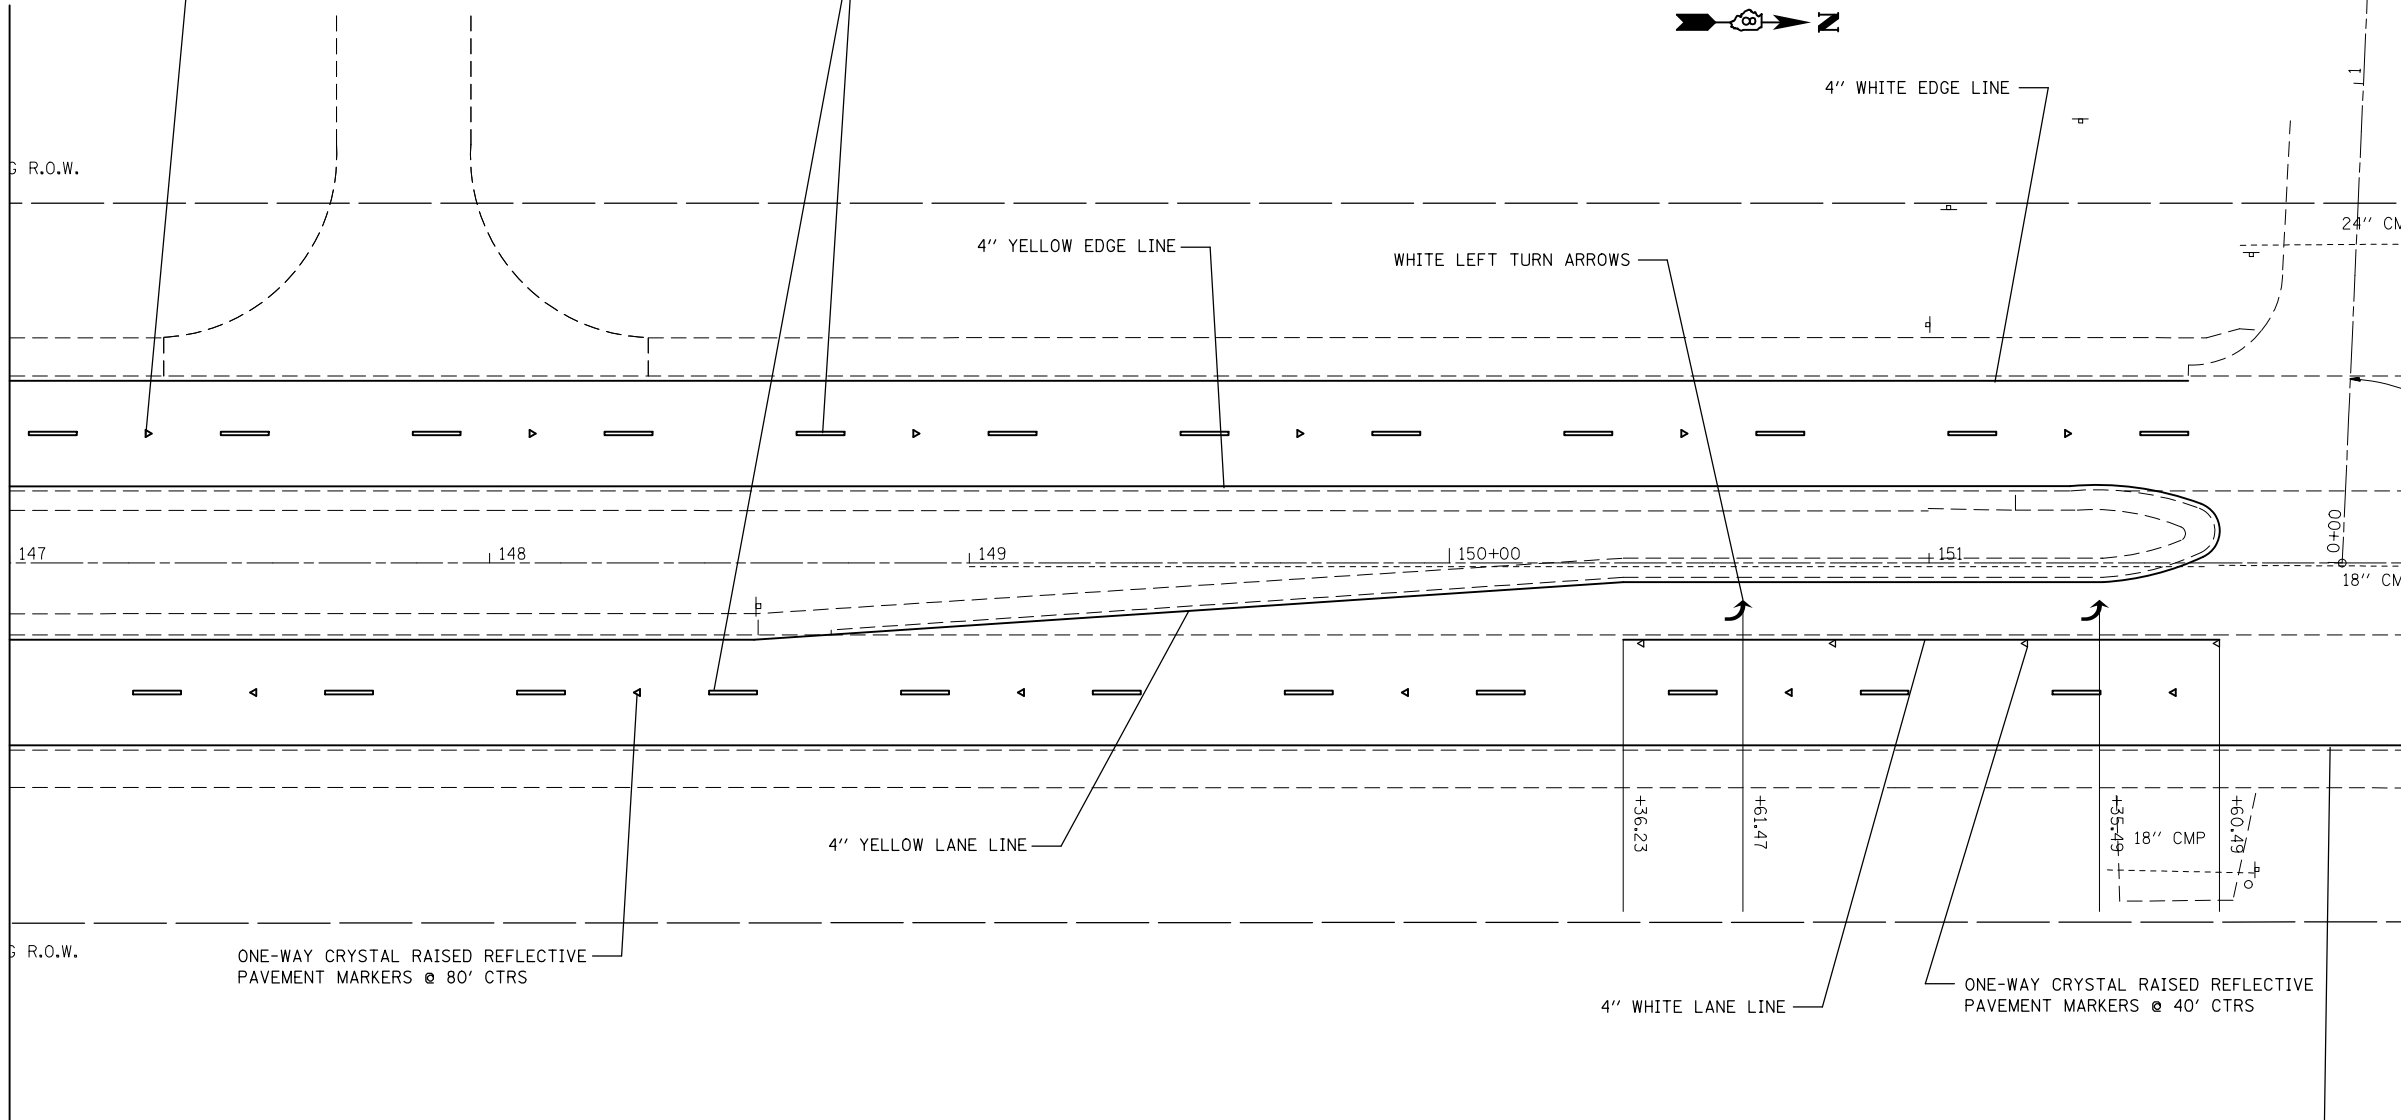

MATCHLINE STA. 152+00

FILE NAME =	USER NAME = milleraj	DESIGNED -	REVISED -
et:\pw\work\p\dot\milleraj\d0260814\d876e96-sht-plan.dgn		DRAWN -	REVISED -
	PLOT SCALE = 40.0000' / in.	CHECKED -	REVISED -
	PLOT DATE = 12/16/2011	DATE -	REVISED -

**STATE OF ILLINOIS  
DEPARTMENT OF TRANSPORTATION**

<b>PAVEMENT MARKING SHEETS</b>		
SCALE: 20	SHEET NO. 12 OF 24 SHEETS	STA. 147+00 TO STA. 152+00

F.A.P. RTE.	SECTION	COUNTY	TOTAL SHEETS	SHEET NO.
582	(6-3,-6-1)RS-3	MADISON	66	49
CONTRACT NO. 76E96			ILLINOIS FED. AID PROJECT	