

F.A.J. RTE.	SECTION	COUNTY	TOTAL SHEETS	SHEET NO.
70	82-(1,2)T-19	ST CLAIR	12	1
		ILLINOIS	CONTRACT NO. 76F42	

D-98-031-12



LOCATION OF SECTION INDICATED THIS: -



INDEX OF SHEETS/DRAWINGS

- 1 COVER SHEET
- 2 GENERAL NOTES
- 3 SUMMARY OF QUANTITIES
- 4 SYMBOL LIST
- 5 SCADA PANEL TERMINAL
- 6 CONTROL PANEL TERMINAL
- 7 PANEL BOARD SCHEMATIC
- 8 CONTROL PANEL SCHEMATIC
- 9 CONTROL PANEL EQUIPMENT LAYOUT
- 10 GAS AND SMOKE DETECTOR LOCATIONS SHEET 1
- 11 GAS AND SMOKE DETECTOR LOCATIONS SHEET 2
- 12 GAS AND SMOKE DETECTOR LOCATIONS SHEET 3

STATE OF ILLINOIS
DEPARTMENT OF TRANSPORTATION
DIVISION OF HIGHWAYS

PROPOSED
HIGHWAY PLANS

FAI ROUTE 55/70 (I-55/70)
SECTION 82-(1,2)T-19
BOWMAN AVENUE
PUMP STATION REHABILITATION
ST CLAIR COUNTY
 C-98-035-12

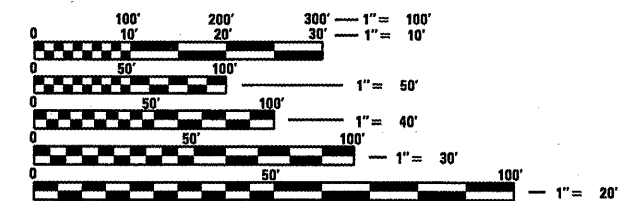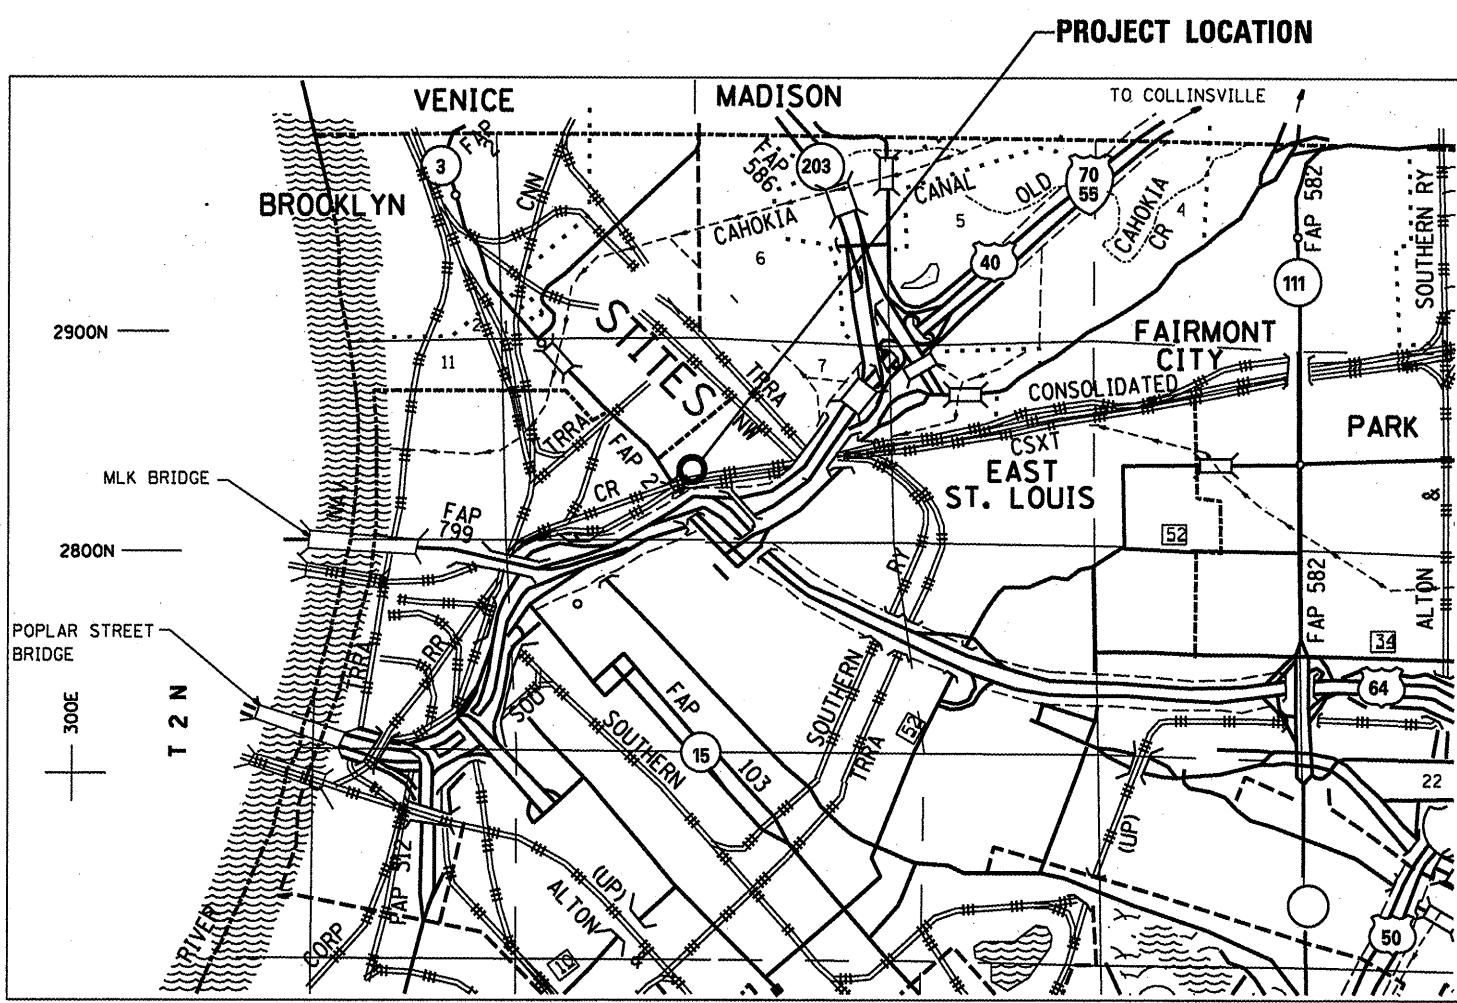

FULL SIZE PLANS HAVE BEEN PREPARED USING STANDARD ENGINEERING SCALES. REDUCED SIZED PLANS WILL NOT CONFORM TO STANDARD SCALES. IN MAKING MEASUREMENTS ON REDUCED PLANS, THE ABOVE SCALES MAY BE USED.

J.U.L.I.E.
 JOINT UTILITY LOCATION INFORMATION FOR EXCAVATION
 1-800-892-0123
 OR 811

PROJECT ENGINEER: PATTI LEBEAU (618)346-3179
 PROJECT MANAGER: BILLIE OWEN (618)346-3186

CONTRACT NO. 76F42

STATE OF ILLINOIS
 DEPARTMENT OF TRANSPORTATION
 DIVISION OF HIGHWAYS

SUBMITTED *December 21* 20 *11*

John M. Baranzelli
 DEPUTY DIRECTOR OF HIGHWAYS, REGION 5 ENGINEER

Feb 3 20 *12*
John D. Baranzelli P.E. IPR
 acting ENGINEER OF DESIGN AND ENVIRONMENT

Feb 3 20 *12*
William B. Freyer IPR
 acting DIRECTOR OF HIGHWAYS, CHIEF ENGINEER

PRINTED BY THE AUTHORITY
OF THE STATE OF ILLINOIS